

THE CONTRACTOR SHALL VERIFY ALL DIMENSIONS AND REPORT ALL ERRORS AND DISCREPANCIES TO THE CONSULTANT.


THESE DOCUMENTS ARE COPYRIGHTED INSTRUMENTS OF SERVICE AND PROPERTY OF THE ARCHITECT.

ANY ALTERATION, DUPLICATION OR COPYING WITHOUT THE CONSENT OF THE ARCHITECT IS PROHIBITED.


DO NOT SCALE THESE DRAWINGS.

REVISIONS:

NO.	DATE	ISSUED:
1	2019.04.12	SITE PLAN APPLICATION

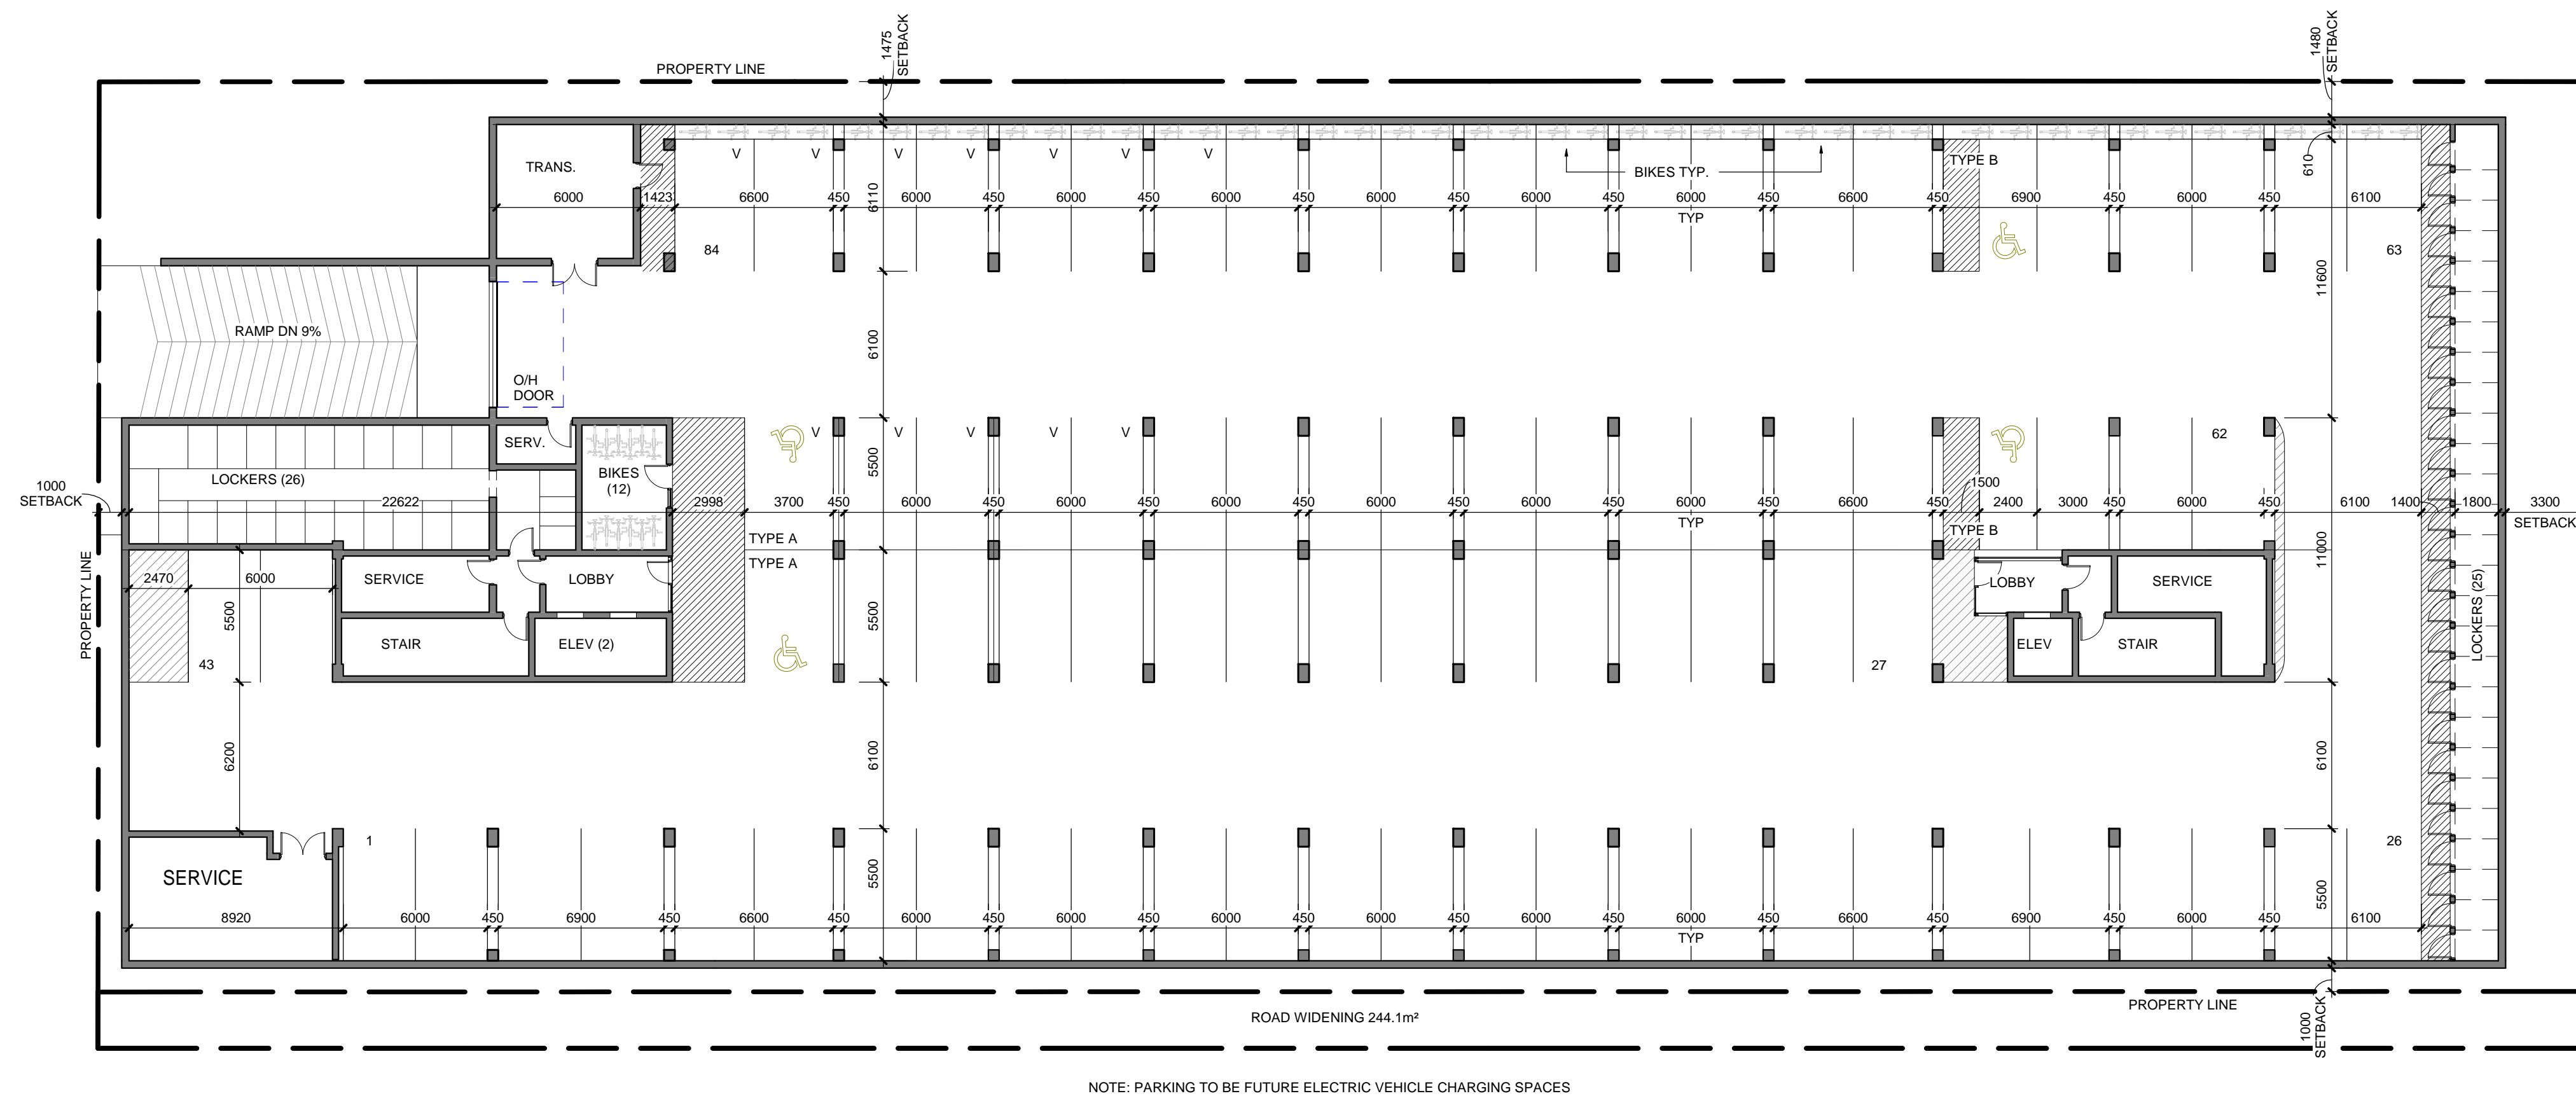

BASEMENT FLOOR PLAN
SCALE: 1 : 200

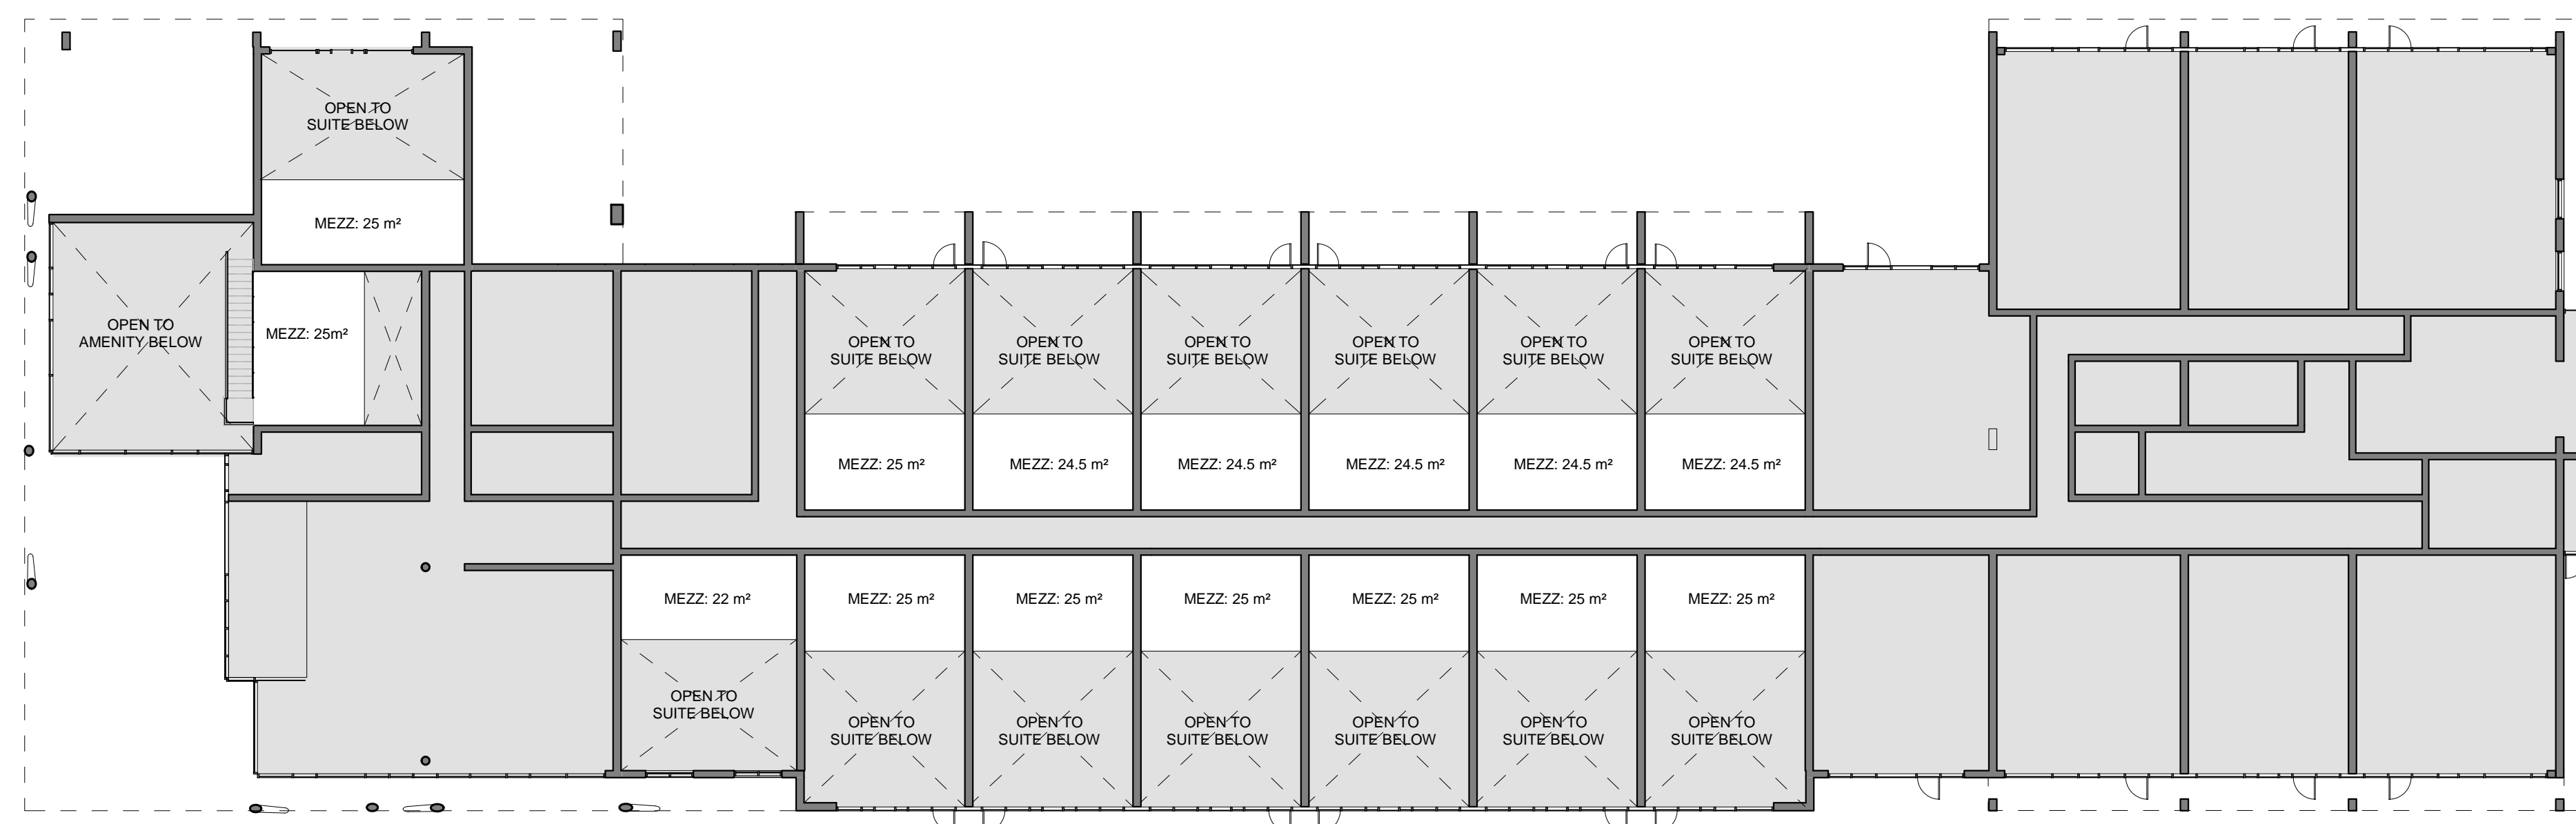

MEZZANINE FLOOR PLAN
SCALE: 1 : 200



PROJECT:
APARTMENT BUILDING
262-280 ALBERT STREET
WATERLOO, ON
SAMSARA MARKETING GROUP INC.

DRAWING TITLE:
**BASEMENT &
MEZZANINE FLOOR
PLAN**

DATE: 2019.04.17
SCALE: 1 : 200
DRAWN:
STATUS: SPA
JOB NO.: 1821

DRAWING NO.:
.A2.1

THE CONTRACTOR SHALL VERIFY ALL DIMENSIONS AND REPORT ALL ERRORS AND DISCREPANCIES TO THE CONSULTANT.


THESE DOCUMENTS ARE COPYRIGHTED INSTRUMENTS OF SERVICE AND PROPERTY OF THE ARCHITECT.

ANY ALTERATION, DUPLICATION OR COPYING WITHOUT THE CONSENT OF THE ARCHITECT IS PROHIBITED.


DO NOT SCALE THESE DRAWINGS.

REVISIONS:

NO.	DATE	ISSUED:
1	2019.04.17	SITE PLAN APPLICATION

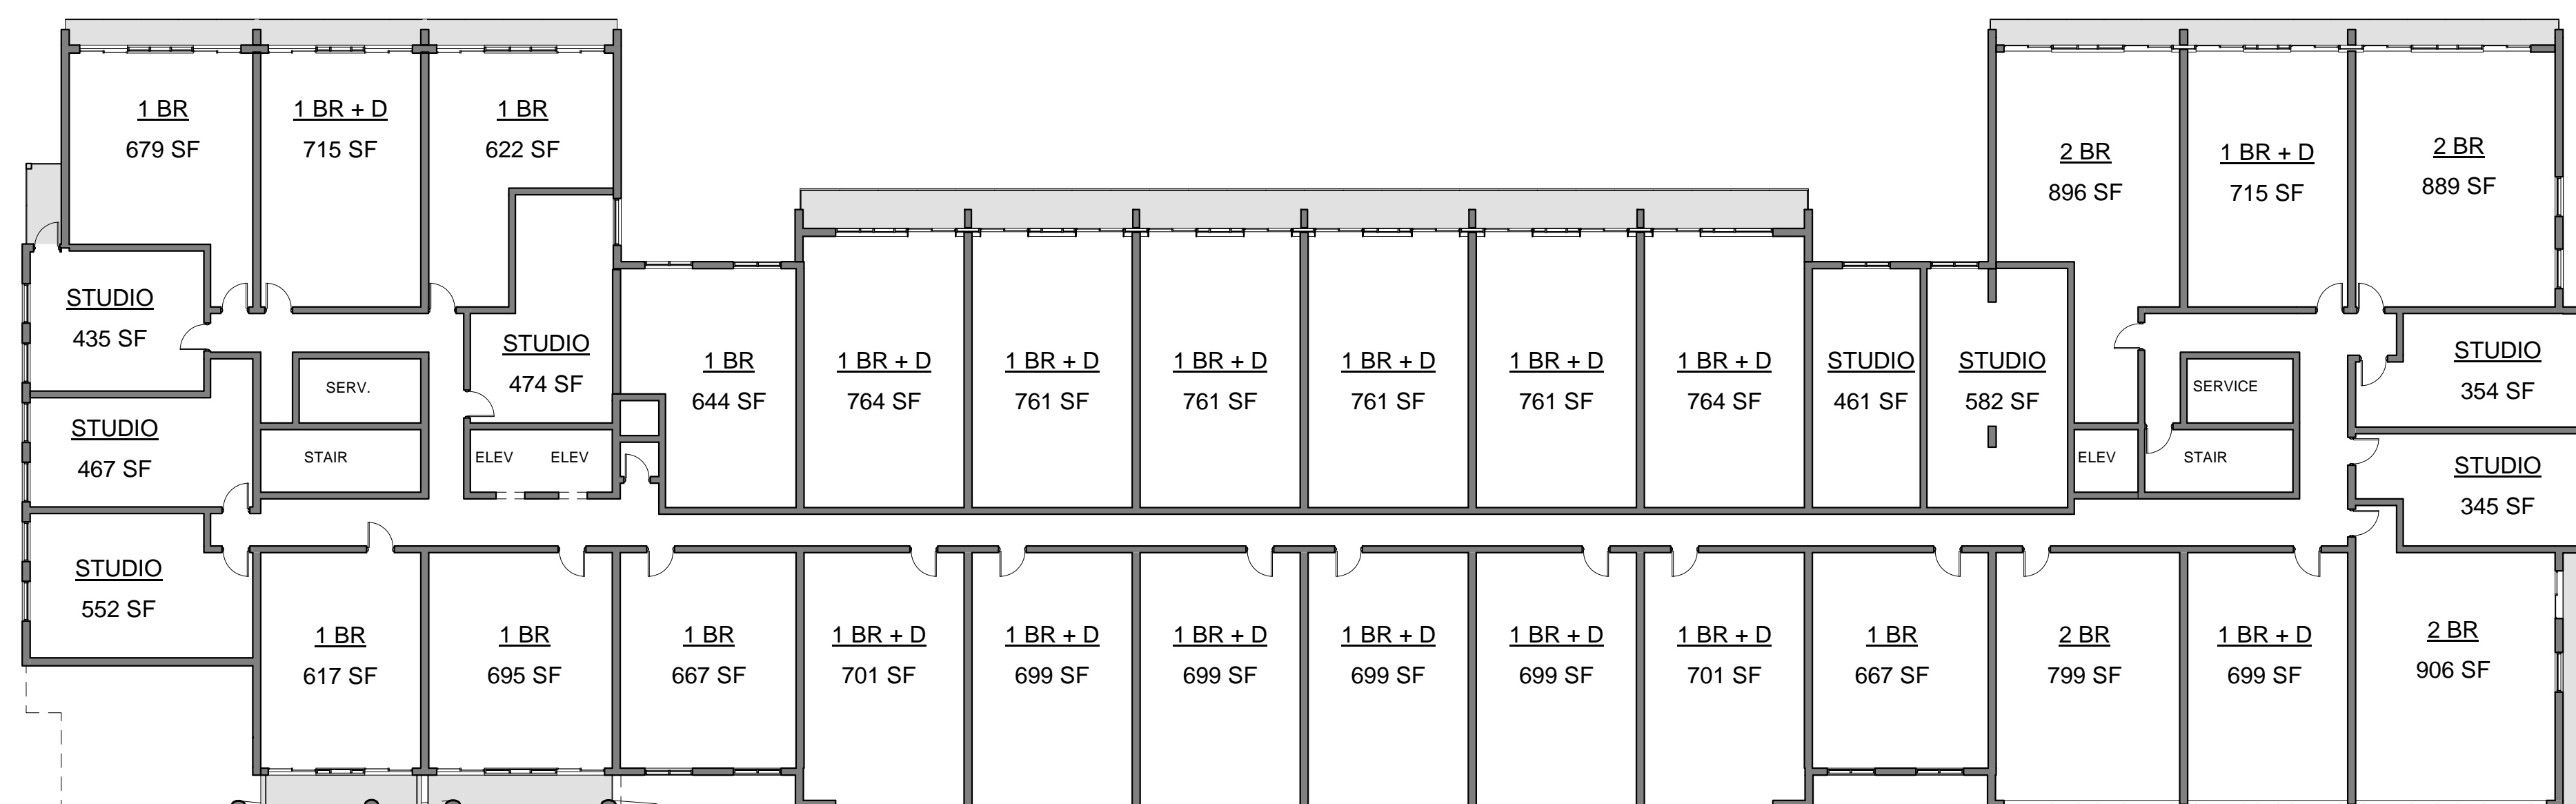

2-3 FLOOR PLAN
SCALE: 1 : 200

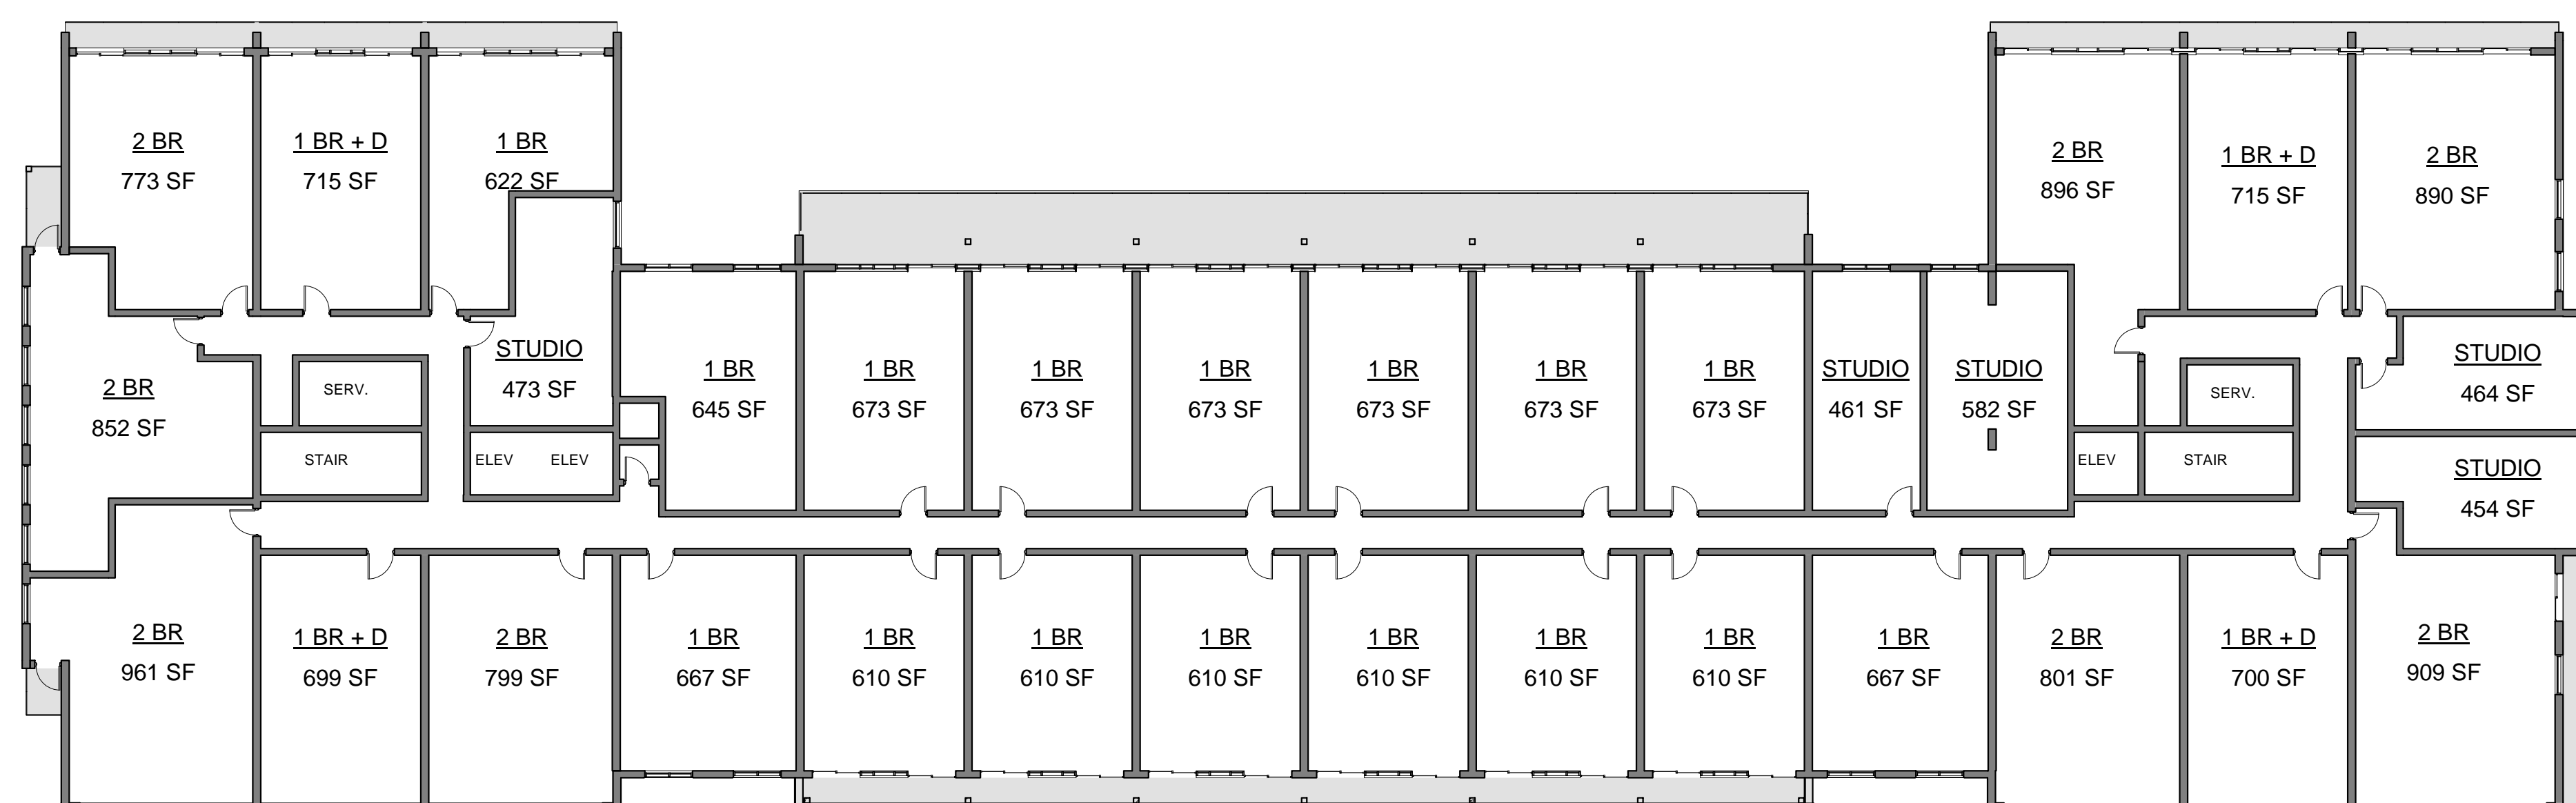

4-5 FLOOR PLAN
SCALE: 1 : 200



PROJECT:
APARTMENT BUILDING
262-280 ALBERT STREET
WATERLOO, ON
SAMSARA MARKETING GROUP INC.

DRAWING TITLE:
FLOOR PLANS

DATE: 2019.04.17
SCALE: 1 : 200
DRAWN:
STATUS: SPA
JOB NO.: 1821

DRAWING NO.:
.A2.2

THE CONTRACTOR SHALL VERIFY ALL DIMENSIONS AND REPORT ALL ERRORS AND DISCREPANCIES TO THE CONSULTANT.

THESE DOCUMENTS ARE COPYRIGHTED INSTRUMENTS OF SERVICE AND PROPERTY OF THE ARCHITECT.

ANY ALTERATION, DUPLICATION OR COPYING WITHOUT THE CONSENT OF THE ARCHITECT IS PROHIBITED.


DO NOT SCALE THESE DRAWINGS.

REVISIONS:

NO.	DATE	ISSUED:
1	2019.04.17	SITE PLAN APPLICATION



6TH FLOOR PLAN
SCALE: 1 : 200

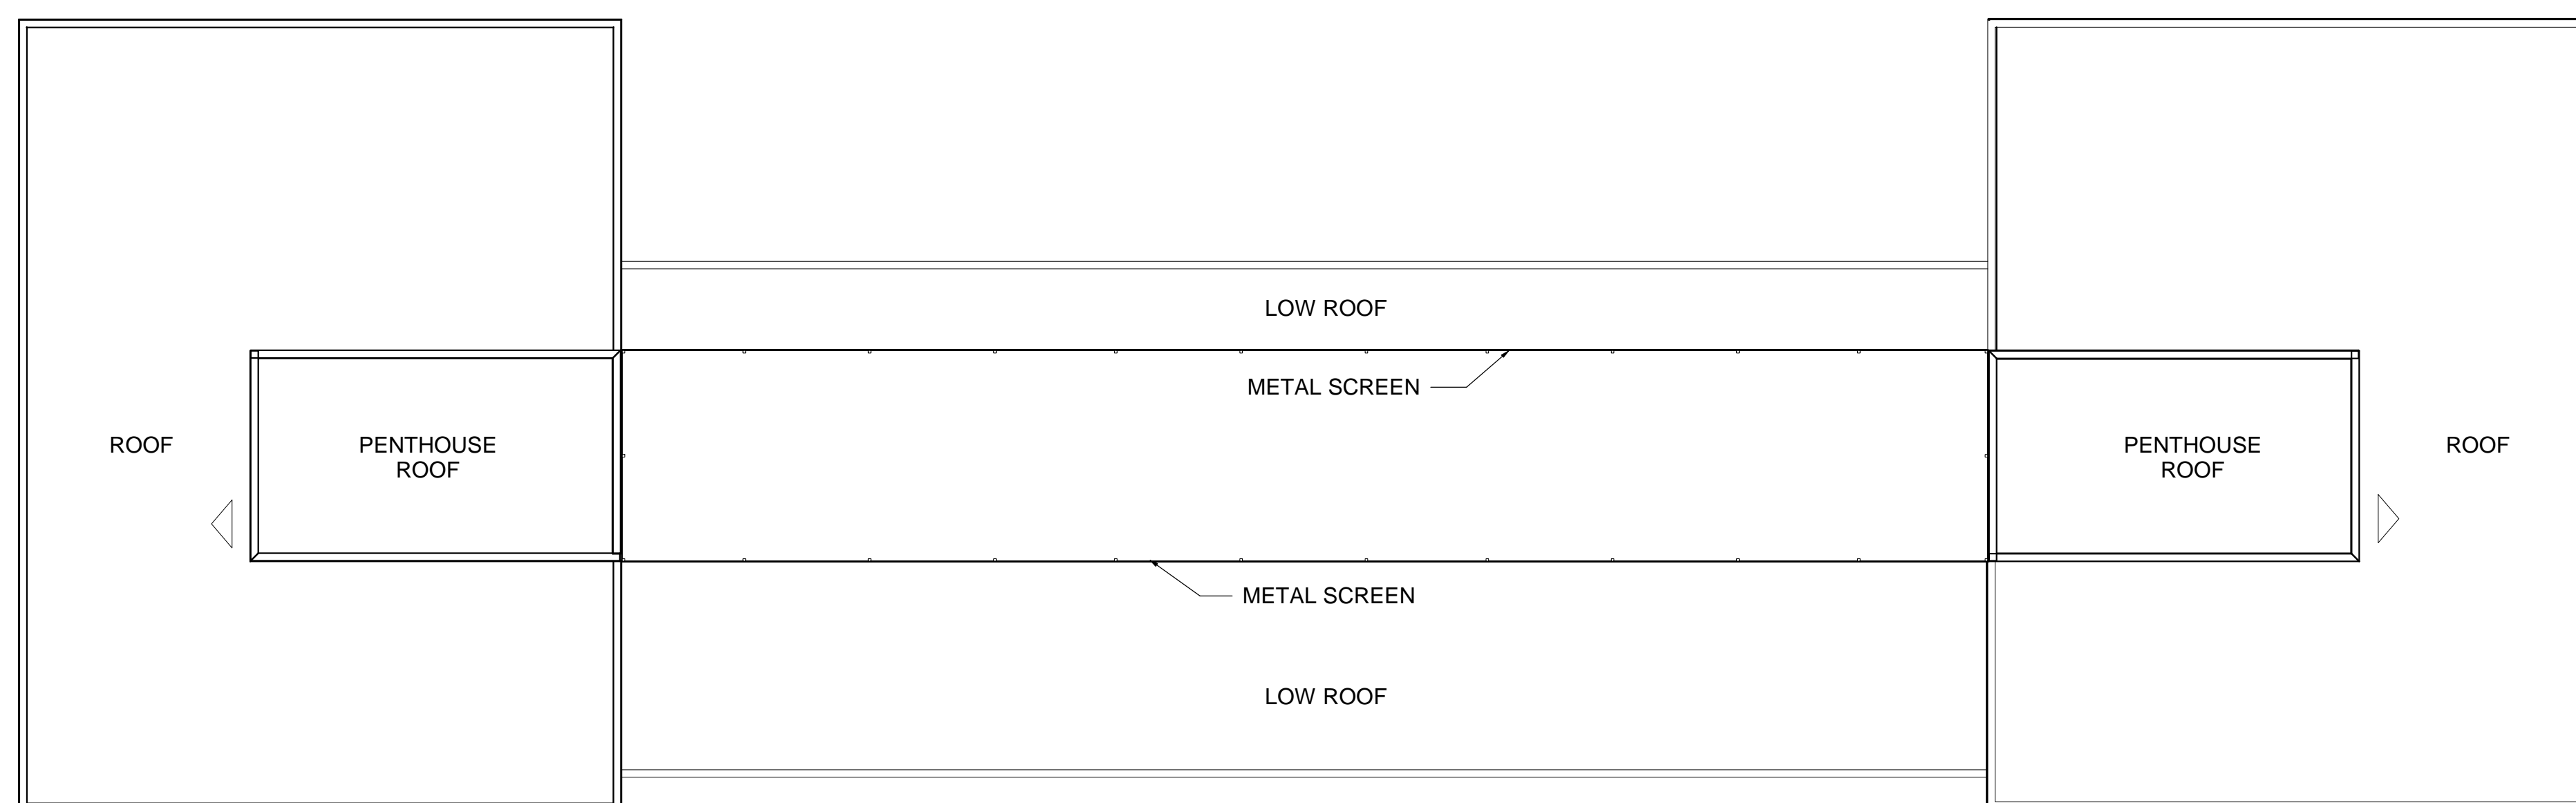

ROOF PLAN
SCALE: 1 : 200



PROJECT:
APARTMENT BUILDING
262-280 ALBERT STREET
WATERLOO, ON
SAMSARA MARKETING GROUP INC.

DRAWING TITLE:
6TH FLOOR & ROOF PLAN

DATE: 2019.04.17
SCALE: 1 : 200
DRAWN:
STATUS: SPA
JOB NO.: 1821

DRAWING NO.:
.A2.3