



This drawing, as an instrument of service, is provided by and is the property of Turner Fleischer Architects Inc. The contractor must verify and accept responsibility for all dimensions and conditions on site and must notify Turner Fleischer Architects Inc. of any variations from the accepted information. This drawing is not to be scaled. The architect is not responsible for the accuracy of survey, structural, mechanical, electrical, etc., information shown on this drawing. Refer to the appropriate consultants' drawings when proceeding with the work. Contractor must comply with all applicable codes and requirements of authority having jurisdiction. The contractor working from drawings not specifically marked "For Contractor" must assume full responsibility and bear costs for any corrections or damages resulting from his work.

REGINA STREET

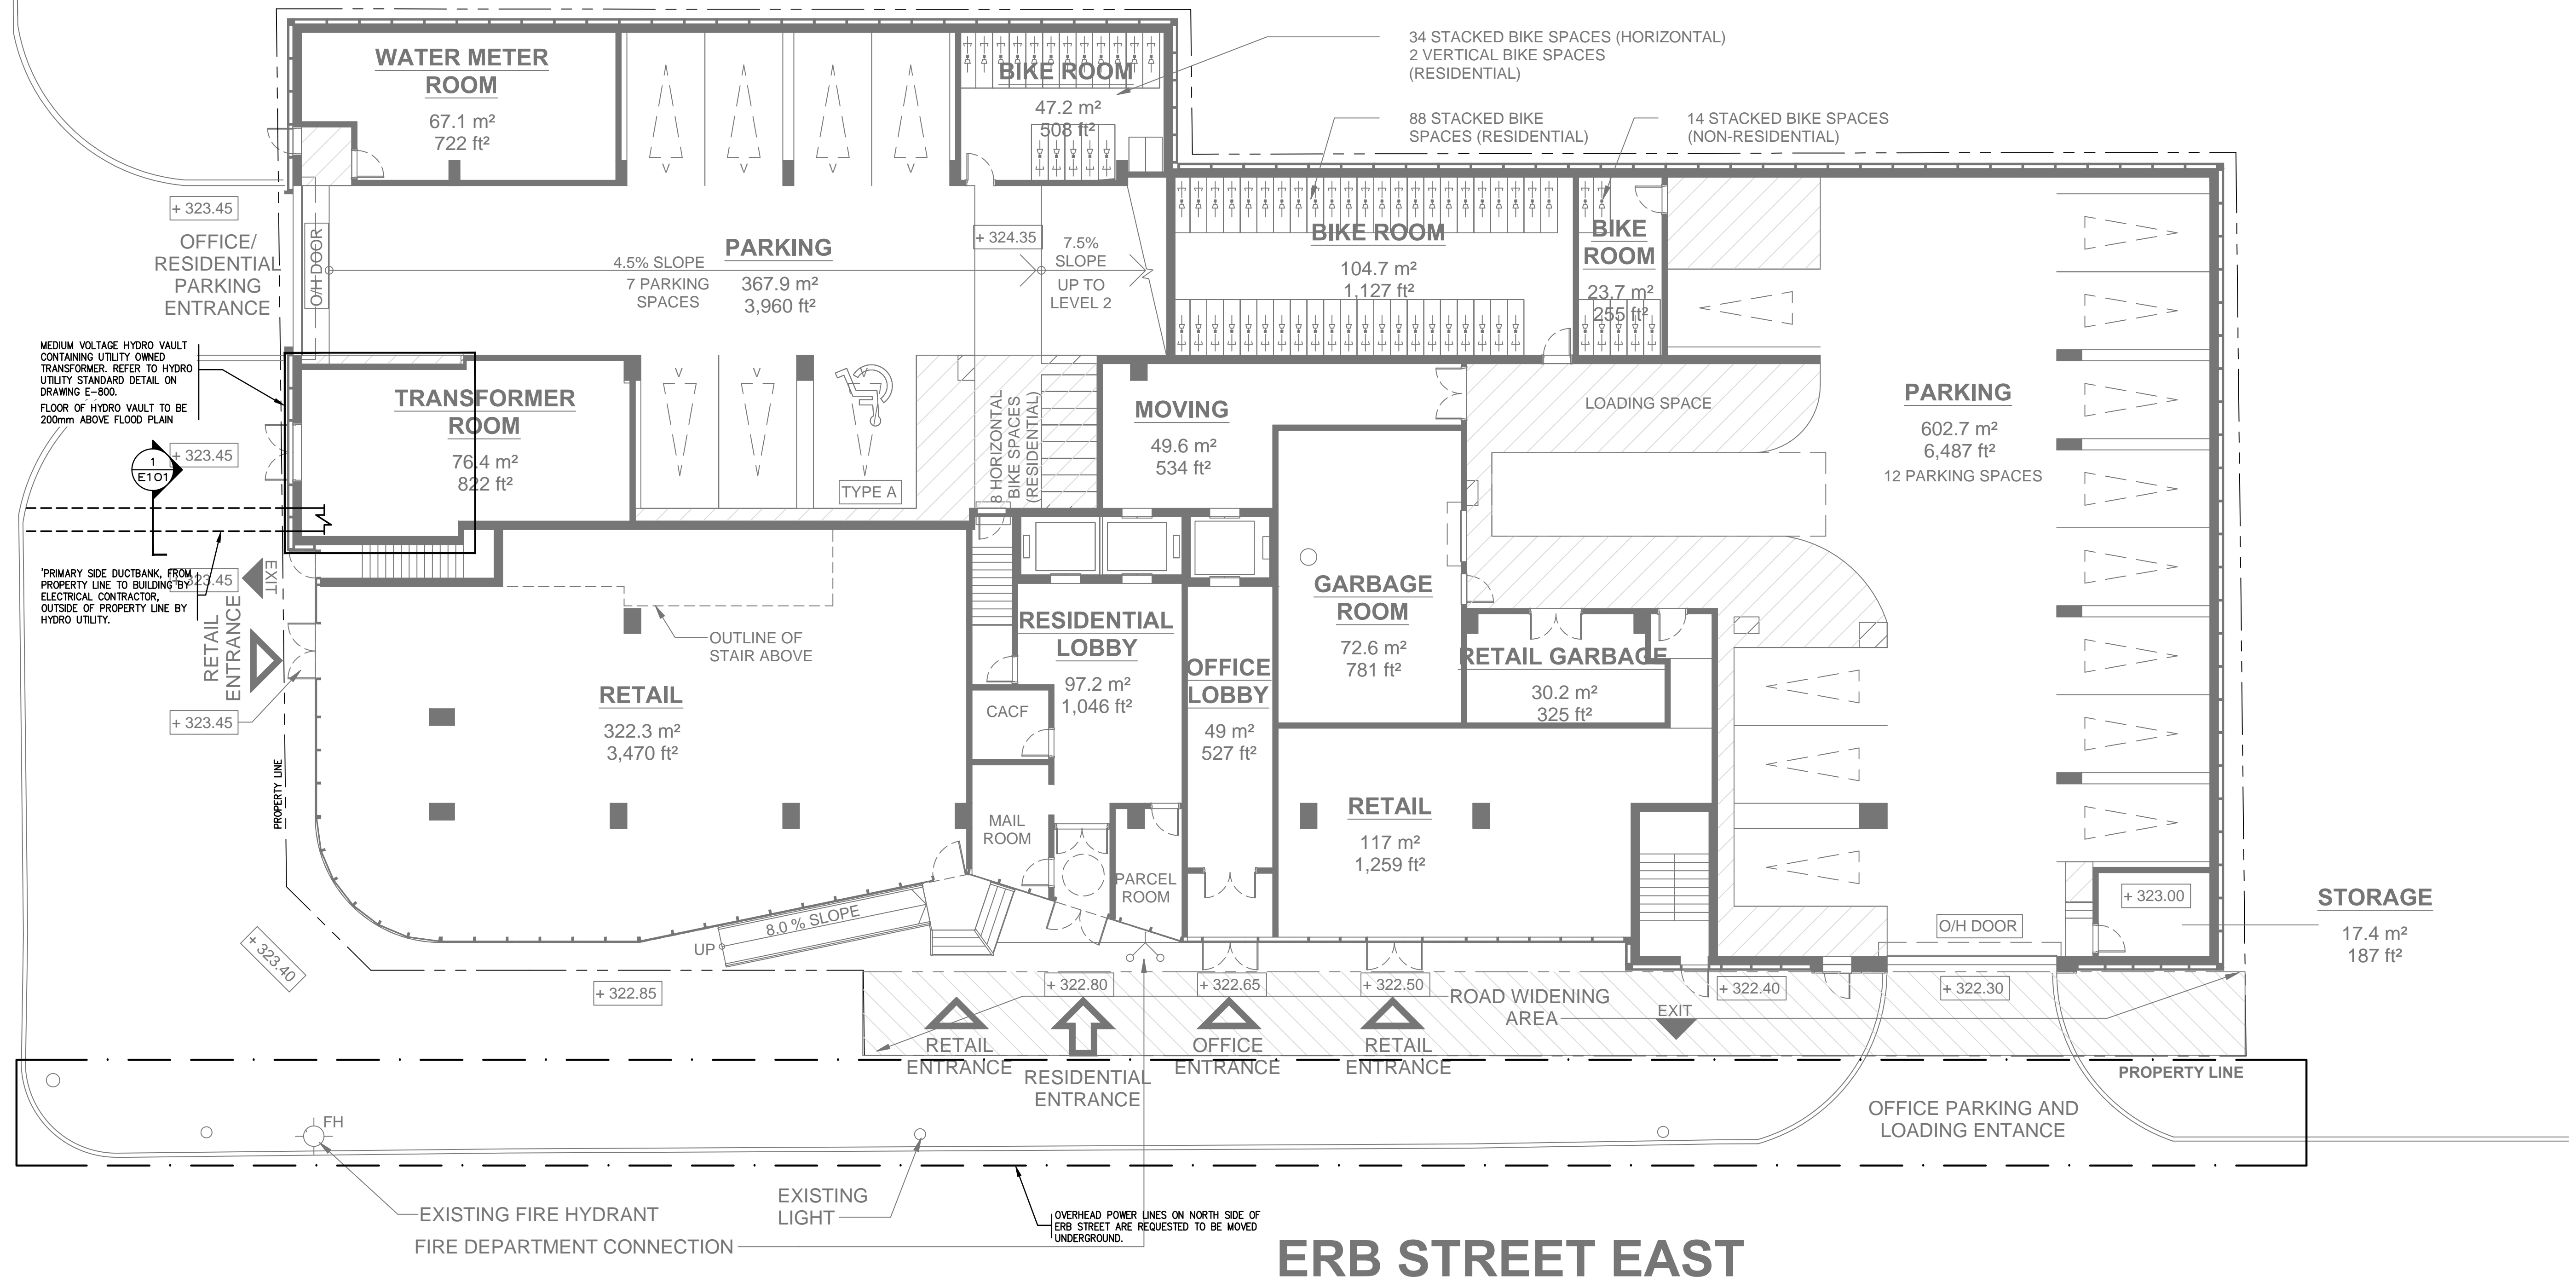

ERB STREET EAST

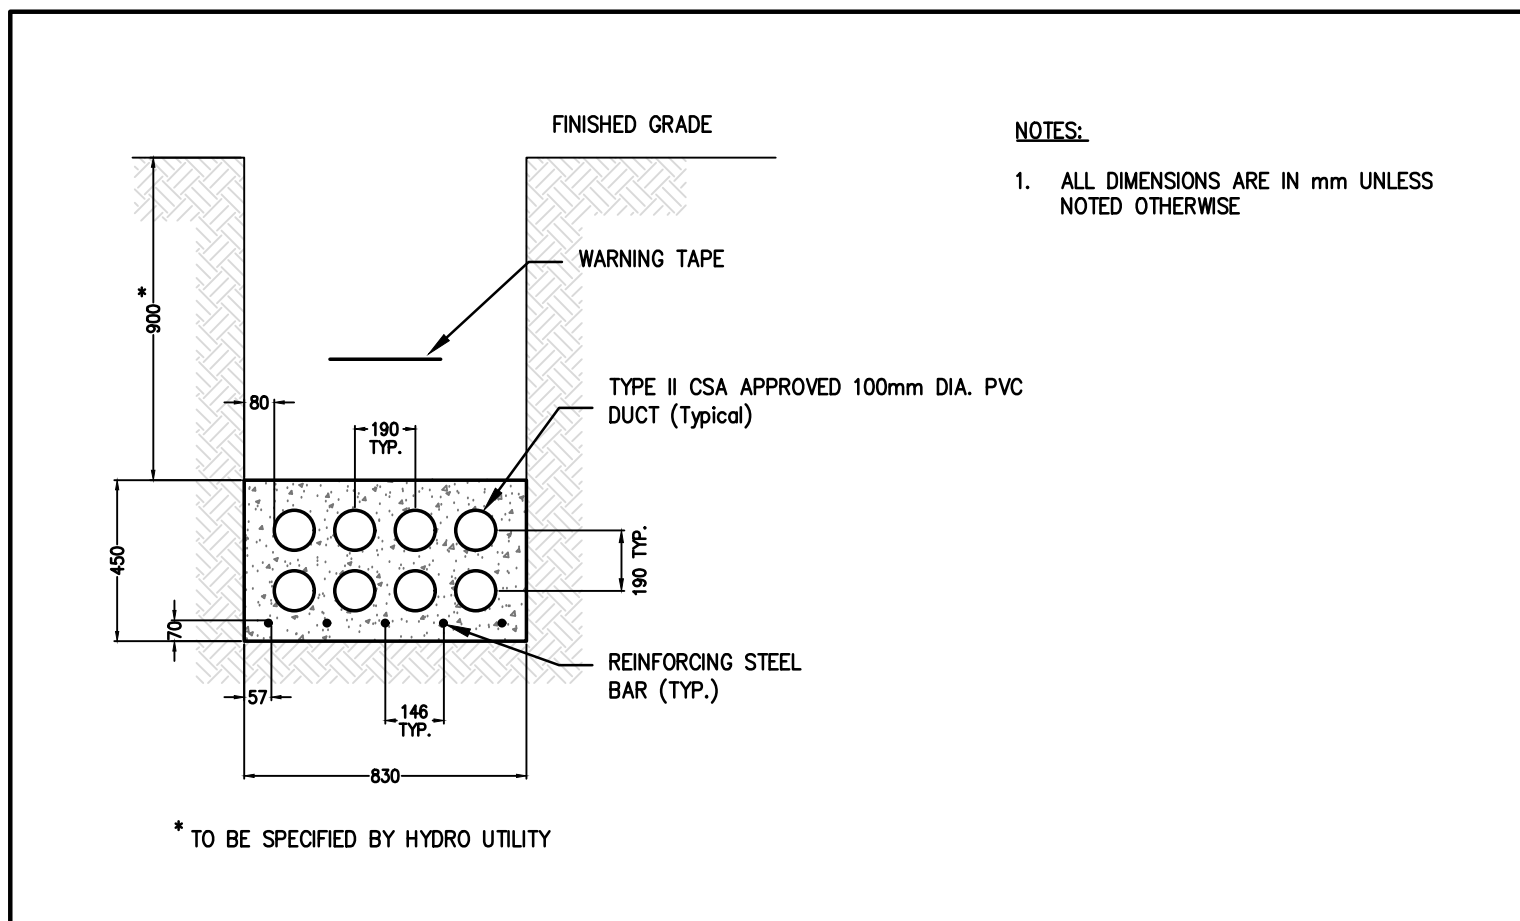

1 UNDERGROUND SECONDARY SIDE DUCT BANK
SCALE: N.T.S.

1	03/04/22	ISSUED FOR CPA/ZBA	SM
#	DATE	DESCRIPTION	BY



PROJECT
PROPOSED MIXED-USE RESIDENTIAL BUILDING
6 REGINA STREET NORTH
WATERLOO, ON

DRAWING
SITE PLAN

PROJECT NO. 2021-0292	
PROJECT DATE FEB. 2022	
DRAWN BY S.N.	
CHECKED BY S.M.	
SCALE 1:125	

DRAWING NO. E-101	REV.
-----------------------------	------