

THIS DRAWING, AS AN INSTRUMENT OF SERVICE, IS THE PROPERTY OF THE ARCHITECT/ENGINEER AND MAY NOT BE REPRODUCED WITHOUT THEIR PERMISSION AND UNLESS THE REPRODUCTION CARRIES THEIR NAME. ALL DESIGN AND OTHER INFORMATION SHOWN ON THIS DRAWING ARE FOR THE USE ON THE SPECIFIED PROJECT ONLY AND SHALL NOT BE USED OTHERWISE WITHOUT WRITTEN PERMISSION OF THE ARCHITECT/ENGINEER.


WRITTEN DIMENSIONS SHALL HAVE PRECEDENCE OVER SCALED DIMENSIONS. CONTRACTORS SHALL VERIFY AND BE RESPONSIBLE FOR ALL DIMENSIONS AND OF ANY VARIATIONS FROM THE DIMENSIONS AND CONDITIONS SHOWN ON THE DRAWING AND REPORT ANY DISCREPANCIES TO THE ARCHITECT/ENGINEER PRIOR TO PROCEEDING WITH THE WORK.

SHOP DRAWINGS SHALL BE SUBMITTED TO THE ARCHITECT/ENGINEER FOR APPROVAL BEFORE PROCEEDING WITH FABRICATION.

THESE DRAWINGS SHALL NOT BE SCALED.

ALL DRAWINGS SHALL BE READ IN CONJUNCTION WITH ALL OTHER RELATED DOCUMENTS AND SPECIFICATIONS.

KEY PLAN

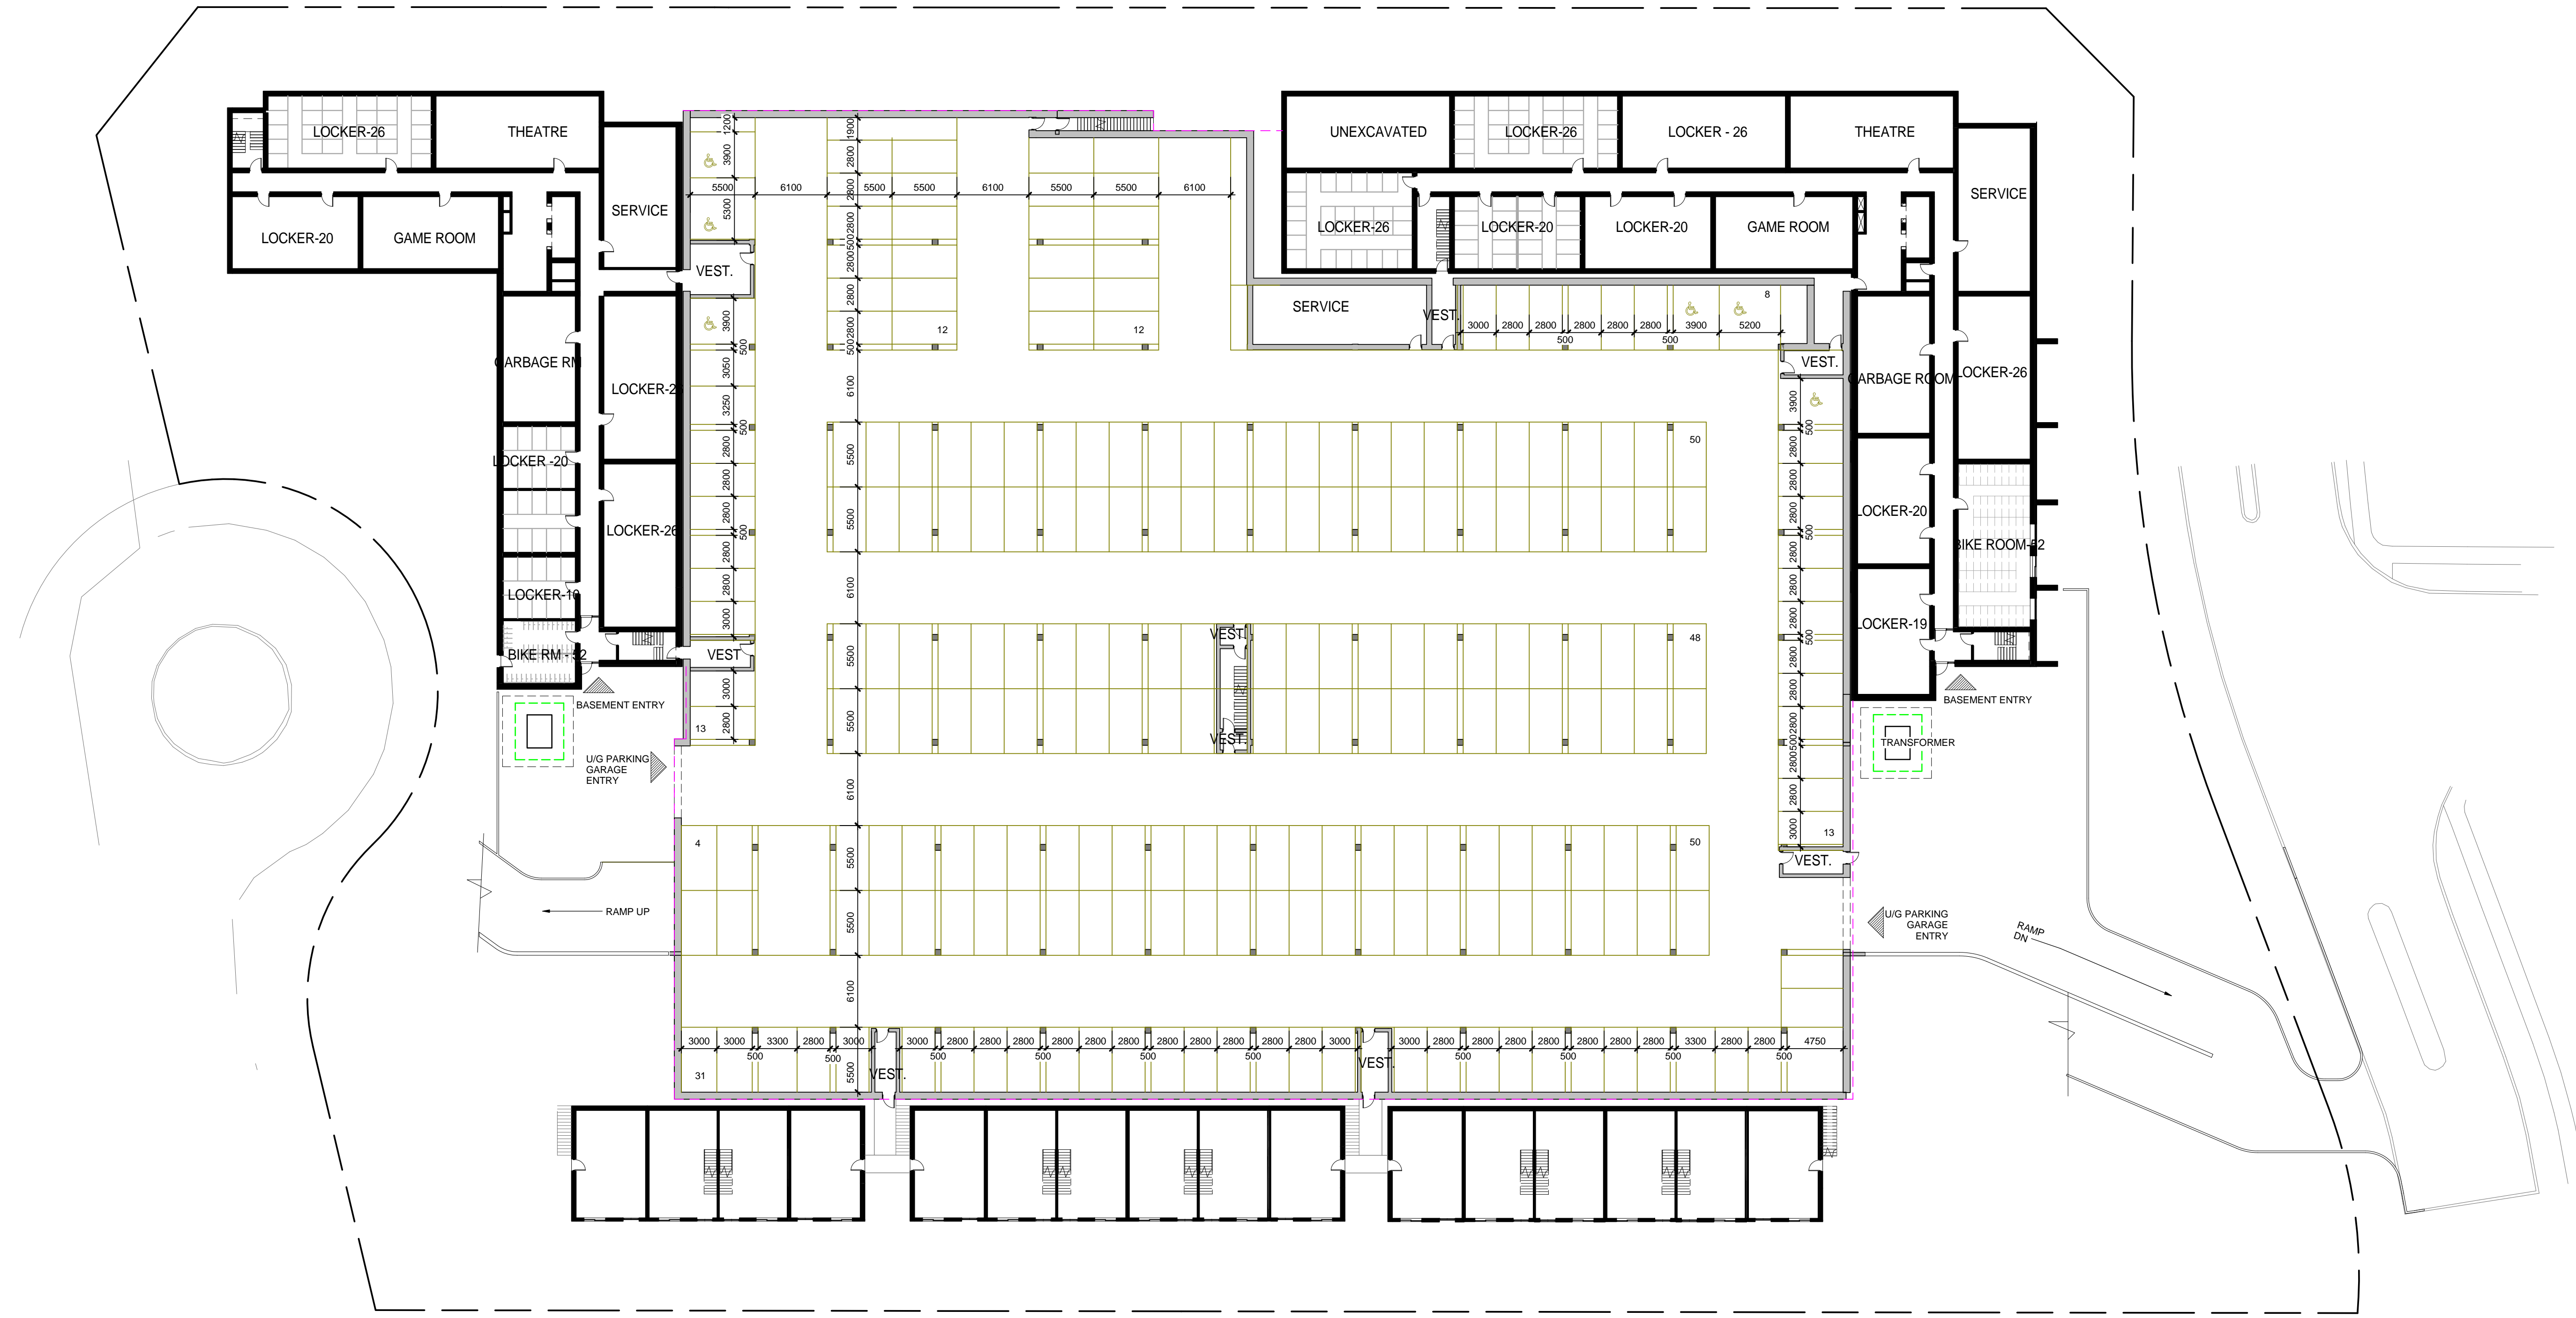

1	OCT 20, 2017	LY	ISSUED FOR ZBA & OPA - 1st
#	DATE	BY	REVISIONS

ISSUES	

IBI IBI GROUP ARCHITECTS
 101 - 410 Albert Street
 Waterloo ON N2L 3V3 Canada
 tel 519 585 2255 fax 519 585 2269
 ibigroup.com

PROJECT
BEL COMMUNITIES LIMITED PARTNERSHIP
 635 ERB STREET W., WATERLOO ON

SHEET TITLE
BASEMENT PLAN

DRAWN BY:	Author	CHKD BY:	Checker
DATE:	08/09/17	SCALE:	1:300

PROJECT NO: **102225** SHEET NUMBER: **A0.2**

1 BASEMENT PLAN
 A0.2 SCALE: 1:300

THIS DRAWING, AS AN INSTRUMENT OF SERVICE, IS THE PROPERTY OF THE ARCHITECT/ENGINEER AND MAY NOT BE REPRODUCED WITHOUT THEIR PERMISSION AND UNLESS THE REPRODUCTION CARRIES THEIR NAME. ALL DESIGN AND OTHER INFORMATION SHOWN ON THIS DRAWING ARE FOR THE USE ON THE SPECIFIED PROJECT ONLY AND SHALL NOT BE USED OTHERWISE WITHOUT WRITTEN PERMISSION OF THE ARCHITECT/ENGINEER.


WRITTEN DIMENSIONS SHALL HAVE PRECEDENCE OVER SCALED DIMENSIONS. CONTRACTORS SHALL VERIFY AND BE RESPONSIBLE FOR ALL DIMENSIONS AND OF ANY VARIATIONS FROM THE DIMENSIONS AND CONDITIONS SHOWN ON THE DRAWING AND REPORT ANY DISCREPANCIES TO THE ARCHITECT/ENGINEER PRIOR TO PROCEEDING WITH THE WORK.

SHOP DRAWINGS SHALL BE SUBMITTED TO THE ARCHITECT/ENGINEER FOR APPROVAL BEFORE PROCEEDING WITH FABRICATION.


THESE DRAWINGS SHALL NOT BE SCALED.

ALL DRAWINGS SHALL BE READ IN CONJUNCTION WITH ALL OTHER RELATED DOCUMENTS AND SPECIFICATIONS.

KEY PLAN

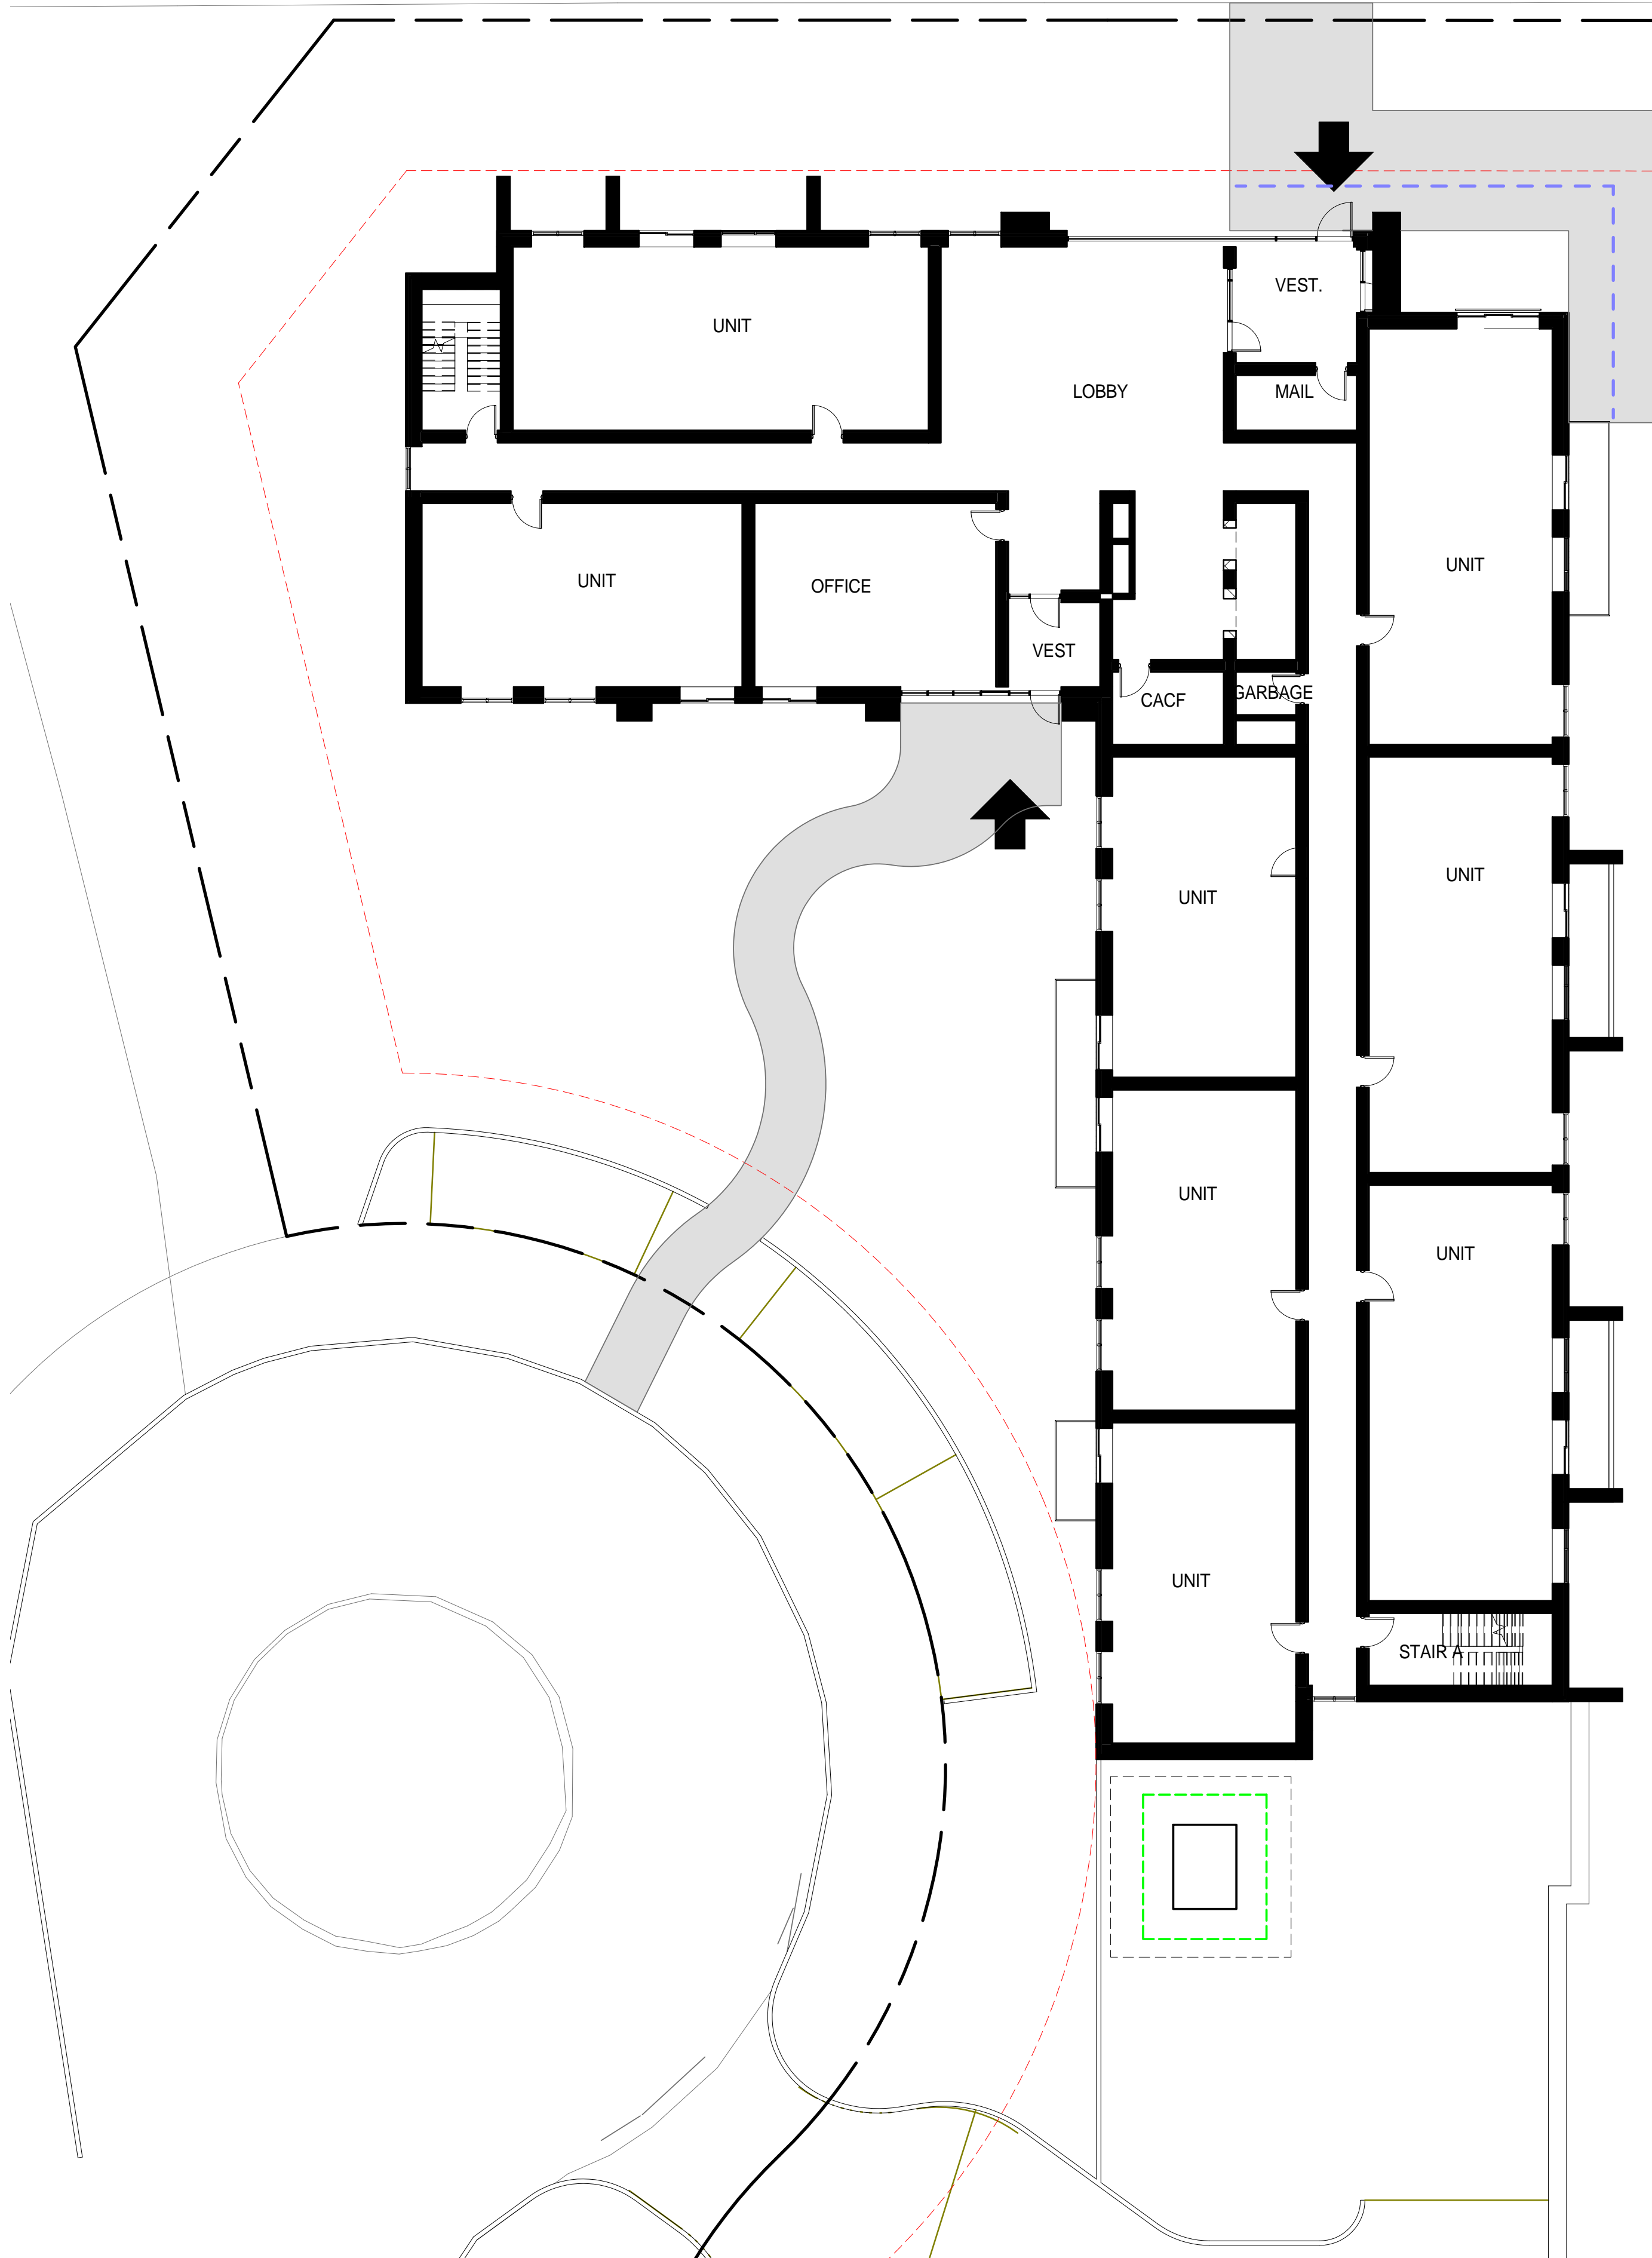

GROUND FLOOR PLAN - BLDG. A
SCALE: 1 : 150

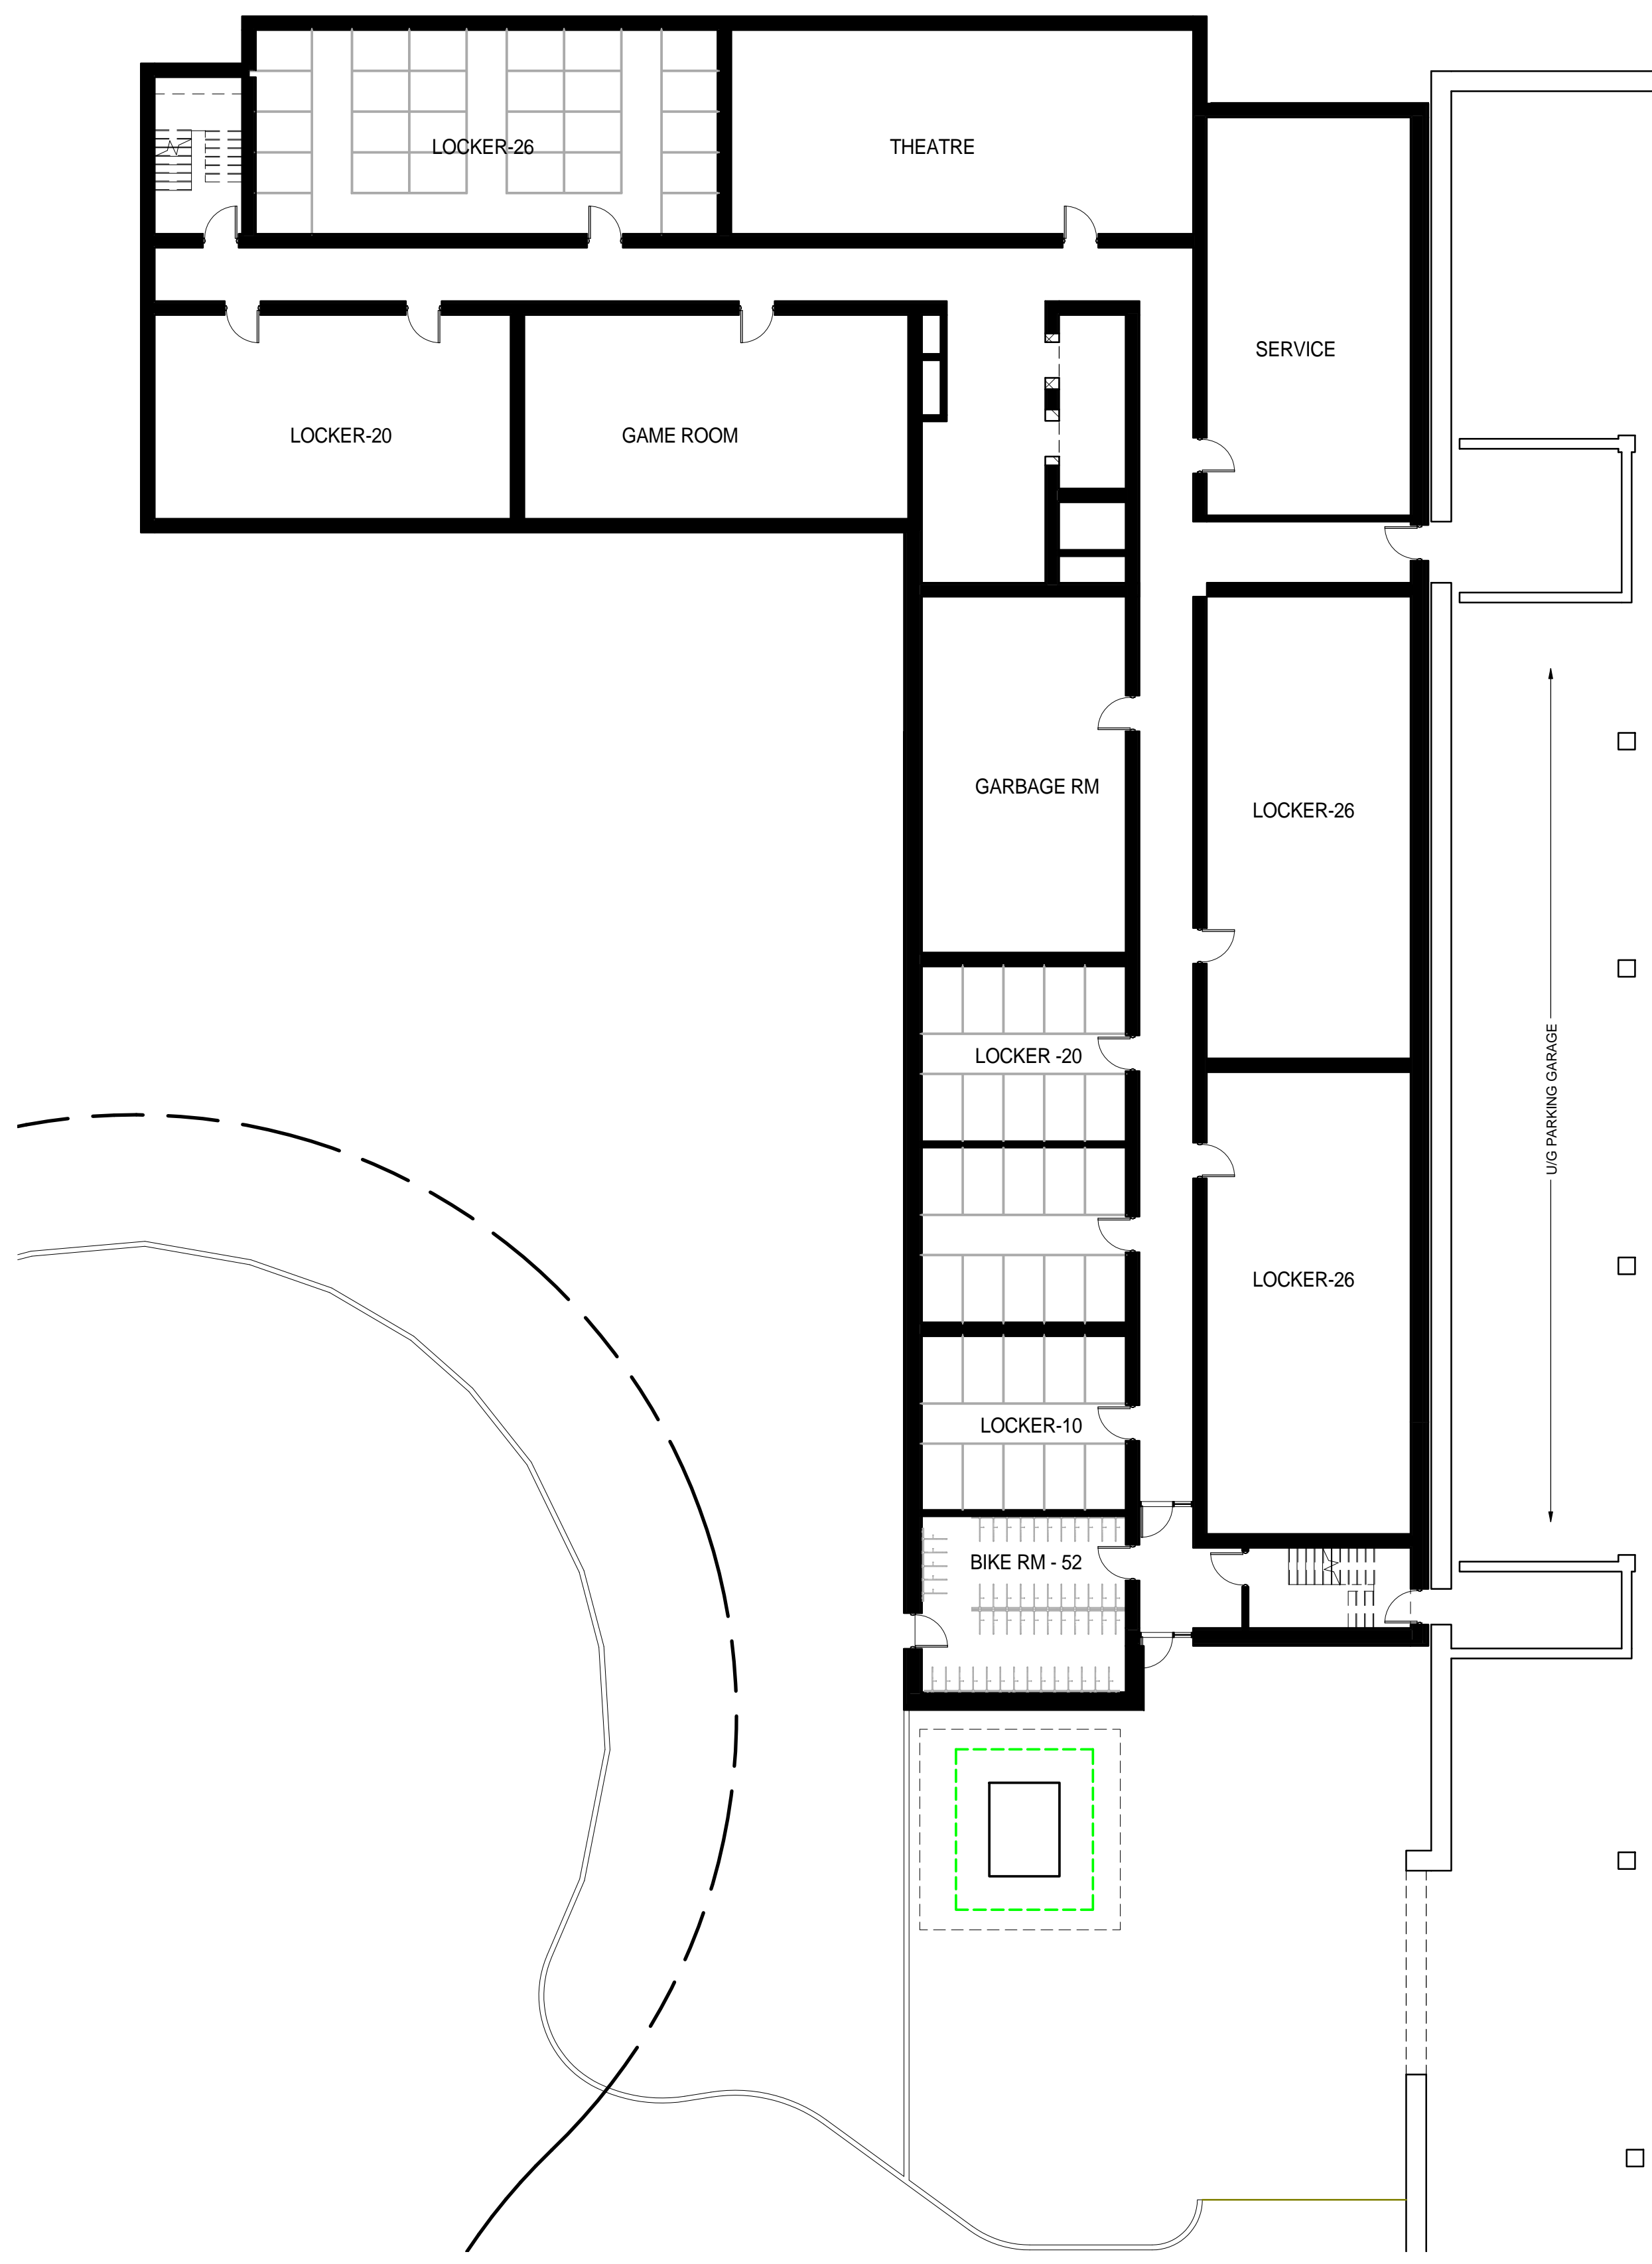

BASEMENT PLAN - BLDG. A
SCALE: 1 : 150

1	OCT 20, 2017	LY	ISSUED FOR ZBA & OPA - 1st
#	DATE	BY	REVISIONS

ISSUES	

IBI IBI GROUP ARCHITECTS
101 - 410 Albert Street
Waterloo ON N2L 3V3 Canada
tel 519 585 2255 fax 519 585 2269
ibigroup.com

PROJECT
BEL COMMUNITIES LIMITED PARTNERSHIP
635 ERB STREET W., WATERLOO ON

SHEET TITLE
FLOOR PLANS - BUILDING A

DRAWN BY: M.M. CHK'D BY: Y.L.
DATE: 12/07/16 SCALE: 1 : 150

PROJECT NO: **102225** SHEET NUMBER: **A2.1**

THIS DRAWING, AS AN INSTRUMENT OF SERVICE, IS THE PROPERTY OF THE ARCHITECT/ENGINEER AND MAY NOT BE REPRODUCED WITHOUT THEIR PERMISSION AND UNLESS THE REPRODUCTION CARRIES THEIR NAME, ALL DESIGN AND OTHER INFORMATION SHOWN ON THIS DRAWING ARE FOR THE USE ON THE SPECIFIED PROJECT ONLY AND SHALL NOT BE USED OTHERWISE WITHOUT WRITTEN PERMISSION OF THE ARCHITECT/ENGINEER.


WRITTEN DIMENSIONS SHALL HAVE PRECEDENCE OVER SCALED DIMENSIONS. CONTRACTORS SHALL VERIFY AND BE RESPONSIBLE FOR ALL DIMENSIONS AND OF ANY VARIATIONS FROM THE DIMENSIONS AND CONDITIONS SHOWN ON THE DRAWING AND REPORT ANY DISCREPANCIES TO THE ARCHITECT/ENGINEER PRIOR TO PROCEEDING WITH THE WORK.

SHOP DRAWINGS SHALL BE SUBMITTED TO THE ARCHITECT/ENGINEER FOR APPROVAL BEFORE PROCEEDING WITH FABRICATION.


THESE DRAWINGS SHALL NOT BE SCALED.

ALL DRAWINGS SHALL BE READ IN CONJUNCTION WITH ALL OTHER RELATED DOCUMENTS AND SPECIFICATIONS.

KEY PLAN

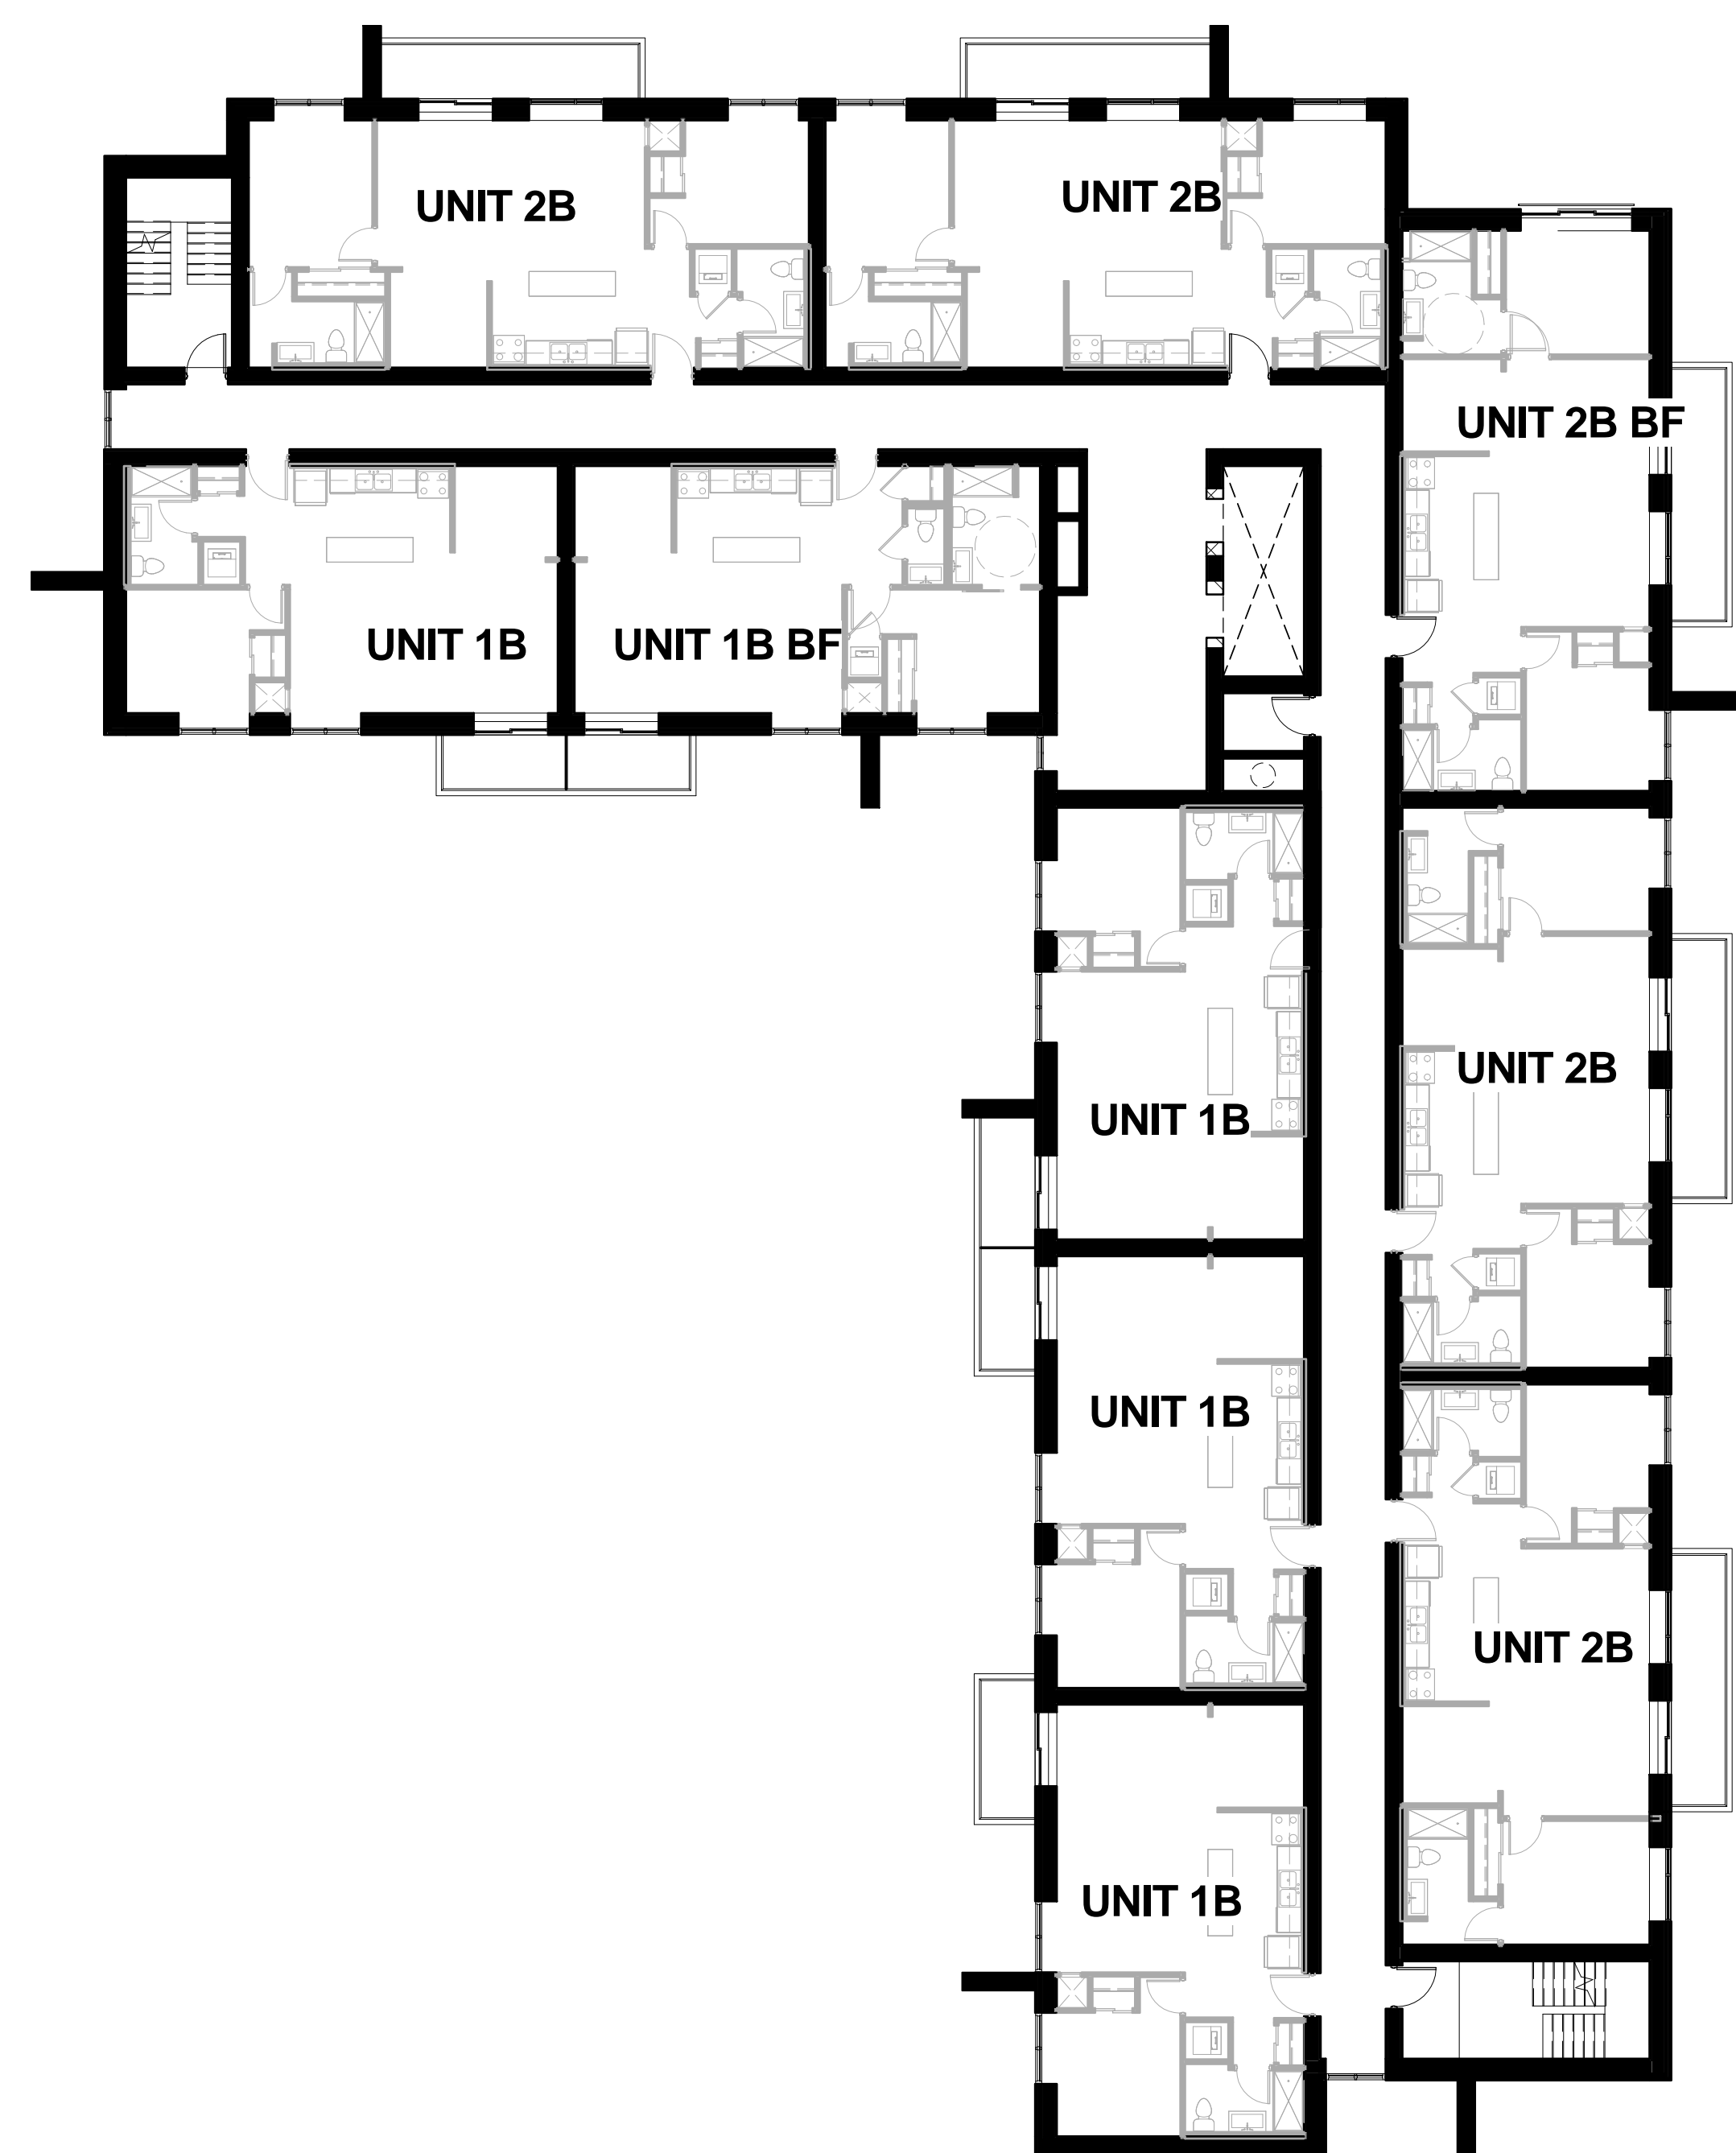

TYPICAL FLOOR PLAN
(2-12th FLOOR)- BLDG. A
SCALE: 1:150

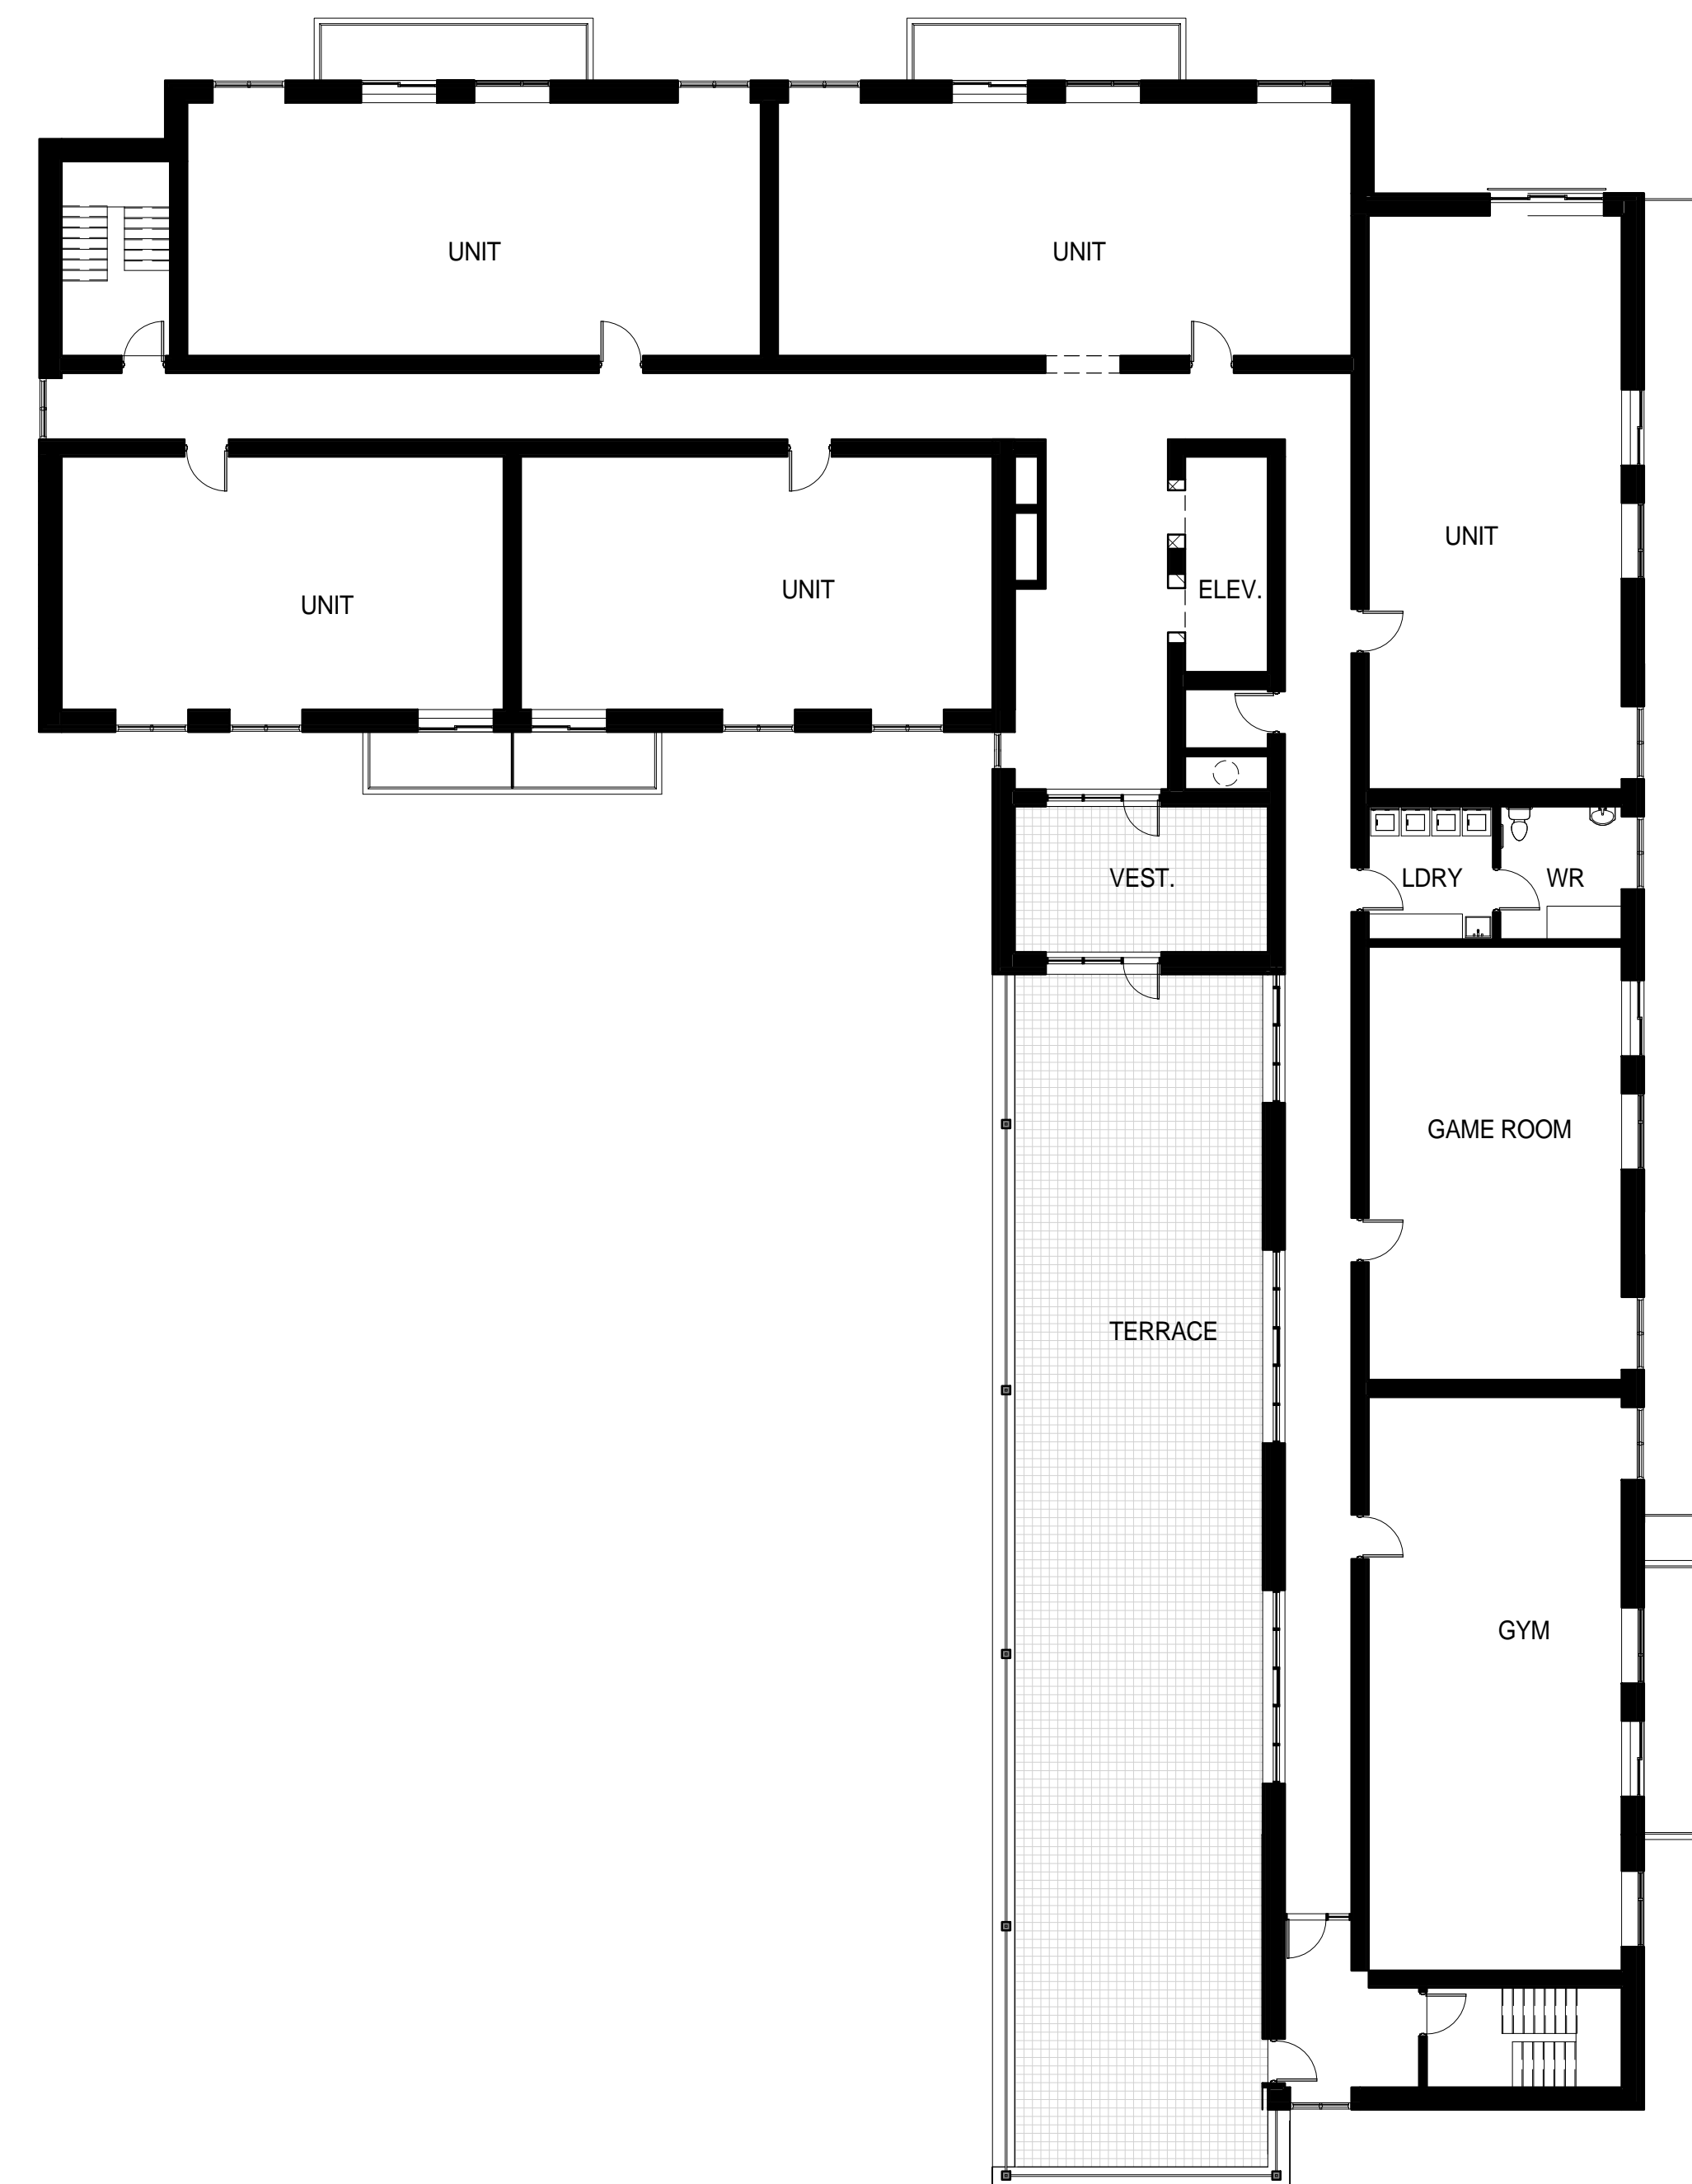

13th FLOOR PLAN - BLDG A
SCALE: 1:150

1	OCT 20, 2017	LY	ISSUED FOR ZBA & OPA - 1st
#	DATE	BY	REVISIONS

ISSUES

--	--	--	--

IBI IBI GROUP ARCHITECTS
101 - 410 Albert Street
Waterloo ON N2L 3V3 Canada
tel 519 585 2255 fax 519 585 2269
ibigroup.com

PROJECT
BEL COMMUNITIES LIMITED PARTNERSHIP
635 ERB STREET W., WATERLOO ON

SHEET TITLE
FLOOR PLANS - BUILDING A

DRAWN BY:	M.M	CHKD BY:	Y.L
DATE:	12/07/16	SCALE:	1:150

PROJECT NO:	102225	SHEET NUMBER:	A2.2
-------------	--------	---------------	------

THIS DRAWING, AS AN INSTRUMENT OF SERVICE, IS THE PROPERTY OF THE ARCHITECT/ENGINEER AND MAY NOT BE REPRODUCED WITHOUT THEIR PERMISSION AND UNLESS THE REPRODUCTION CARRIES THEIR NAME, ALL DESIGN AND OTHER INFORMATION SHOWN ON THIS DRAWING ARE FOR THE USE ON THE SPECIFIED PROJECT ONLY AND SHALL NOT BE USED OTHERWISE WITHOUT WRITTEN PERMISSION OF THE ARCHITECT/ENGINEER.


WRITTEN DIMENSIONS SHALL HAVE PRECEDENCE OVER SCALED DIMENSIONS. CONTRACTORS SHALL VERIFY AND BE RESPONSIBLE FOR ALL DIMENSIONS AND OF ANY VARIATIONS FROM THE DIMENSIONS AND CONDITIONS SHOWN ON THE DRAWING AND REPORT ANY DISCREPANCIES TO THE ARCHITECT/ENGINEER PRIOR TO PROCEEDING WITH THE WORK.

SHOP DRAWINGS SHALL BE SUBMITTED TO THE ARCHITECT/ENGINEER FOR APPROVAL BEFORE PROCEEDING WITH FABRICATION.

THESE DRAWINGS SHALL NOT BE SCALED.

ALL DRAWINGS SHALL BE READ IN CONJUNCTION WITH ALL OTHER RELATED DOCUMENTS AND SPECIFICATIONS.

KEY PLAN

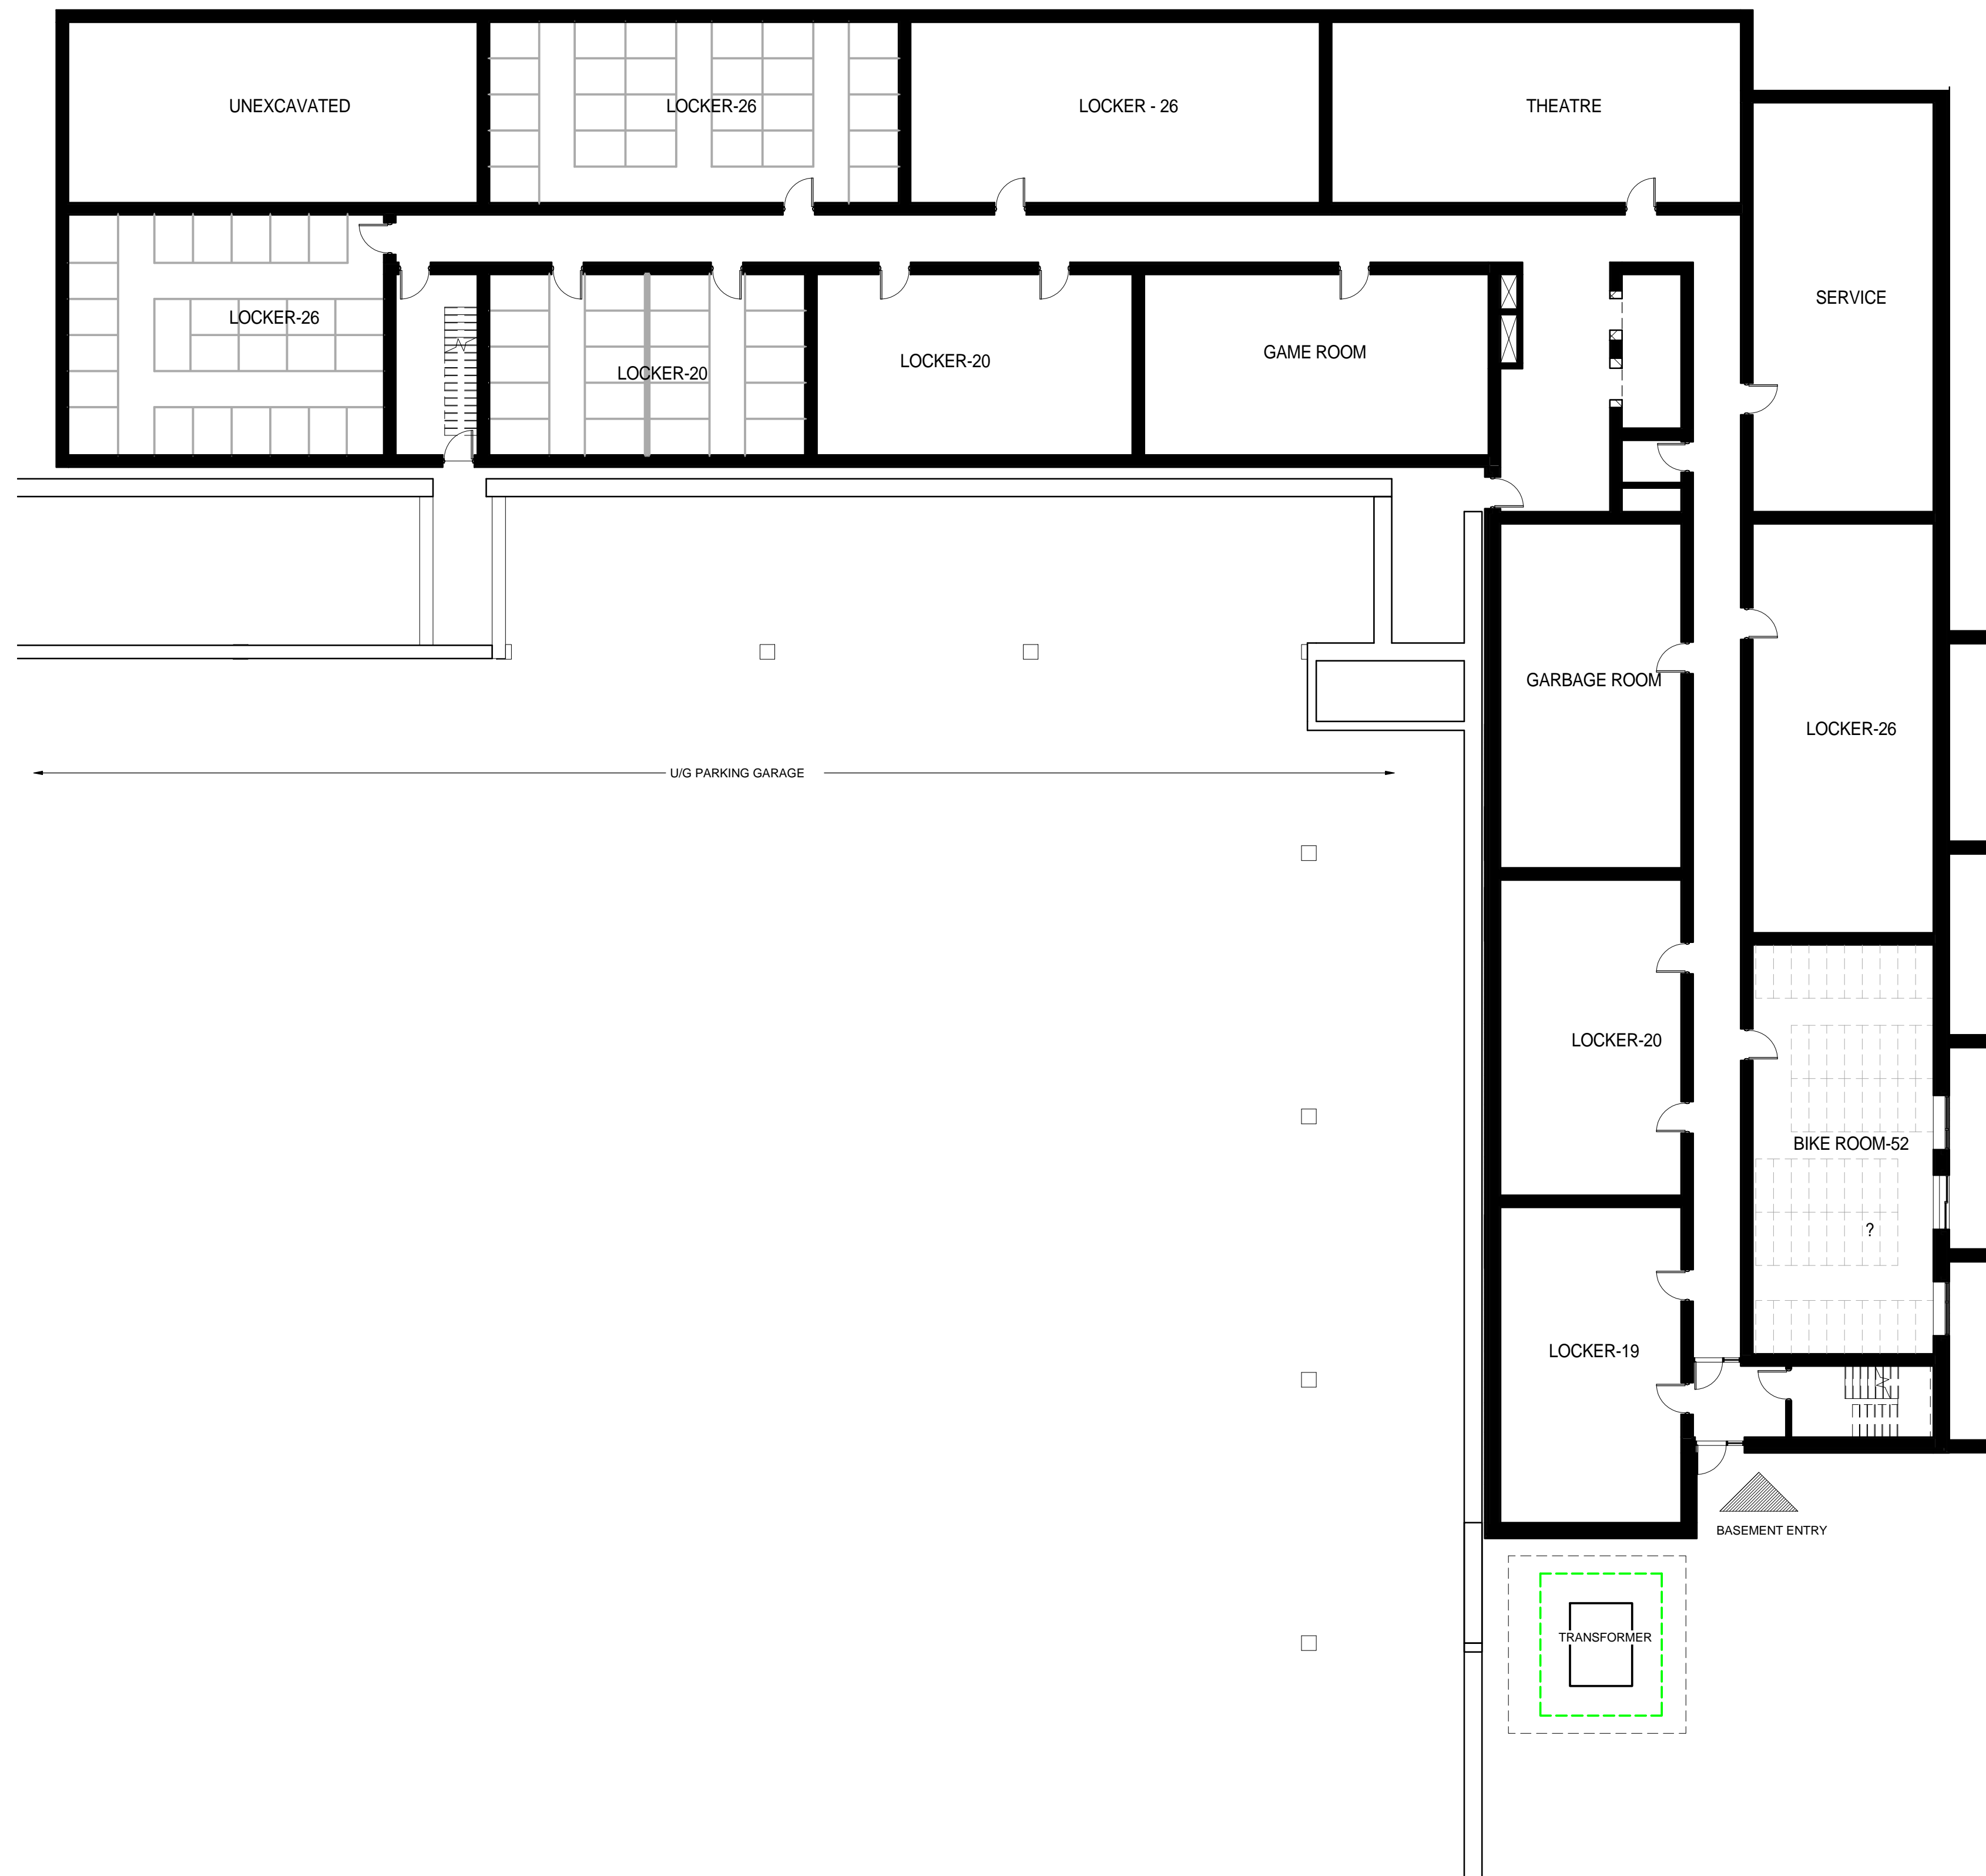

BASEMENT PLAN - BLDG. B
SCALE: 1 : 150

#	DATE	BY	REVISIONS
1	OCT 20, 2017	LY	ISSUED FOR ZBA & OPA - 1st

ISSUES

--	--

IBI GROUP ARCHITECTS
101 - 410 Albert Street
Waterloo ON N2L 3V3 Canada
tel 519 585 2255 fax 519 585 2269
ibigroup.com

PROJECT
BEL COMMUNITIES LIMITED PARTNERSHIP
635 ERB STREET W., WATERLOO ON

SHEET TITLE
BASEMENT FLOOR PLAN - BUILDING B

DRAWN BY: M.M. CHKD BY: Y.L.
DATE: 09/03/17 SCALE: 1 : 150

PROJECT NO: **102225** SHEET NUMBER: **A2.3**

THIS DRAWING, AS AN INSTRUMENT OF SERVICE, IS THE PROPERTY OF THE ARCHITECT/ENGINEER AND MAY NOT BE REPRODUCED WITHOUT THEIR PERMISSION AND UNLESS THE REPRODUCTION CARRIES THEIR NAME, ALL DESIGN AND OTHER INFORMATION SHOWN ON THIS DRAWING ARE FOR THE USE ON THE SPECIFIED PROJECT ONLY AND SHALL NOT BE USED OTHERWISE WITHOUT WRITTEN PERMISSION OF THE ARCHITECT/ENGINEER.


WRITTEN DIMENSIONS SHALL HAVE PRECEDENCE OVER SCALED DIMENSIONS. CONTRACTORS SHALL VERIFY AND BE RESPONSIBLE FOR ALL DIMENSIONS AND OF ANY VARIATIONS FROM THE DIMENSIONS AND CONDITIONS SHOWN ON THE DRAWING AND REPORT ANY DISCREPANCIES TO THE ARCHITECT/ENGINEER PRIOR TO PROCEEDING WITH THE WORK.

SHOP DRAWINGS SHALL BE SUBMITTED TO THE ARCHITECT/ENGINEER FOR APPROVAL BEFORE PROCEEDING WITH FABRICATION.

THESE DRAWINGS SHALL NOT BE SCALED.

ALL DRAWINGS SHALL BE READ IN CONJUNCTION WITH ALL OTHER RELATED DOCUMENTS AND SPECIFICATIONS.

KEY PLAN

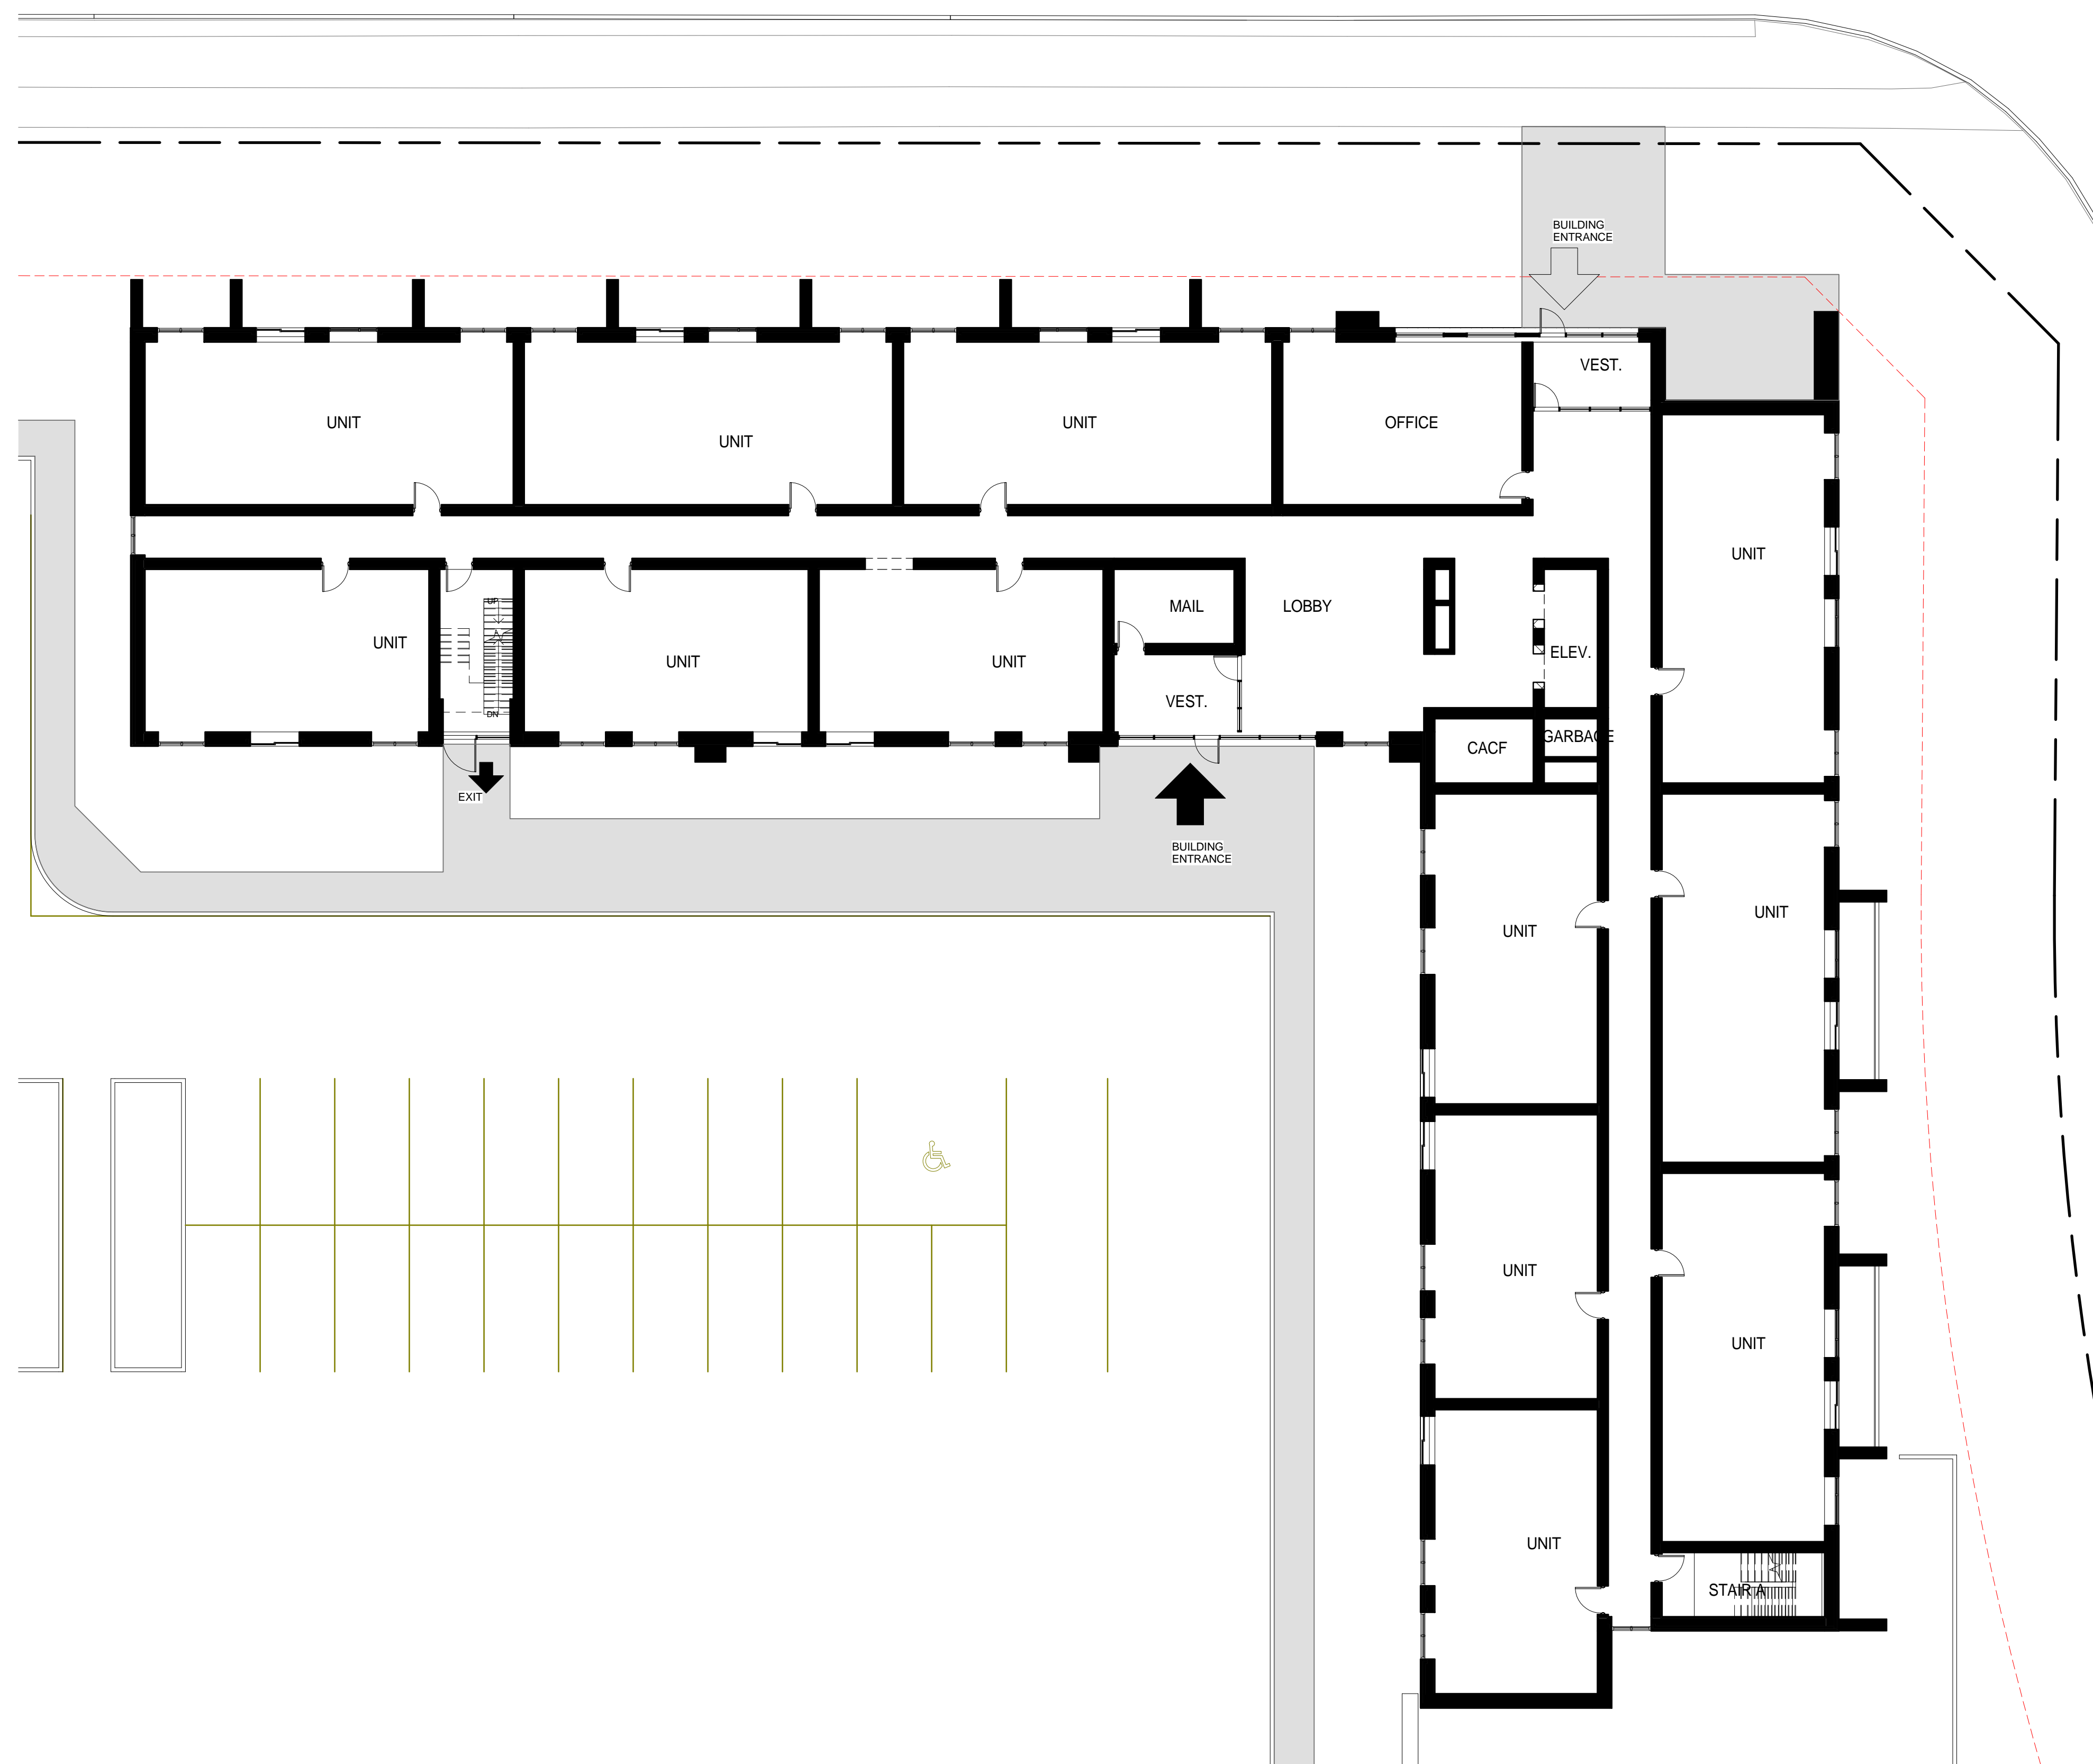

GROUND FLOOR PLAN - BLDG. B
SCALE: 1 : 150

1	OCT 20, 2017	LY	ISSUED FOR ZBA & OPA - 1st
#	DATE	BY	REVISIONS

ISSUES	
--------	--

IBI IBI GROUP ARCHITECTS
101 - 410 Albert Street
Waterloo ON N2L 3V3 Canada
tel 519 585 2255 fax 519 585 2269
ibigroup.com

PROJECT
BEL COMMUNITIES LIMITED PARTNERSHIP
635 ERB STREET W., WATERLOO ON

SHEET TITLE
GROUND FLOOR PLAN - BUILDING B

DRAWN BY: M.M	CHKD BY: Y.L
DATE: 12/07/16	SCALE: 1 : 150

PROJECT NO: 102225	SHEET NUMBER A2.4
------------------------------	-----------------------------

THIS DRAWING, AS AN INSTRUMENT OF SERVICE, IS THE PROPERTY OF THE ARCHITECT/ENGINEER AND MAY NOT BE REPRODUCED WITHOUT THEIR PERMISSION AND UNLESS THE REPRODUCTION CARRIES THEIR NAME, ALL DESIGN AND OTHER INFORMATION SHOWN ON THIS DRAWING ARE FOR THE USE ON THE SPECIFIED PROJECT ONLY AND SHALL NOT BE USED OTHERWISE WITHOUT WRITTEN PERMISSION OF THE ARCHITECT/ENGINEER.

WRITTEN DIMENSIONS SHALL HAVE PRECEDENCE OVER SCALED DIMENSIONS. CONTRACTORS SHALL VERIFY AND BE RESPONSIBLE FOR ALL DIMENSIONS AND OF ANY VARIATIONS FROM THE DIMENSIONS AND CONDITIONS SHOWN ON THE DRAWING AND REPORT ANY DISCREPANCIES TO THE ARCHITECT/ENGINEER PRIOR TO PROCEEDING WITH THE WORK.

SHOP DRAWINGS SHALL BE SUBMITTED TO THE ARCHITECT/ENGINEER FOR APPROVAL BEFORE PROCEEDING WITH FABRICATION.

THESE DRAWINGS SHALL NOT BE SCALED.

ALL DRAWINGS SHALL BE READ IN CONJUNCTION WITH ALL OTHER RELATED DOCUMENTS AND SPECIFICATIONS.

KEY PLAN



TYPICAL FLOOR PLAN - BLDG. B
SCALE: 1 : 150

#	DATE	BY	REVISIONS
1	OCT 20, 2017	LY	ISSUED FOR ZBA & OPA - 1st

ISSUES	

IBI IBI GROUP ARCHITECTS
101 - 410 Albert Street
Waterloo ON N2L 3V3 Canada
tel 519 585 2255 fax 519 585 2269
ibigroup.com

PROJECT
BEL COMMUNITIES LIMITED PARTNERSHIP
635 ERB STREET W., WATERLOO ON

SHEET TITLE
TYPICAL FLOOR PLAN - BUILDING B

DRAWN BY: M.M CHKD BY: Y.L
DATE: 12/12/16 SCALE: 1 : 150

PROJECT NO: **102225** SHEET NUMBER: **A2.5**

THIS DRAWING, AS AN INSTRUMENT OF SERVICE, IS THE PROPERTY OF THE ARCHITECT/ENGINEER AND MAY NOT BE REPRODUCED WITHOUT THEIR PERMISSION AND UNLESS THE REPRODUCTION CARRIES THEIR NAME, ALL DESIGN AND OTHER INFORMATION SHOWN ON THIS DRAWING ARE FOR THE USE ON THE SPECIFIED PROJECT ONLY AND SHALL NOT BE USED OTHERWISE WITHOUT WRITTEN PERMISSION OF THE ARCHITECT/ENGINEER.


WRITTEN DIMENSIONS SHALL HAVE PRECEDENCE OVER SCALED DIMENSIONS. CONTRACTORS SHALL VERIFY AND BE RESPONSIBLE FOR ALL DIMENSIONS AND OF ANY VARIATIONS FROM THE DIMENSIONS AND CONDITIONS SHOWN ON THE DRAWING AND REPORT ANY DISCREPANCIES TO THE ARCHITECT/ENGINEER PRIOR TO PROCEEDING WITH THE WORK.

SHOP DRAWINGS SHALL BE SUBMITTED TO THE ARCHITECT/ENGINEER FOR APPROVAL BEFORE PROCEEDING WITH FABRICATION.

THESE DRAWINGS SHALL NOT BE SCALED.

ALL DRAWINGS SHALL BE READ IN CONJUNCTION WITH ALL OTHER RELATED DOCUMENTS AND SPECIFICATIONS.

KEY PLAN

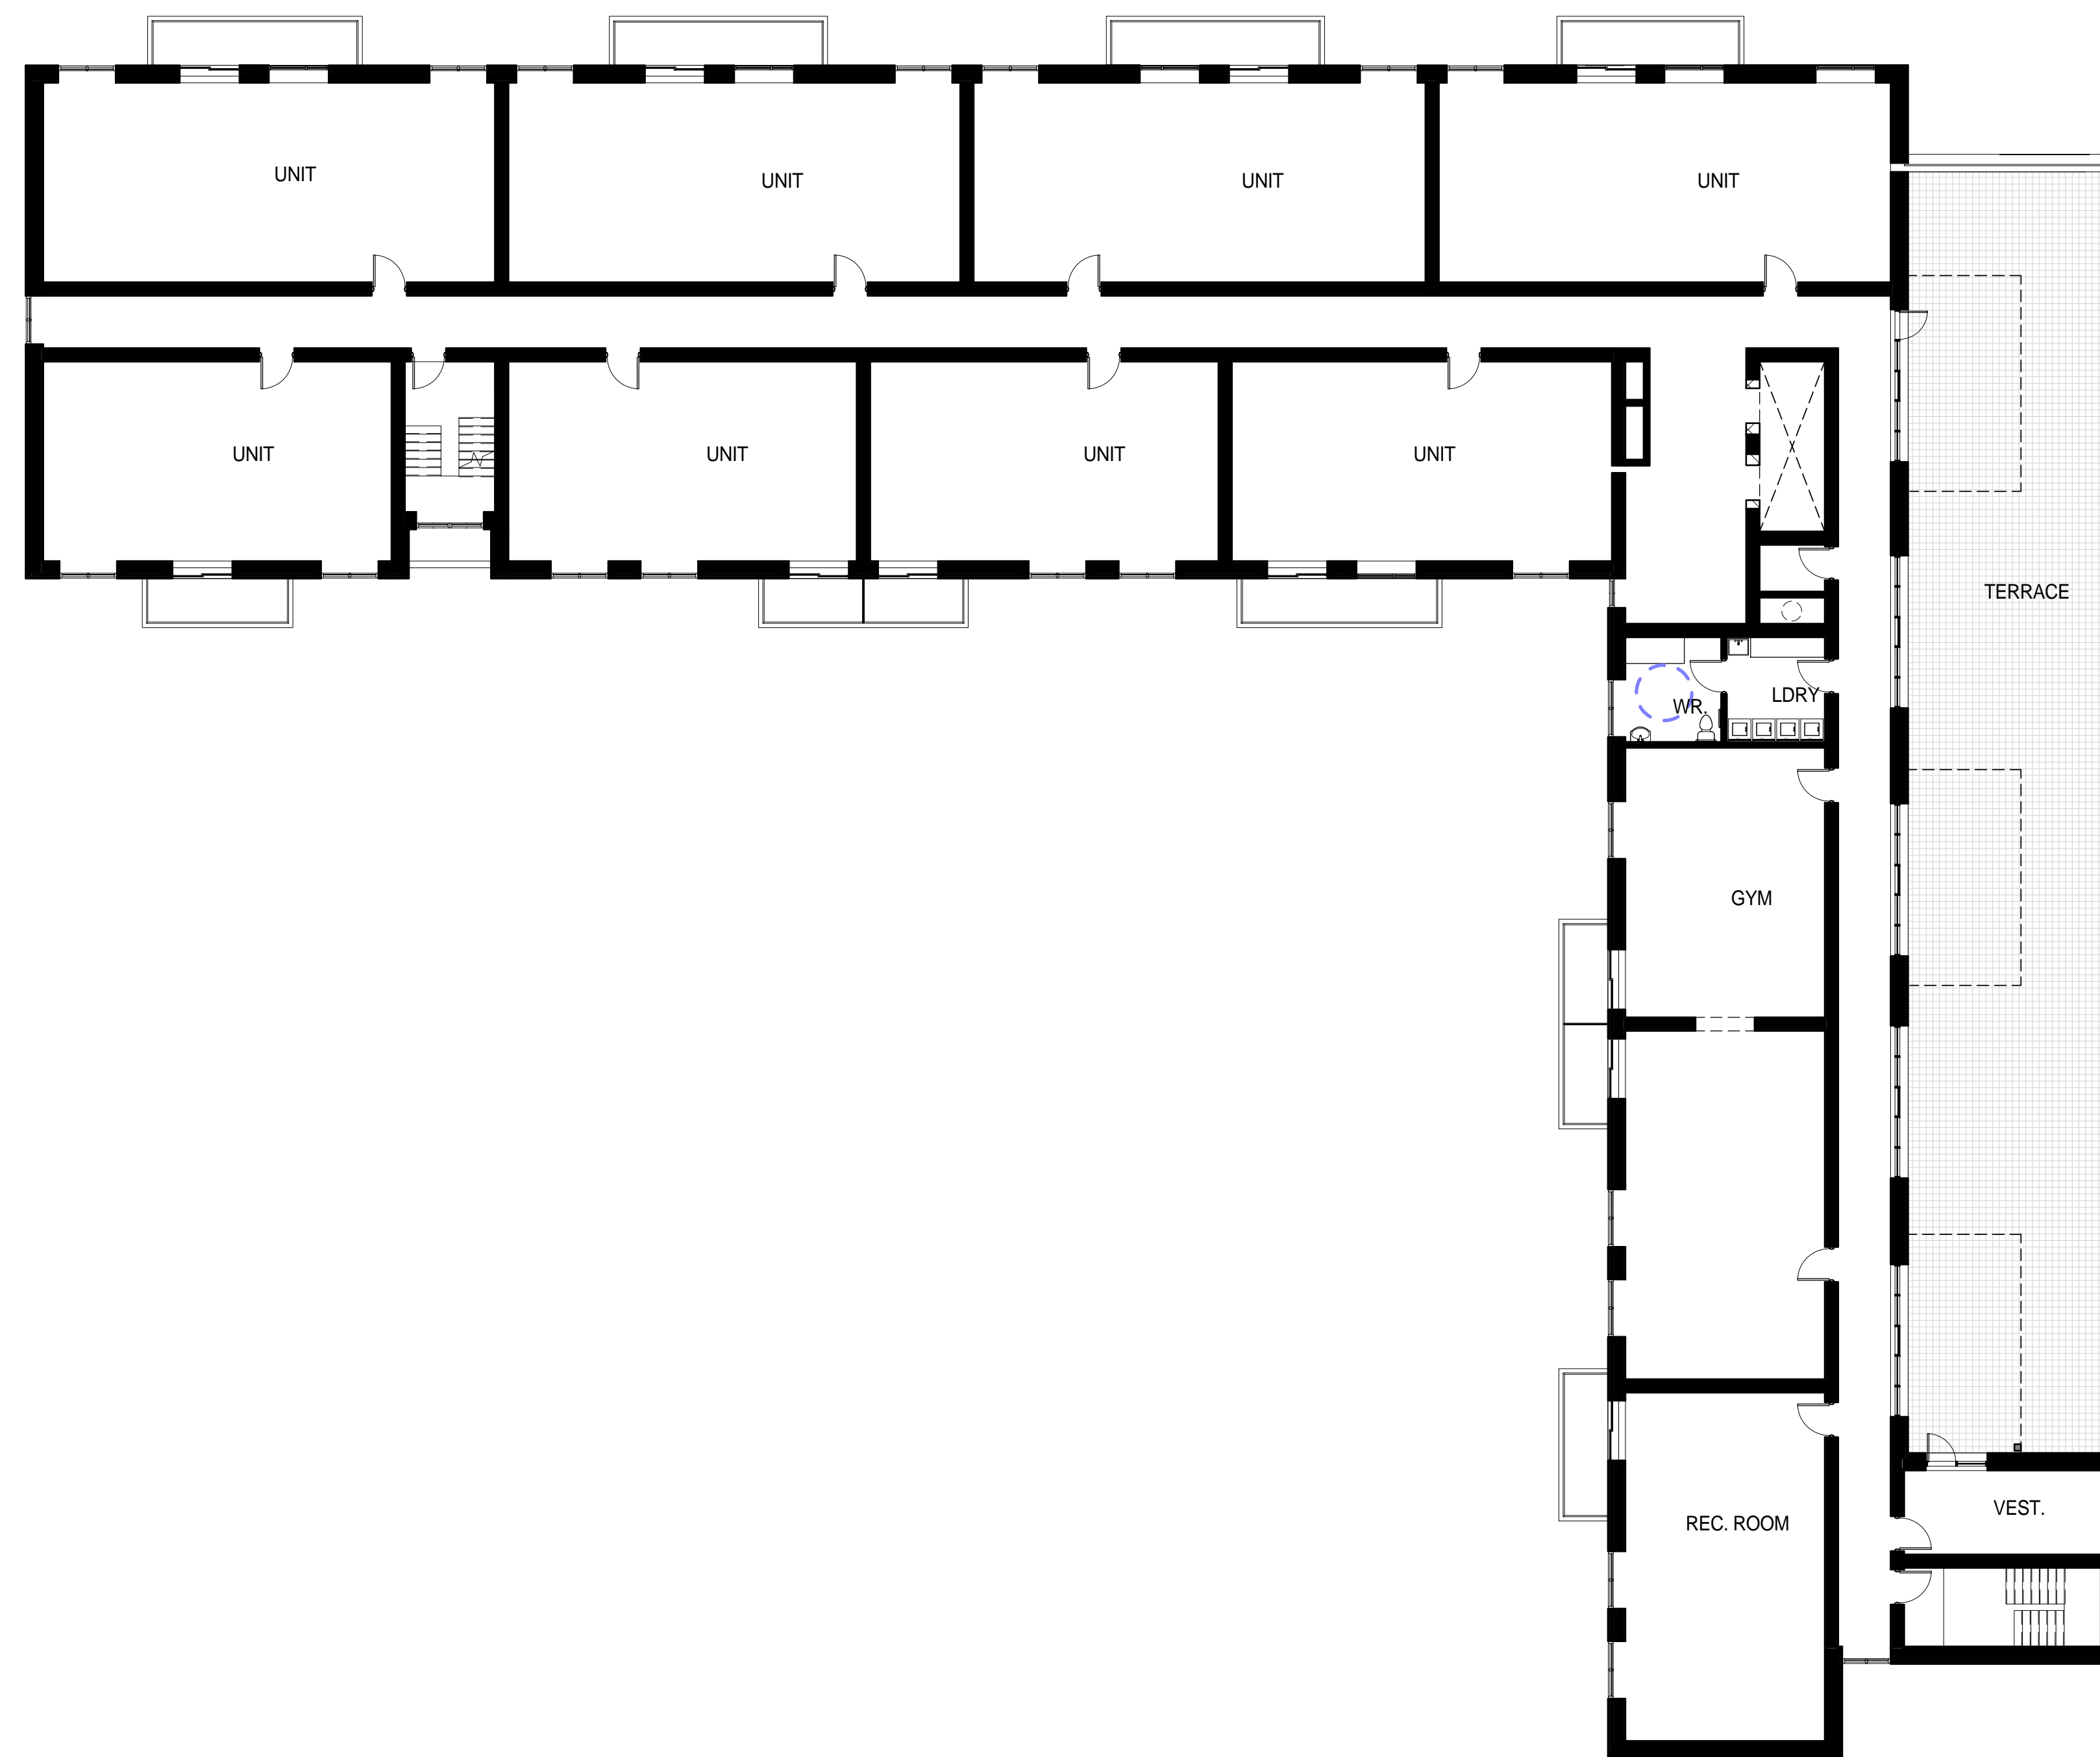

SPA-LEVEL 13 - BLDG B
SCALE: 1 : 150

1	OCT 20, 2017	LY	ISSUED FOR ZBA & OPA - 1st
#	DATE	BY	REVISIONS

ISSUES	
--------	--

IBI GROUP ARCHITECTS
101 - 410 Albert Street
Waterloo ON N2L 3V3 Canada
tel 519 585 2255 fax 519 585 2269
ibigroup.com

PROJECT
BEL COMMUNITIES LIMITED PARTNERSHIP
635 ERB STREET W., WATERLOO ON

SHEET TITLE
13th FLOOR PLAN - BUILDING B

DRAWN BY:	Author	CHKD BY:	Checker
DATE:	04/28/17	SCALE:	1 : 150

PROJECT NO:	102225	SHEET NUMBER	A2.7
-------------	--------	--------------	------

THIS DRAWING, AS AN INSTRUMENT OF SERVICE, IS THE PROPERTY OF THE ARCHITECT/ENGINEER AND MAY NOT BE REPRODUCED WITHOUT THEIR PERMISSION AND UNLESS THE REPRODUCTION CARRIES THEIR NAME, ALL DESIGN AND OTHER INFORMATION SHOWN ON THIS DRAWING ARE FOR THE USE ON THE SPECIFIED PROJECT ONLY AND SHALL NOT BE USED OTHERWISE WITHOUT WRITTEN PERMISSION OF THE ARCHITECT/ENGINEER.


WRITTEN DIMENSIONS SHALL HAVE PRECEDENCE OVER SCALED DIMENSIONS. CONTRACTORS SHALL VERIFY AND BE RESPONSIBLE FOR ALL DIMENSIONS AND OF ANY VARIATIONS FROM THE DIMENSIONS AND CONDITIONS SHOWN ON THE DRAWING AND REPORT ANY DISCREPANCIES TO THE ARCHITECT/ENGINEER PRIOR TO PROCEEDING WITH THE WORK.

SHOP DRAWINGS SHALL BE SUBMITTED TO THE ARCHITECT/ENGINEER FOR APPROVAL BEFORE PROCEEDING WITH FABRICATION.


THESE DRAWINGS SHALL NOT BE SCALED.

ALL DRAWINGS SHALL BE READ IN CONJUNCTION WITH ALL OTHER RELATED DOCUMENTS AND SPECIFICATIONS.


KEY PLAN

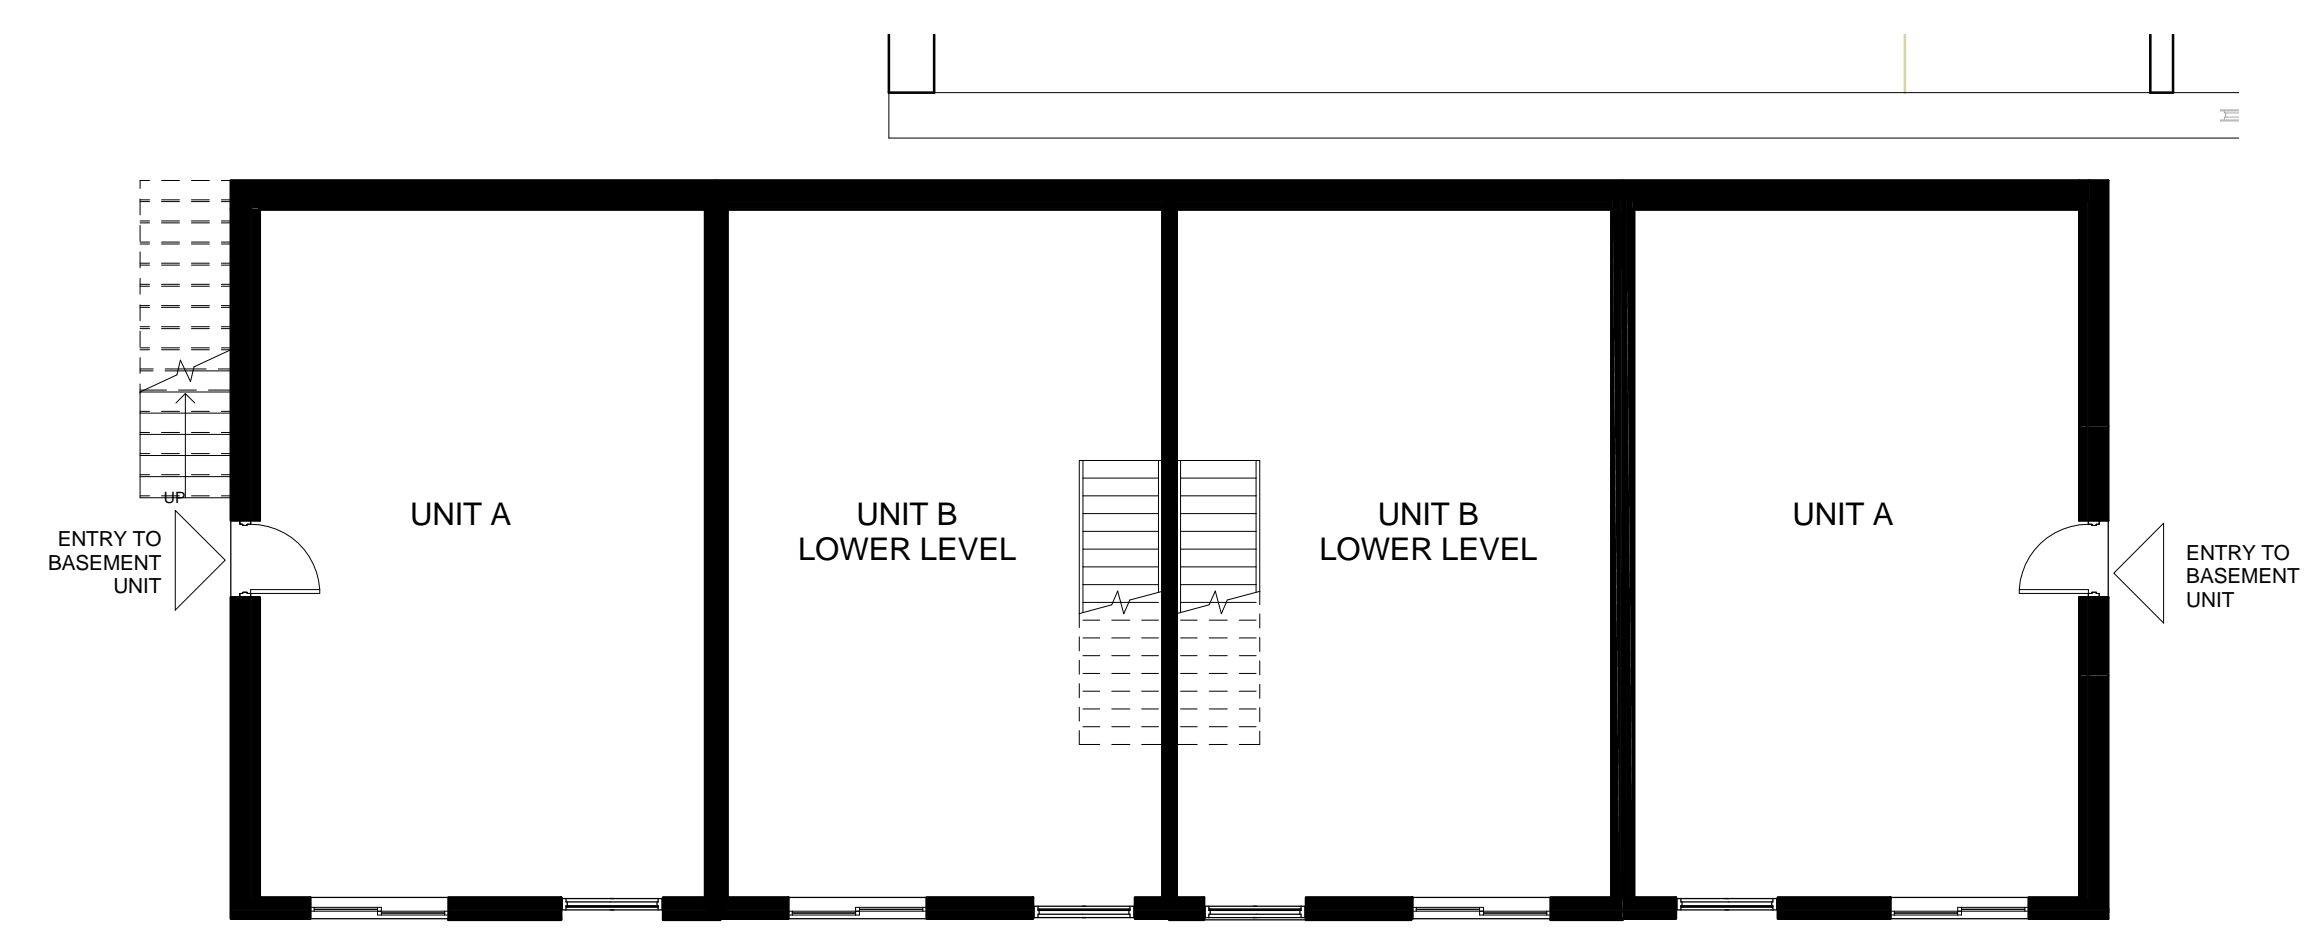


BUILDING C - BASEMENT PLAN
SCALE: 1:100

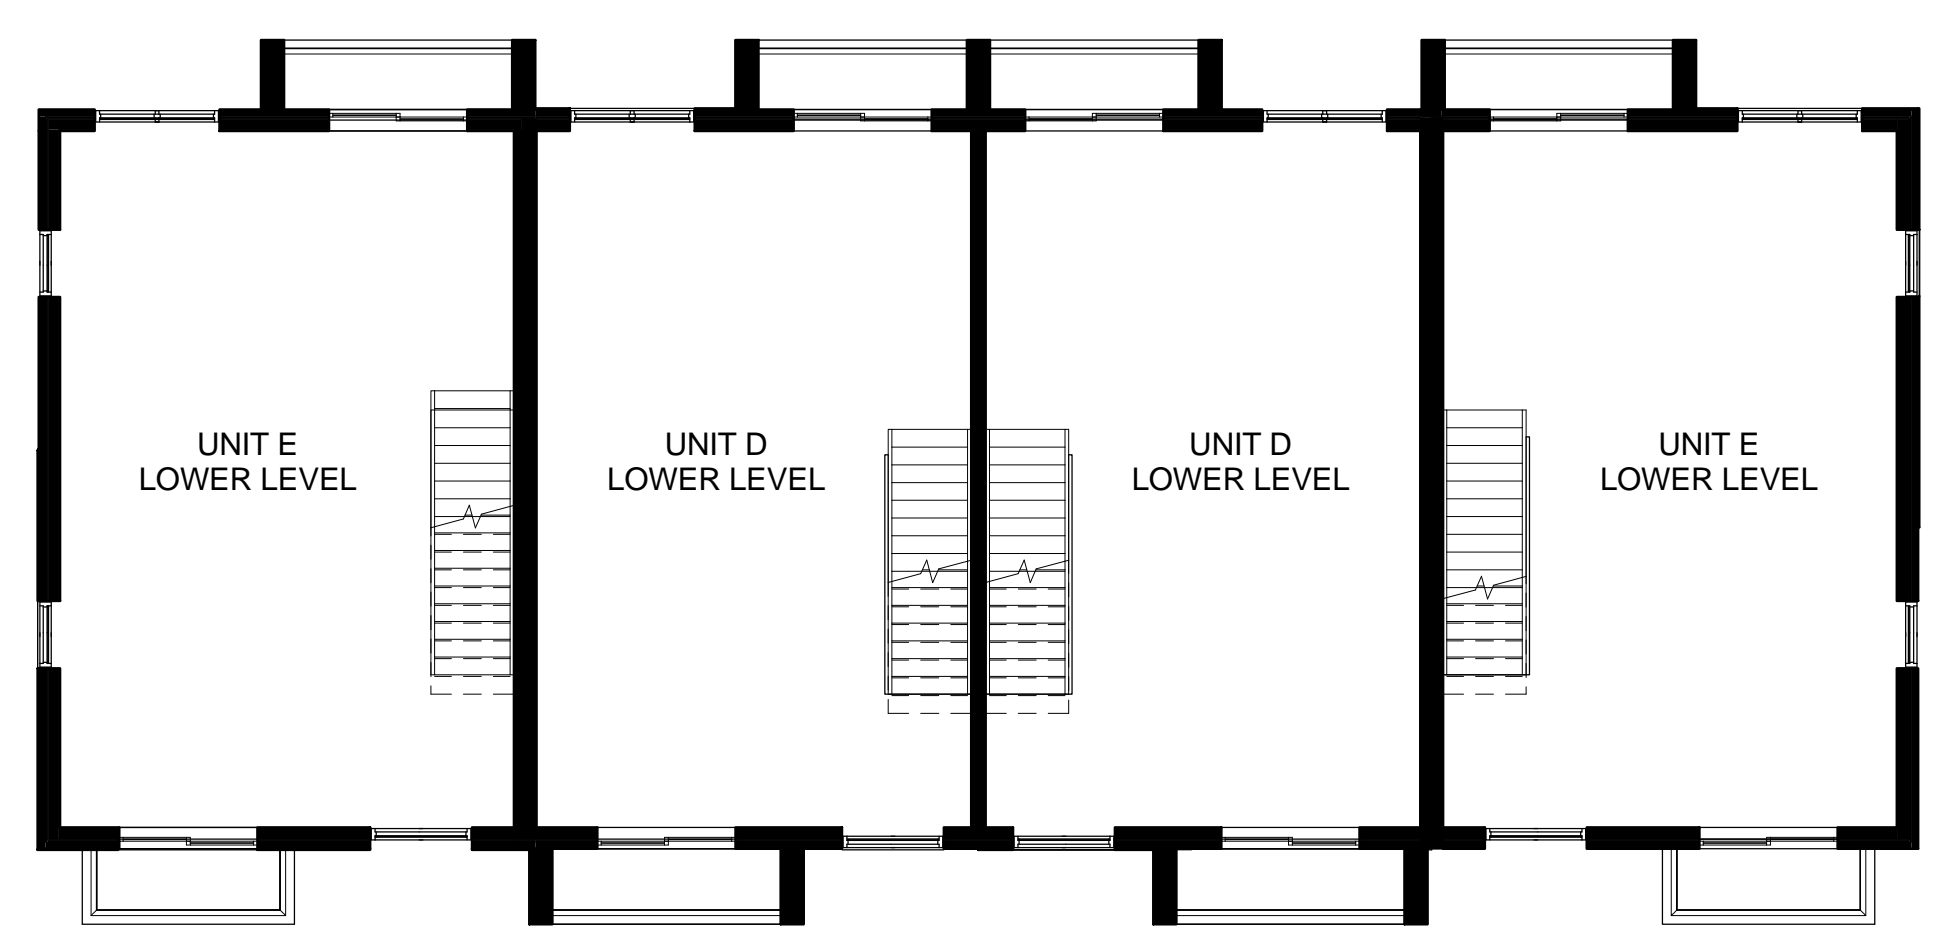

BUILDING C - 2nd FLOOR PLAN
SCALE: 1:100

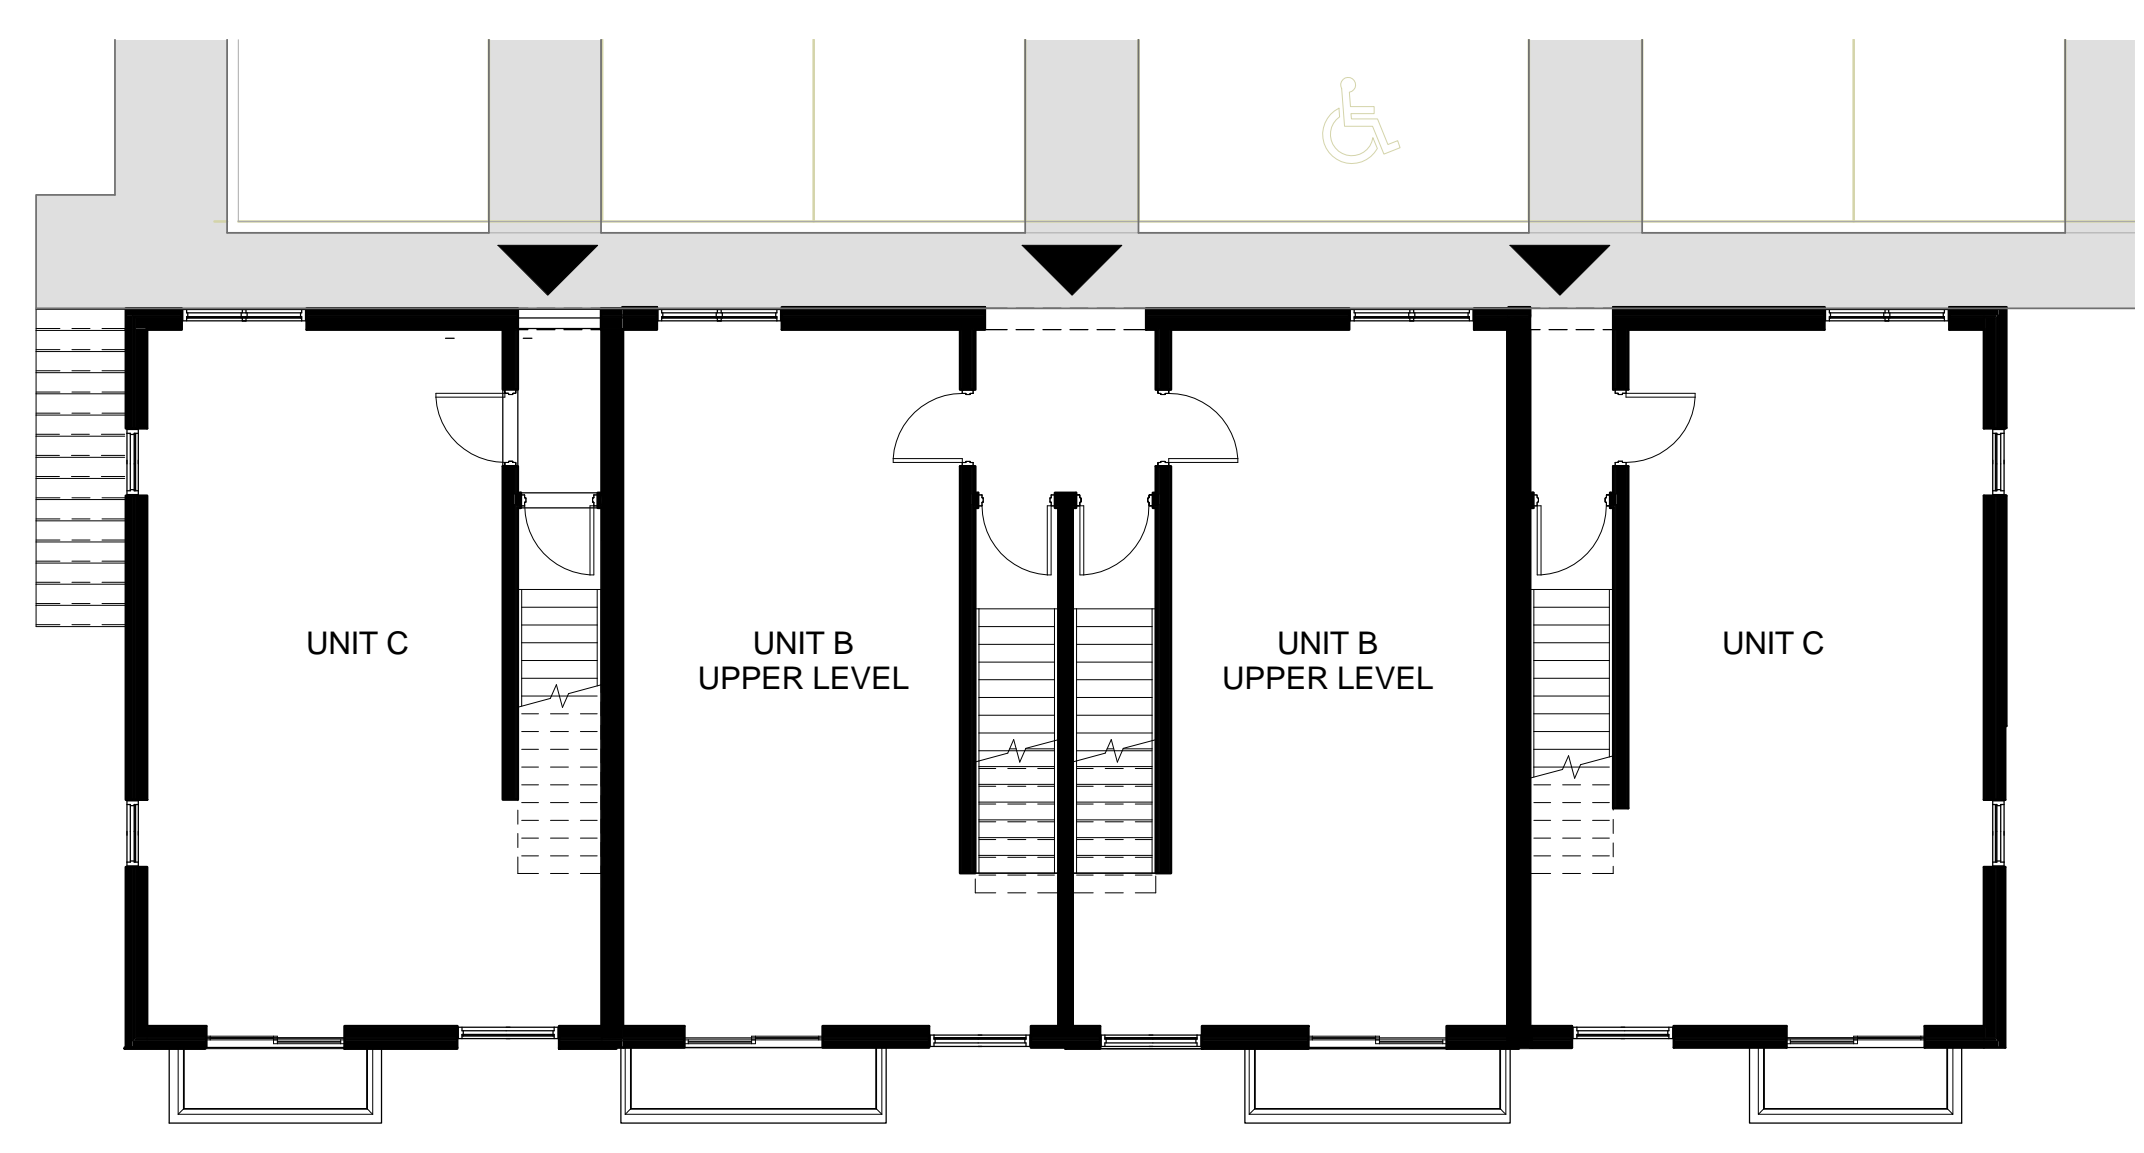

BUILDING C - 1st FLOOR PLAN
SCALE: 1:100

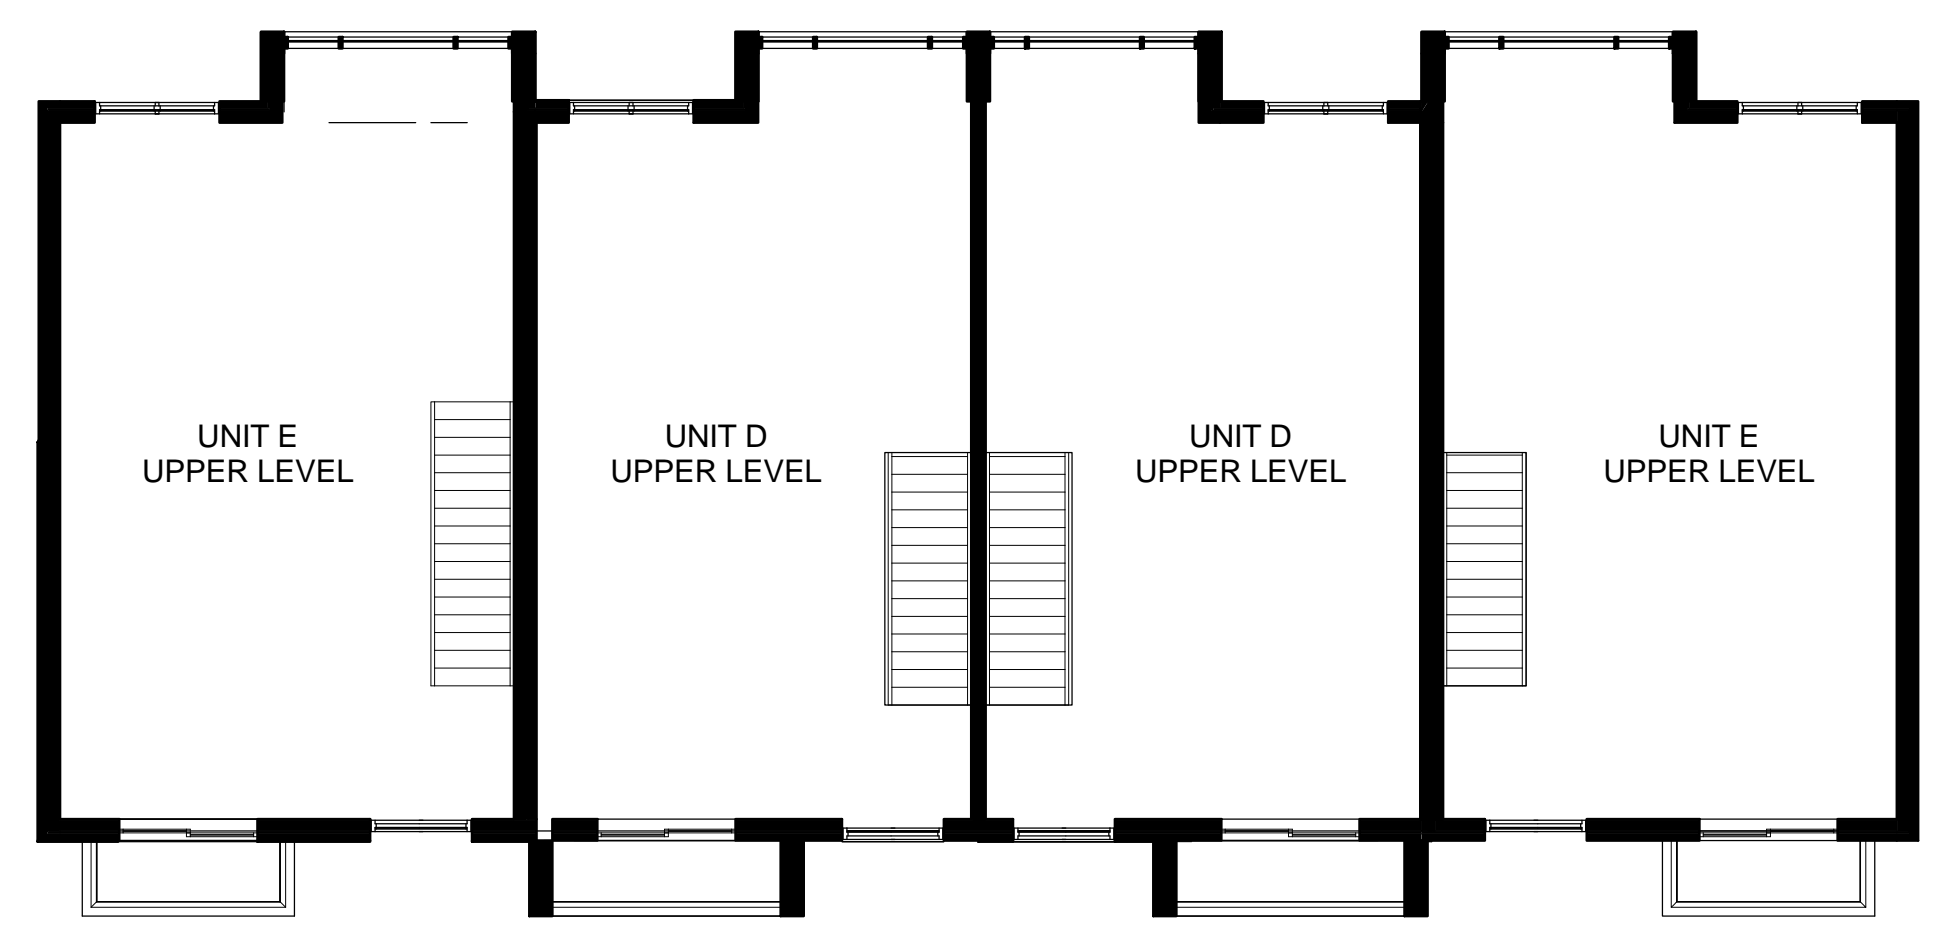

BUILDING C - 3rd FLOOR PLAN
SCALE: 1:100

1	OCT 20, 2017	LY	ISSUED FOR ZBA & OPA - 1st
#	DATE	BY	REVISIONS


ISSUES

IBI GROUP ARCHITECTS
101 - 410 Albert Street
Waterloo ON N2L 3V3 Canada
tel 519 585 2255 fax 519 585 2269
ibigroup.com


PROJECT
BEL COMMUNITIES LIMITED PARTNERSHIP
635 ERB STREET W., WATERLOO ON

SHEET TITLE
FLOOR PLANS - BUILDING C


DRAWN BY: Author	CHKD BY: Checker
DATE: 10/13/17	SCALE: 1:100
PROJECT NO: 102225	SHEET NUMBER: A2.8

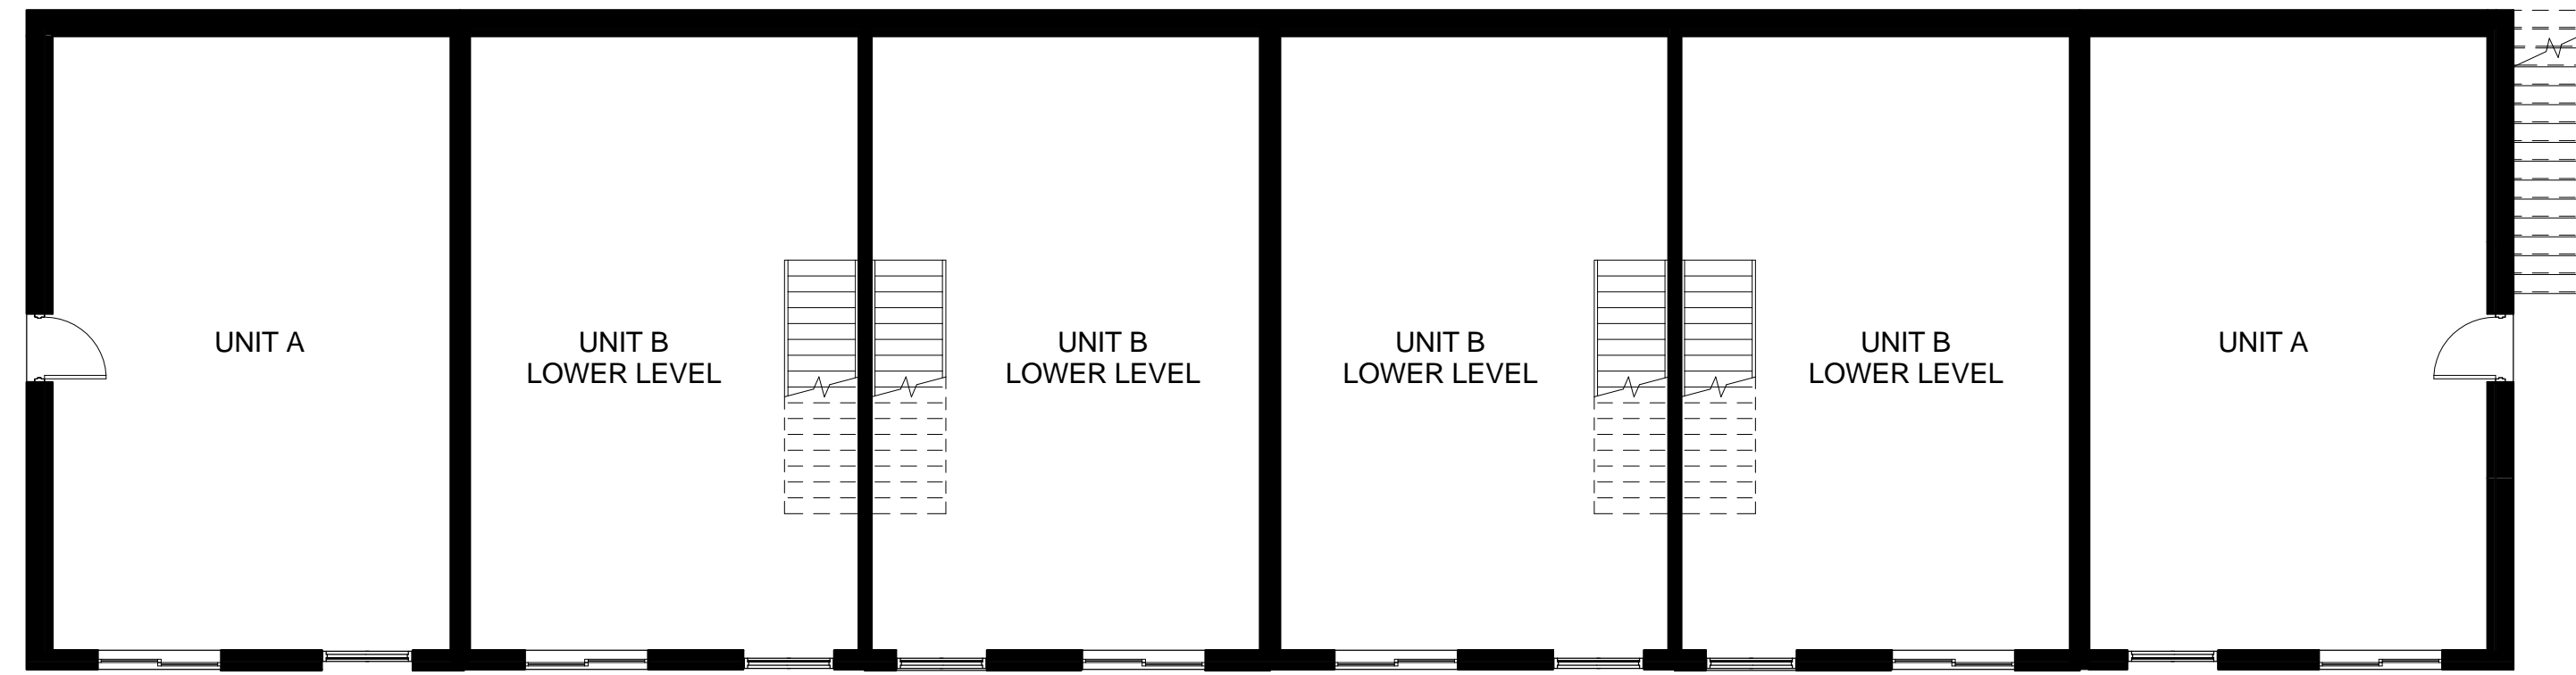


BUILDING D & E - BASEMENT PLAN
SCALE: 1:100

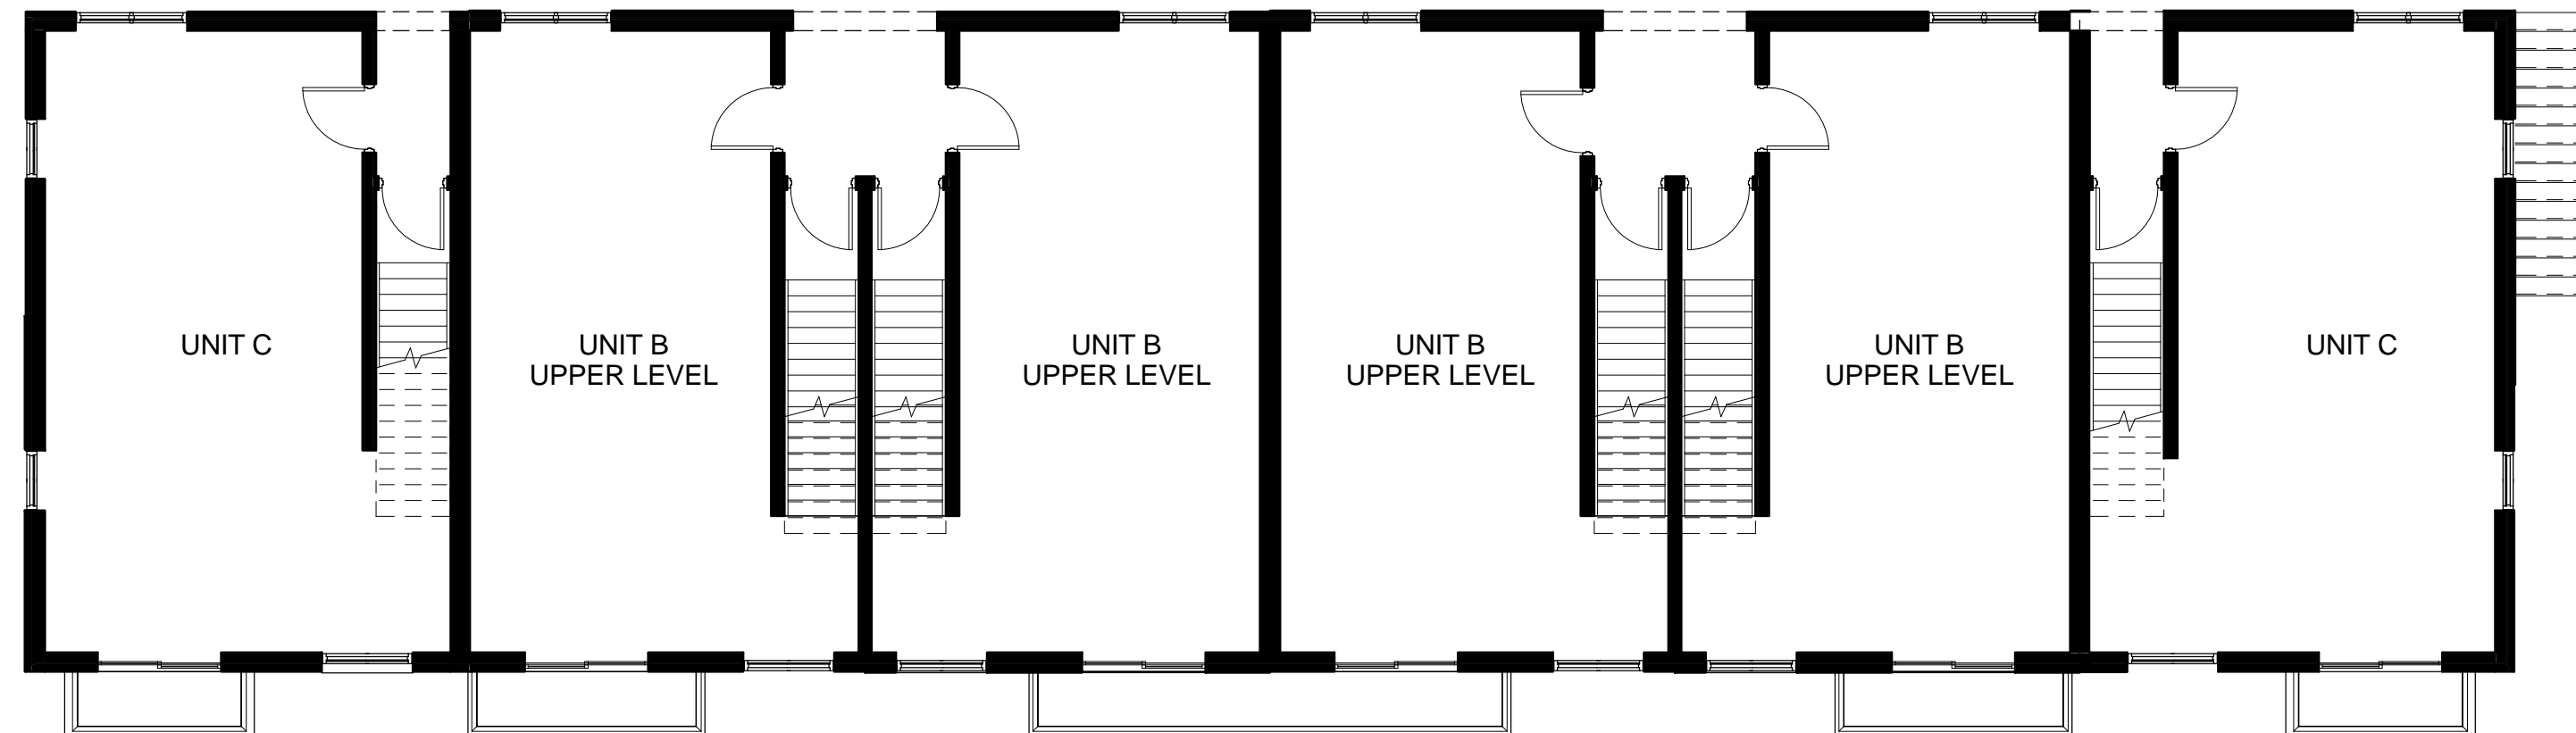

BUILDING D & E - 1st FLOOR PLAN
SCALE: 1:100

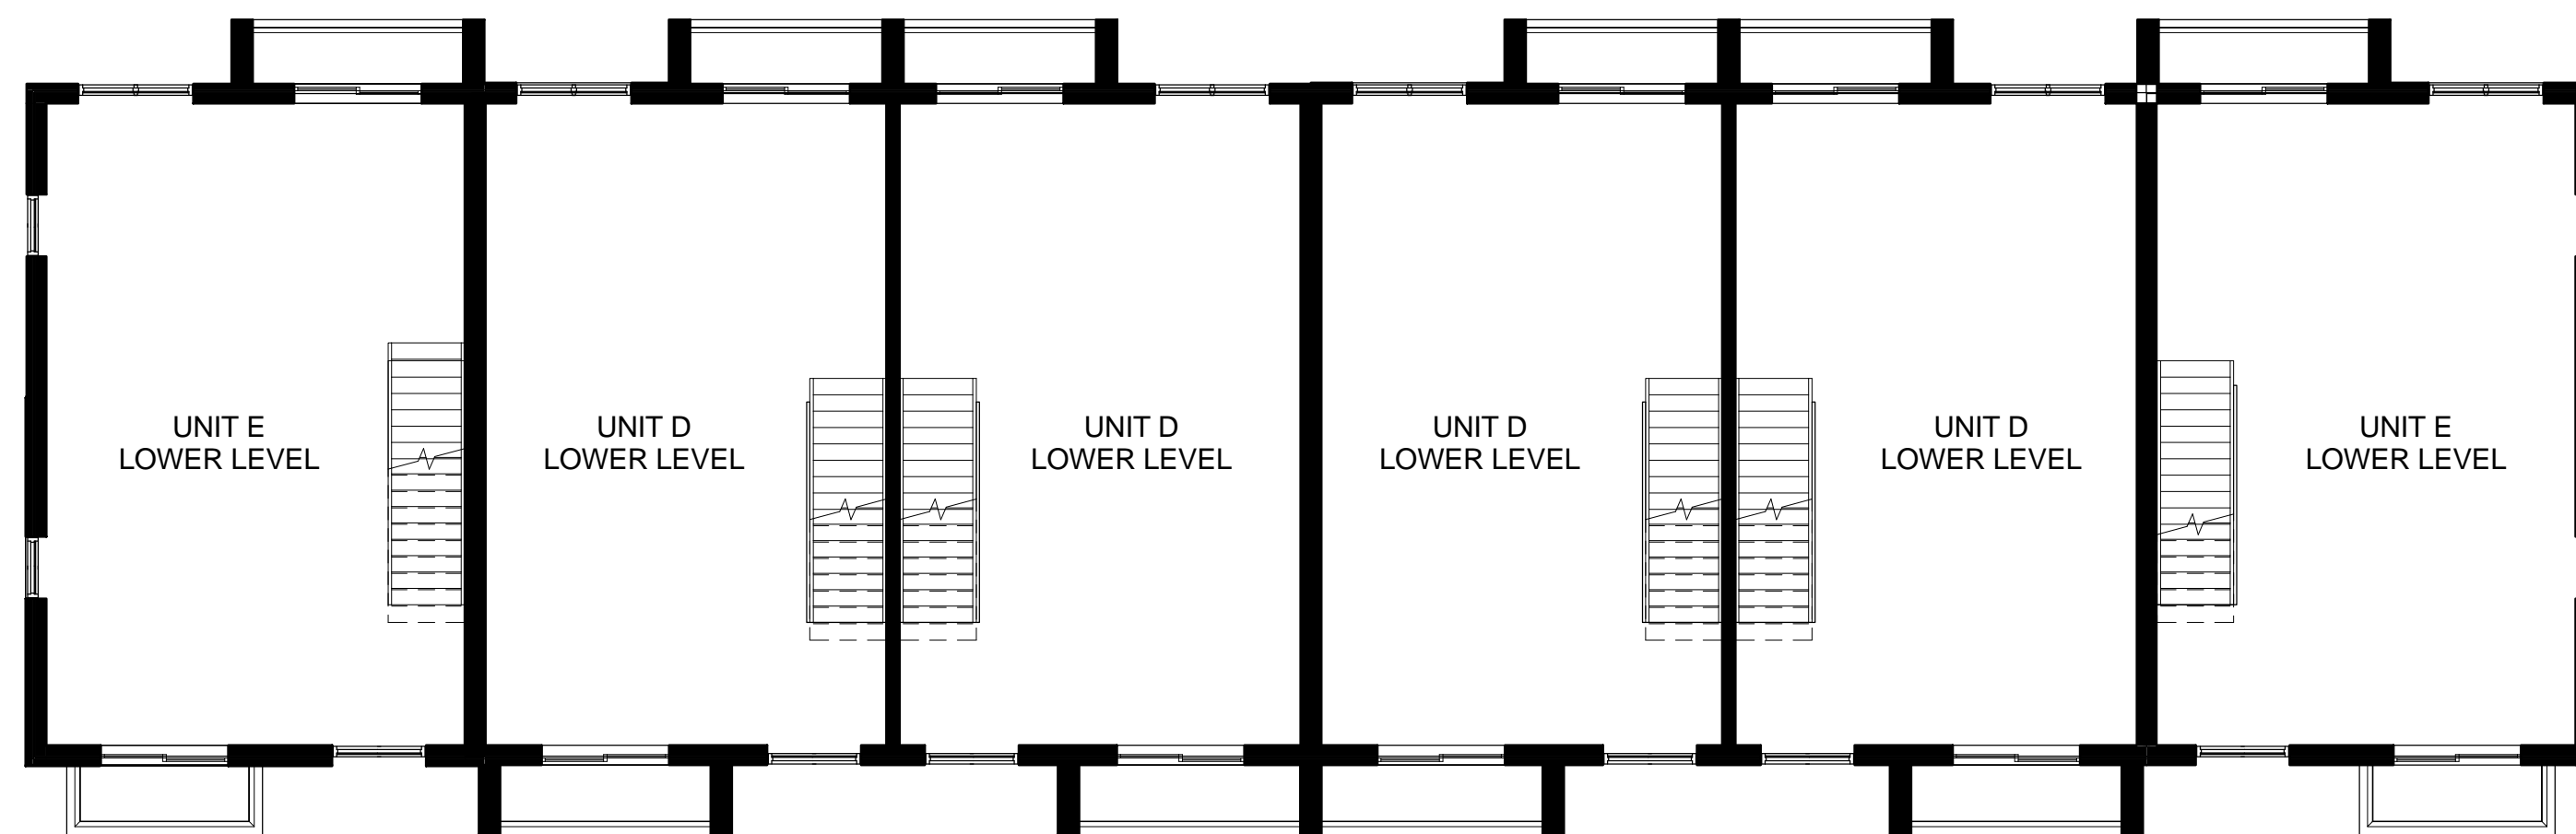

BUILDING D & E - 2nd FLOOR PLAN
SCALE: 1:100

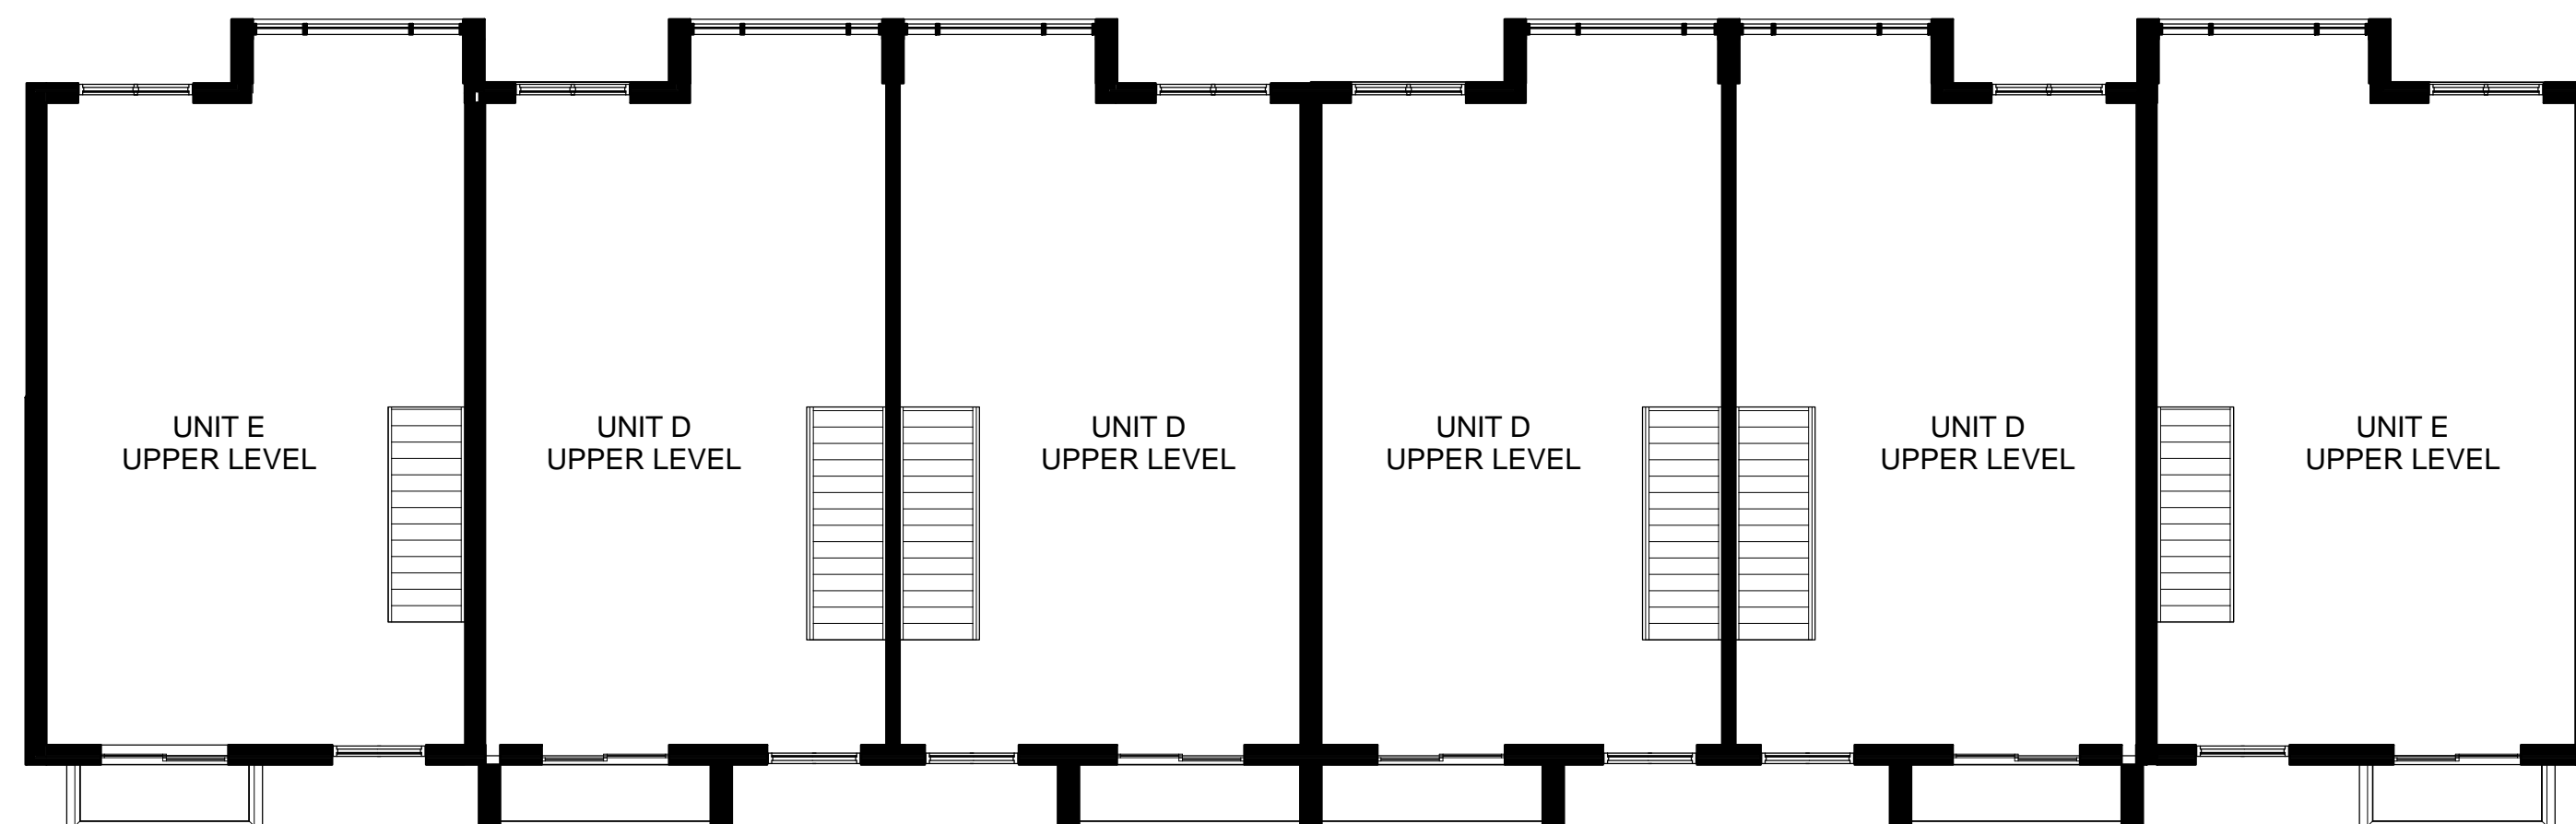

BUILDING D & E - 3rd FLOOR PLAN
SCALE: 1:100

THIS DRAWING, AS AN INSTRUMENT OF SERVICE, IS THE PROPERTY OF THE ARCHITECT/ENGINEER AND MAY NOT BE REPRODUCED WITHOUT THEIR PERMISSION AND UNLESS THE REPRODUCTION CARRIES THEIR NAME, ALL DESIGN AND OTHER INFORMATION SHOWN ON THIS DRAWING ARE FOR THE USE ON THE SPECIFIED PROJECT ONLY AND SHALL NOT BE USED OTHERWISE WITHOUT WRITTEN PERMISSION OF THE ARCHITECT/ENGINEER.

WRITTEN DIMENSIONS SHALL HAVE PRECEDENCE OVER SCALED DIMENSIONS. CONTRACTORS SHALL VERIFY AND BE RESPONSIBLE FOR ALL DIMENSIONS AND OF ANY VARIATIONS FROM THE DIMENSIONS AND CONDITIONS SHOWN ON THE DRAWING AND REPORT ANY DISCREPANCIES TO THE ARCHITECT/ENGINEER PRIOR TO PROCEEDING WITH THE WORK.

SHOP DRAWINGS SHALL BE SUBMITTED TO THE ARCHITECT/ENGINEER FOR APPROVAL BEFORE PROCEEDING WITH FABRICATION.

THESE DRAWINGS SHALL NOT BE SCALED.

ALL DRAWINGS SHALL BE READ IN CONJUNCTION WITH ALL OTHER RELATED DOCUMENTS AND SPECIFICATIONS.

KEY PLAN

1	OCT 20, 2017	LY	ISSUED FOR ZBA & OPA - 1st
#	DATE	BY	REVISIONS

ISSUES

IBI IBI GROUP ARCHITECTS
101 - 410 Albert Street
Waterloo ON N2L 3V3 Canada
tel 519 585 2255 fax 519 585 2269
ibigroup.com

PROJECT
BEL COMMUNITIES LIMITED PARTNERSHIP
635 ERB STREET W., WATERLOO ON

SHEET TITLE
FLOOR PLANS - BUILDING D & E

DRAWN BY:	Author	CHKD BY:	Checker
DATE:	08/11/17	SCALE:	1:100
PROJECT NO:	102225	SHEET NUMBER:	A2.9