


DRAWING NOT TO BE SCALED

Contractor must check and verify all dimensions on the job and report any discrepancies to the architect before proceeding with the work.

This drawing shall not be used for construction purposes until signed by the consultant responsible. The drawing, as an instrument of service, is provided by and is the property of Sweeny & Co. Architects Inc.

ISSUED / REVISED	yy-mm-dd
No. Description Date	
1 Issued for Rezoning	22-08-19

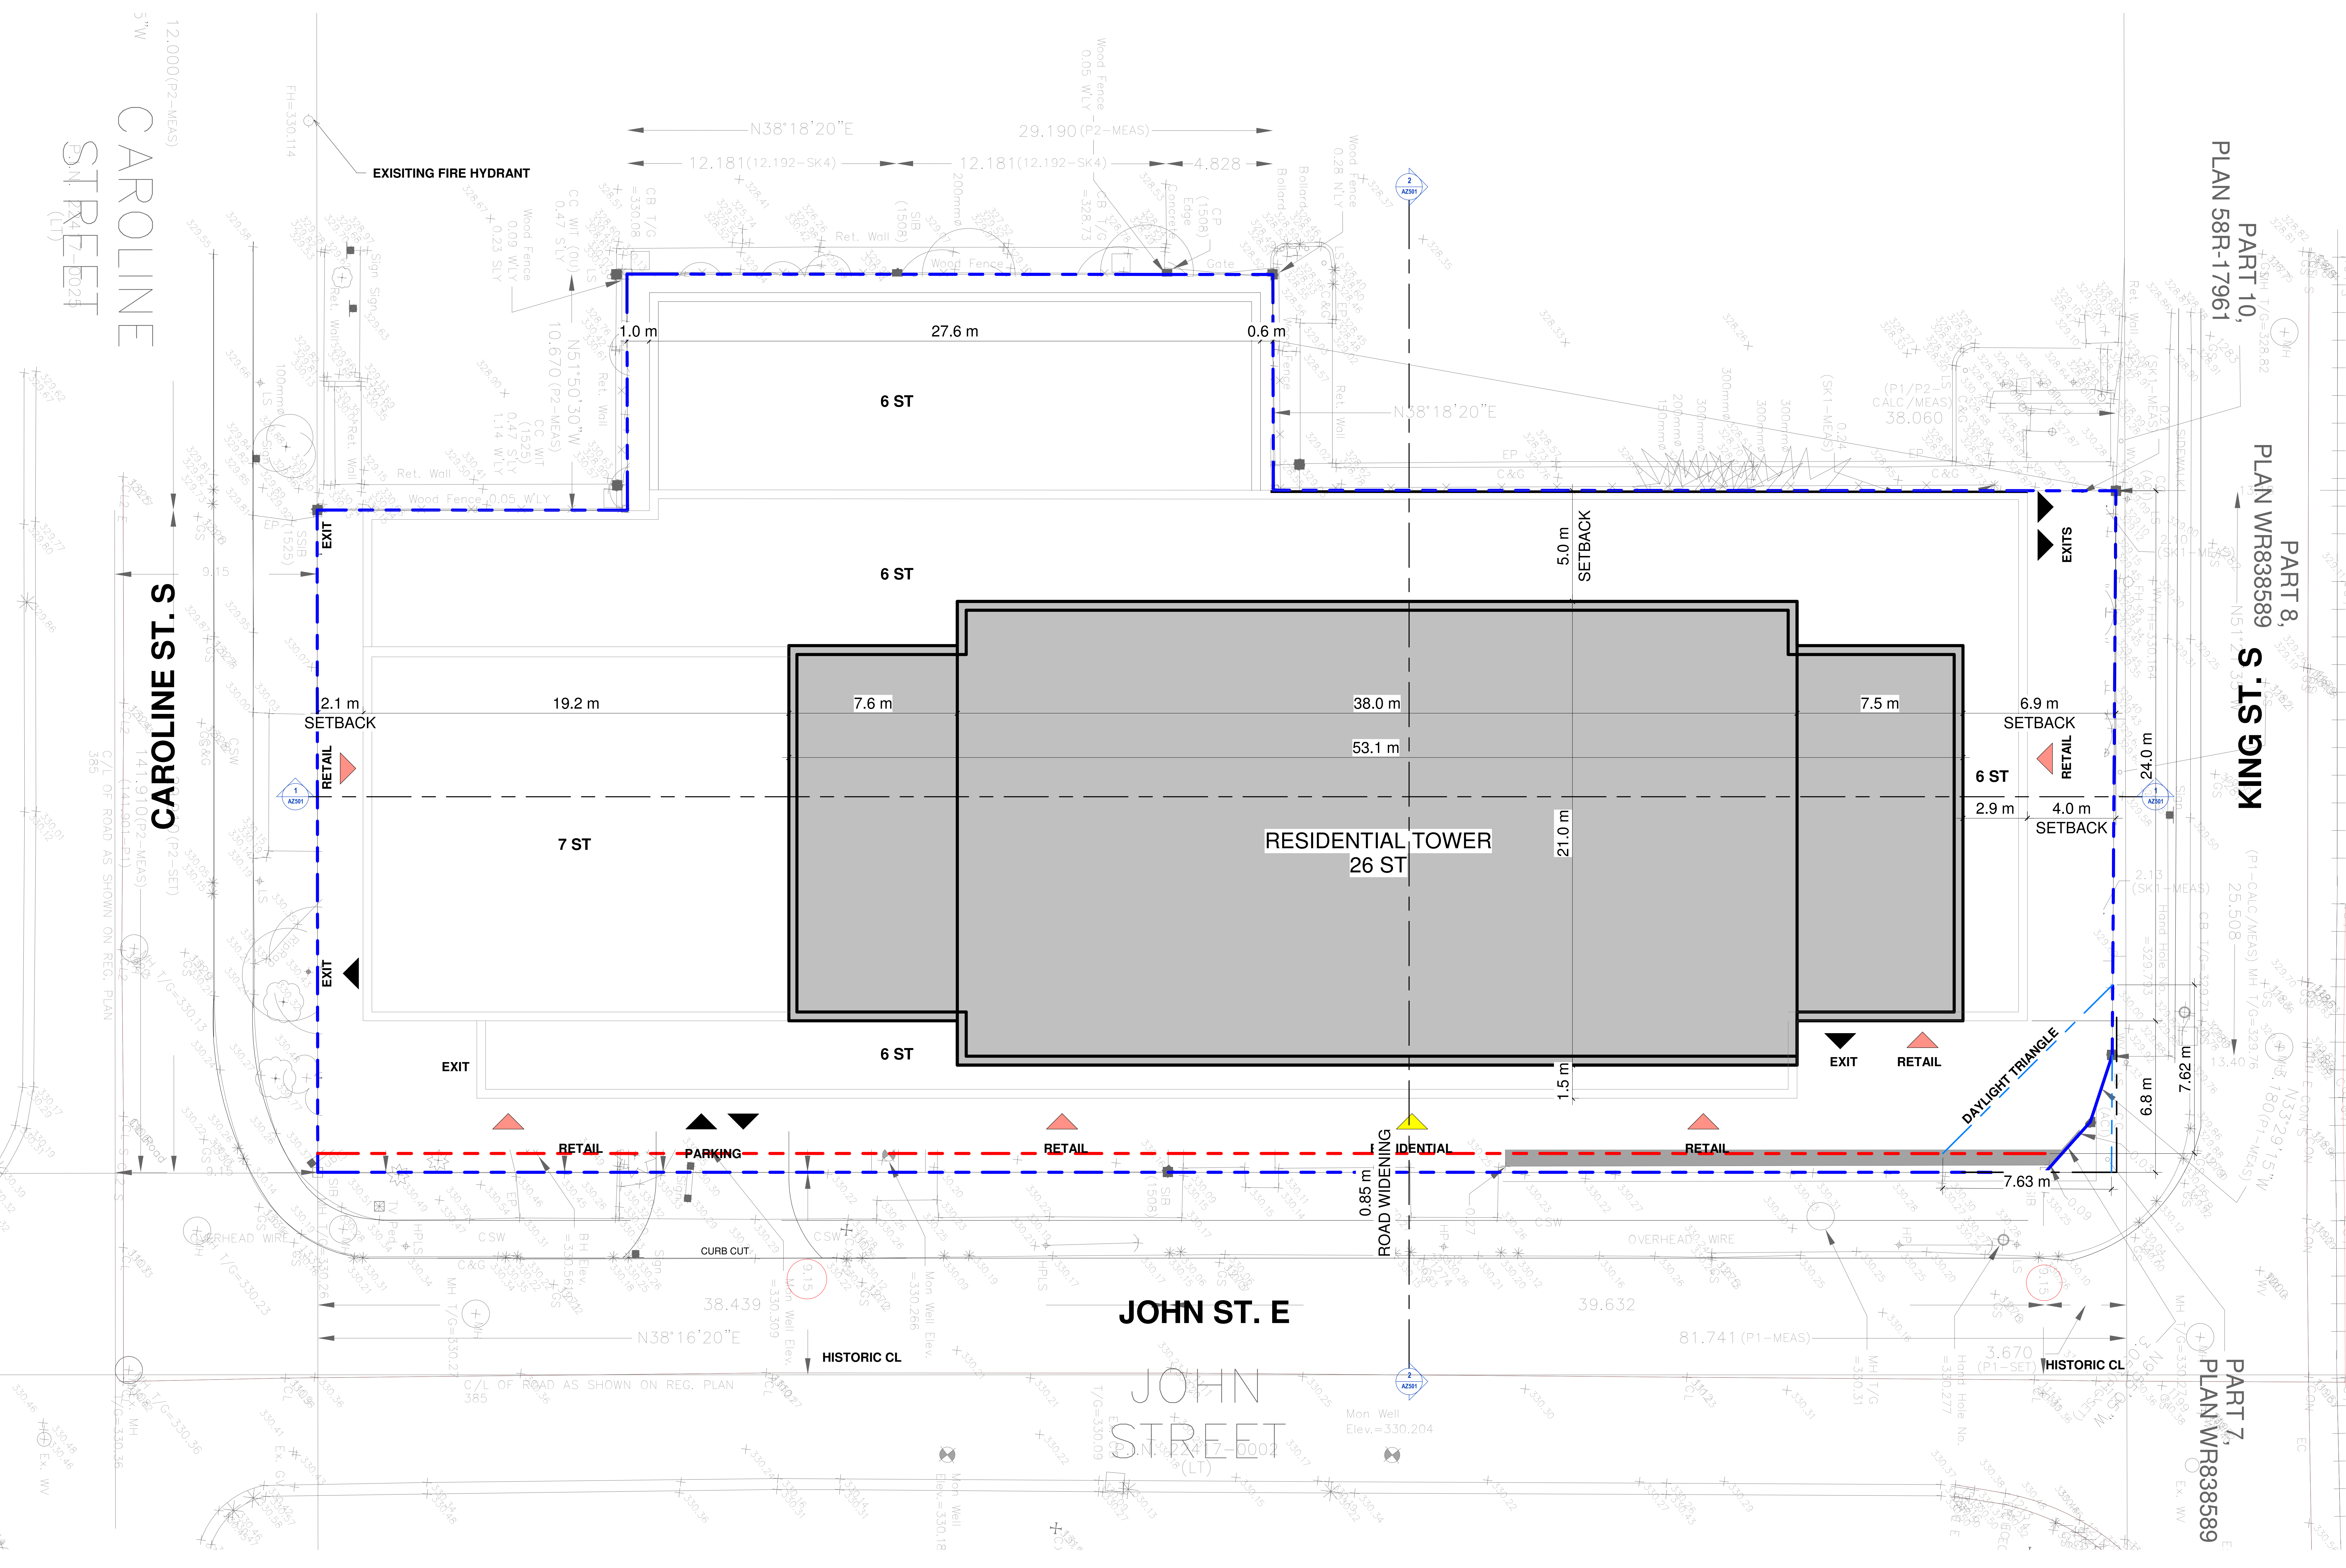

Sweeny&Co Architects

134 Peter Street
Suite 101
Toronto ON
Canada M5V 2H2
P 416.971.6232
F 416.971.5400
E info@sweenyandco.com
W www.sweenyandco.com

PROJ. NAME
203 - 207 KING ST. S.

WATERLOO

OWNER
Sweeny Developments

DWG TITLE
Site Plan

DATE: 22-08-19
SCALE: 1:100
DRAWN: MCL, MS
CHECKED: MS, AG
PROJ. No.: #2114# DWG No.
AZ101