

Office

Building Area(s)	
Ground Floor	2,360 sq.ft.
Second Floor	3,900 sq.ft.
Total	6,260 sq.ft. (581.6 sq.m.)

Residential

Building Area(s)	Unit Count
Third Floor	6
Fourth Floor	6
Fifth Floor	6
Sixth Floor	6
Seventh Floor	6
Eighth Floor	4
Total	34


Parking

Office (Provided)	10 (1 / 58 m ²)
Residential (Provided)	22 (0.65 / Unit)
Barrier-Free	2
Total	34



Second Floor Plan
Scale 1:150

12/12/2019

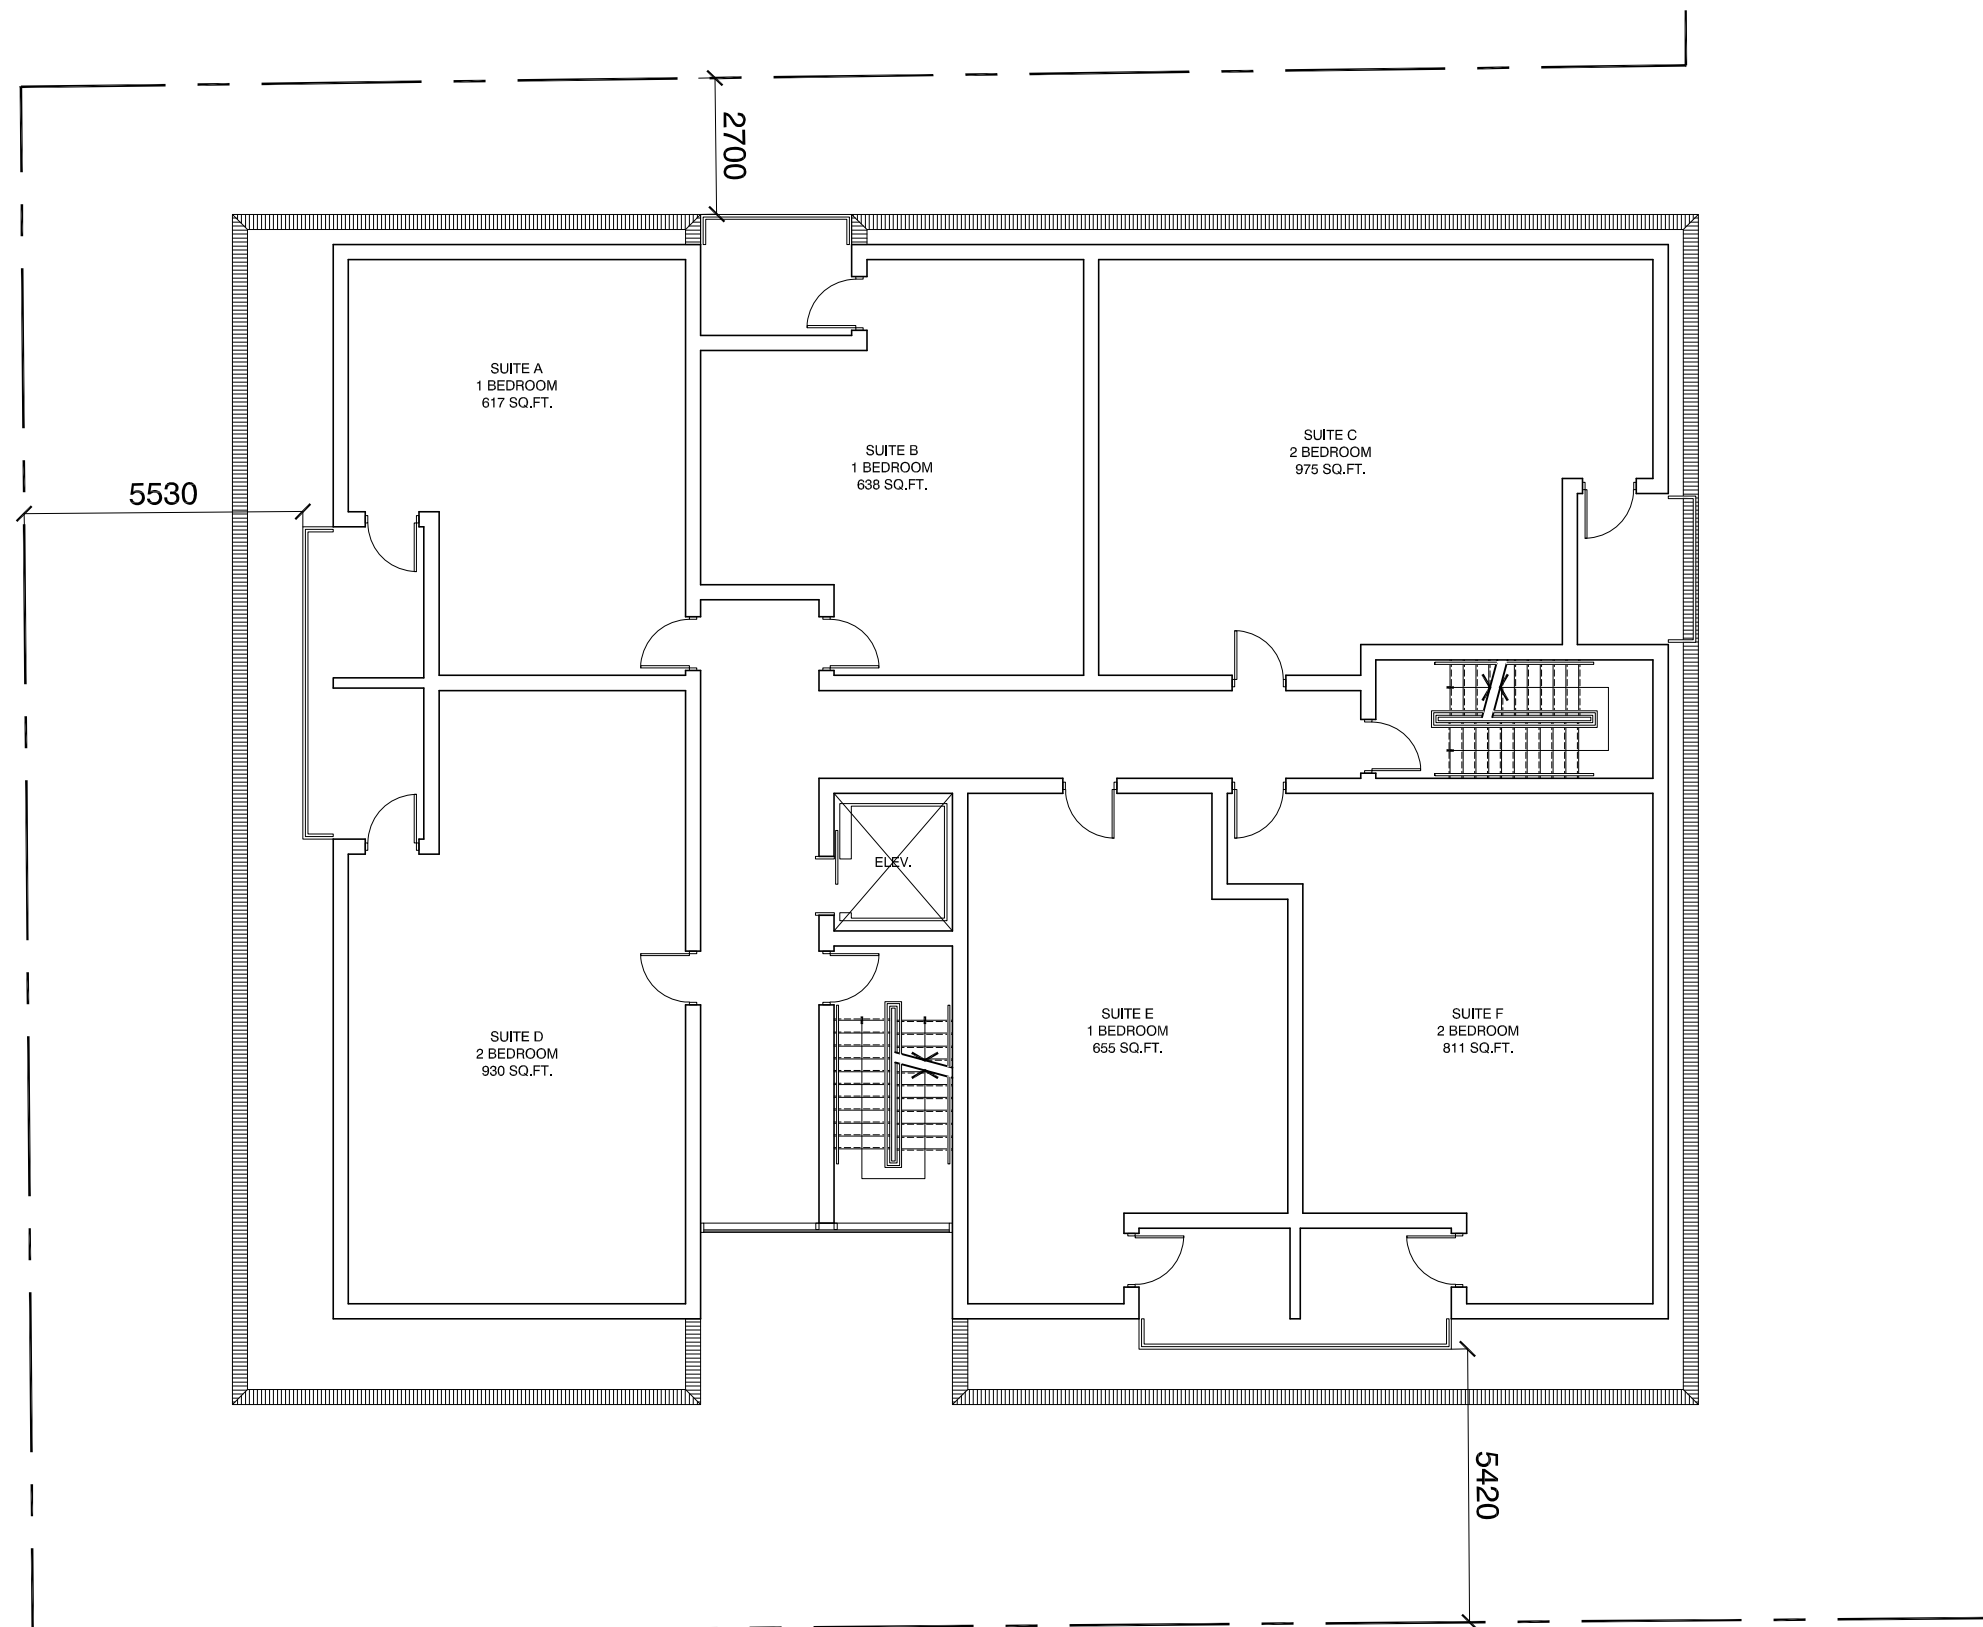

Office

Building Area(s)	
Ground Floor	2,360 sq.ft.
Second Floor	3,900 sq.ft.
Total	6,260 sq.ft. (581.6 sq.m.)

Residential

Building Area(s)	Unit Count
Third Floor	6
Fourth Floor	6
Fifth Floor	6
Sixth Floor	6
Seventh Floor	6
Eighth Floor	4
Total	34


Parking

Office (Provided)	10 (1 / 58 m ²)
Residential (Provided)	22 (0.65 / Unit)
Barrier-Free	2
Total	34



Third Floor Plan
Scale 1:150

12/12/2019

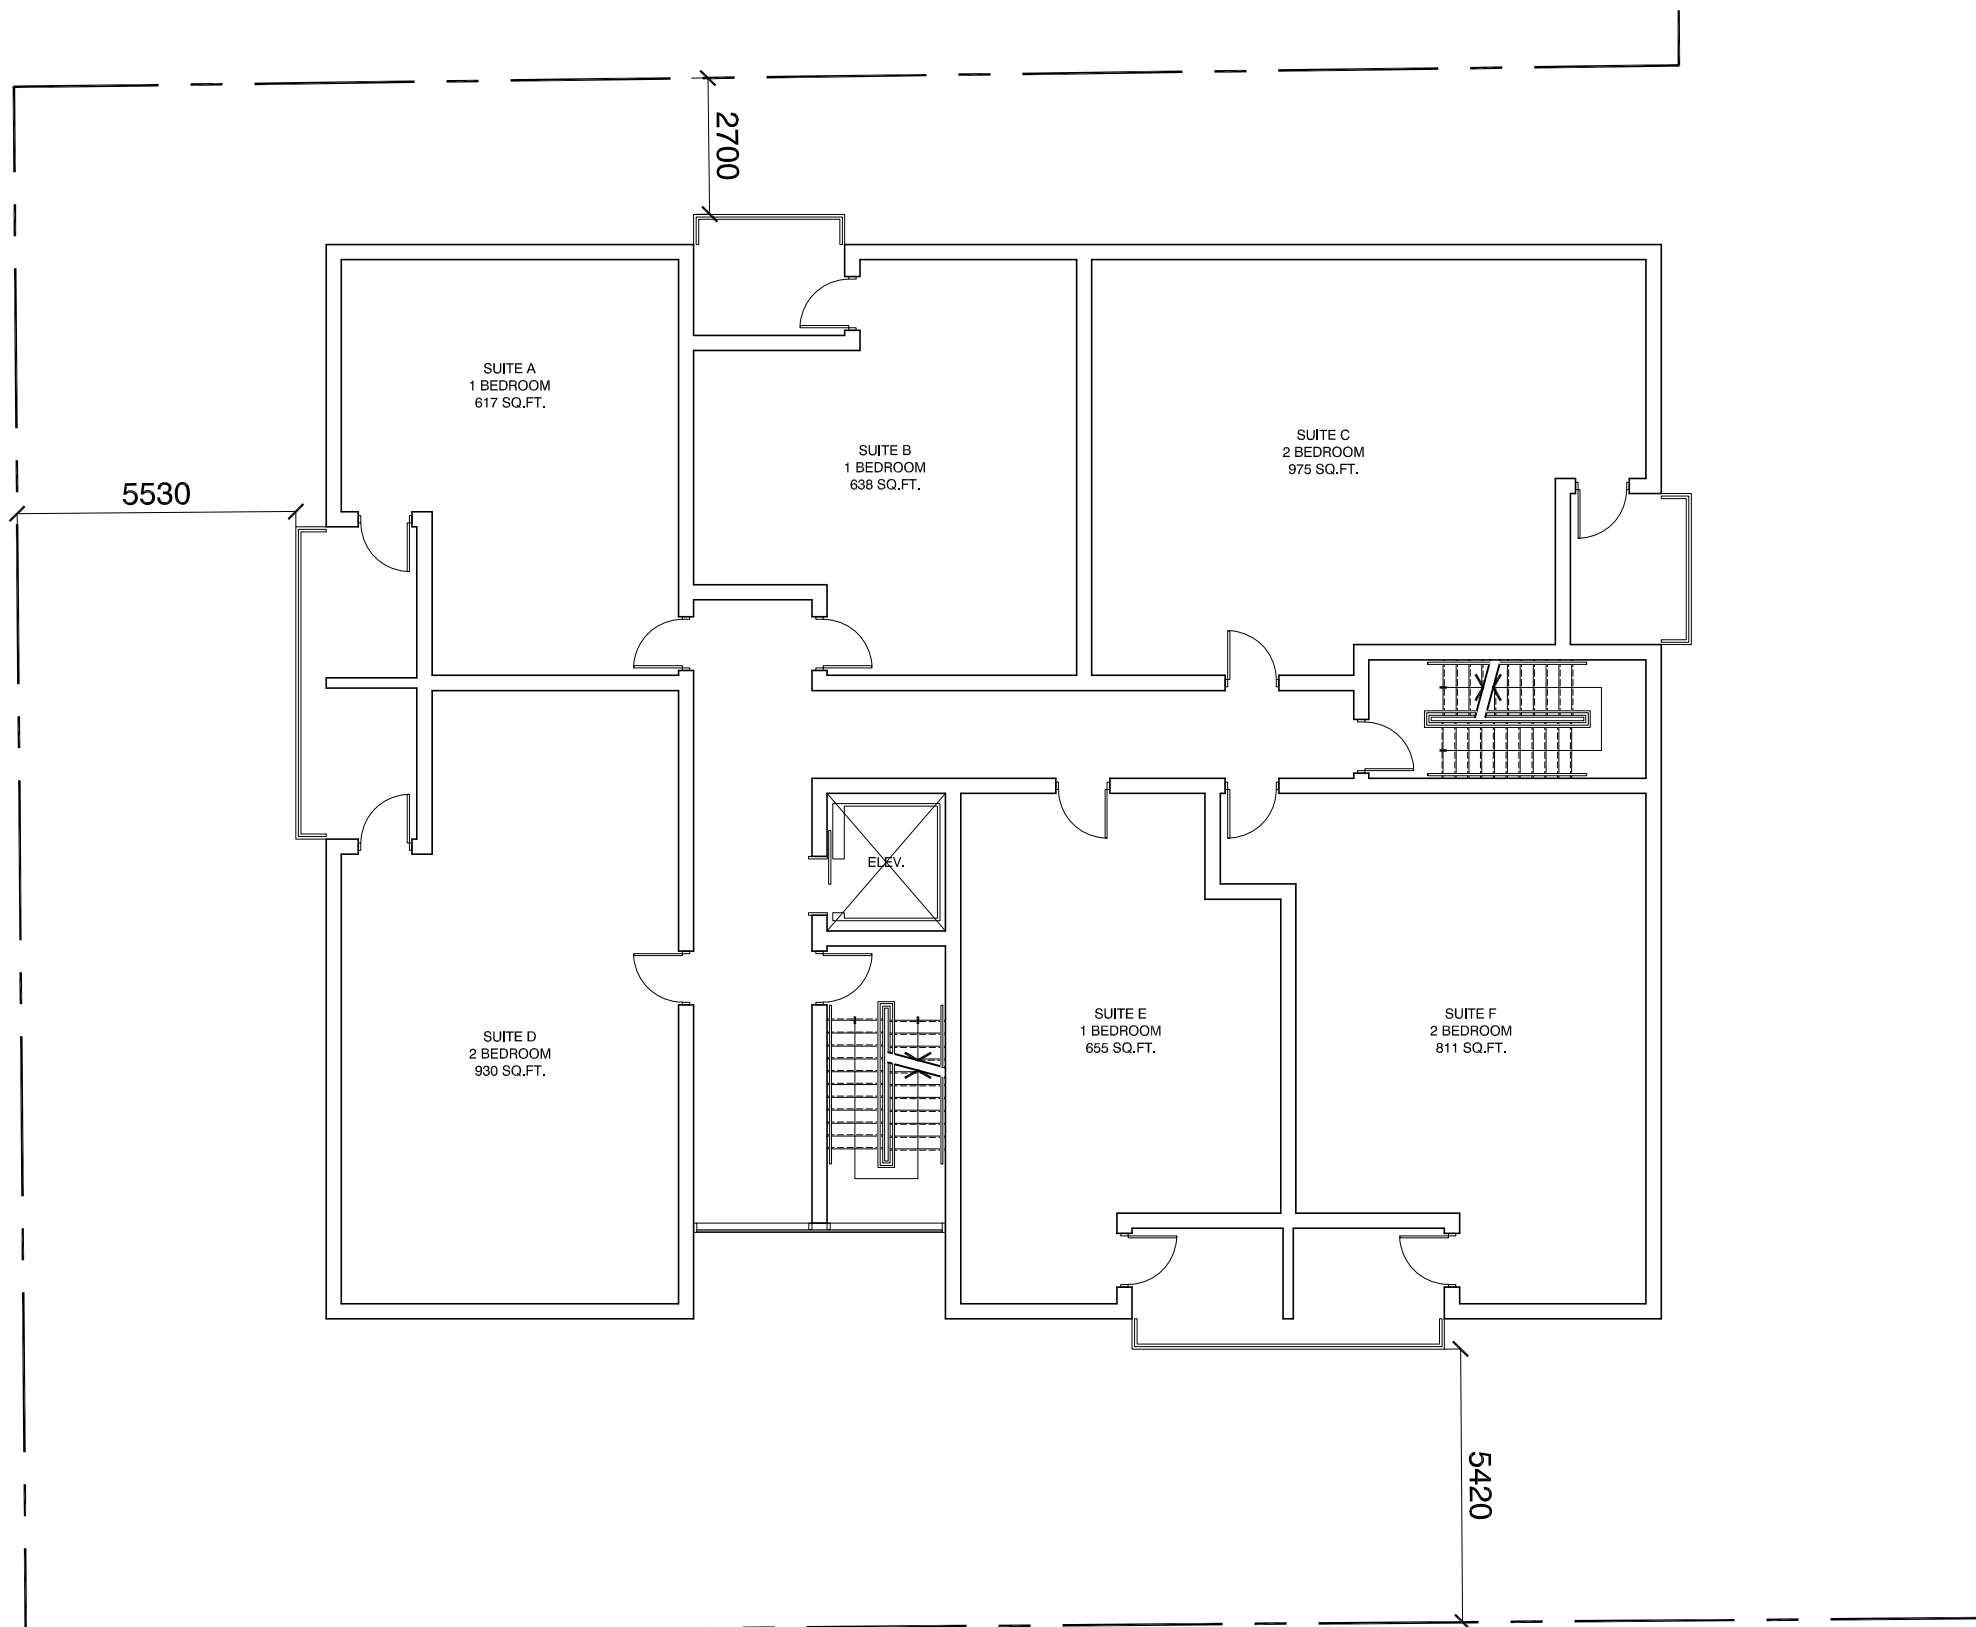

Office

Building Area(s)	
Ground Floor	2,360 sq.ft.
Second Floor	3,900 sq.ft.
Total	6,260 sq.ft. (581.6 sq.m.)

Residential


Building Area(s)	Unit Count
Third Floor	6
Fourth Floor	6
Fifth Floor	6
Sixth Floor	6
Seventh Floor	6
Eighth Floor	4
Total	34

Parking

Office (Provided)	10 (1 / 58 m ²)
Residential (Provided)	22 (0.65 / Unit)
Barrier-Free	2
Total	34

⊗ Typ. Floor Plan (4-7)
Scale 1:150

12/12/2019

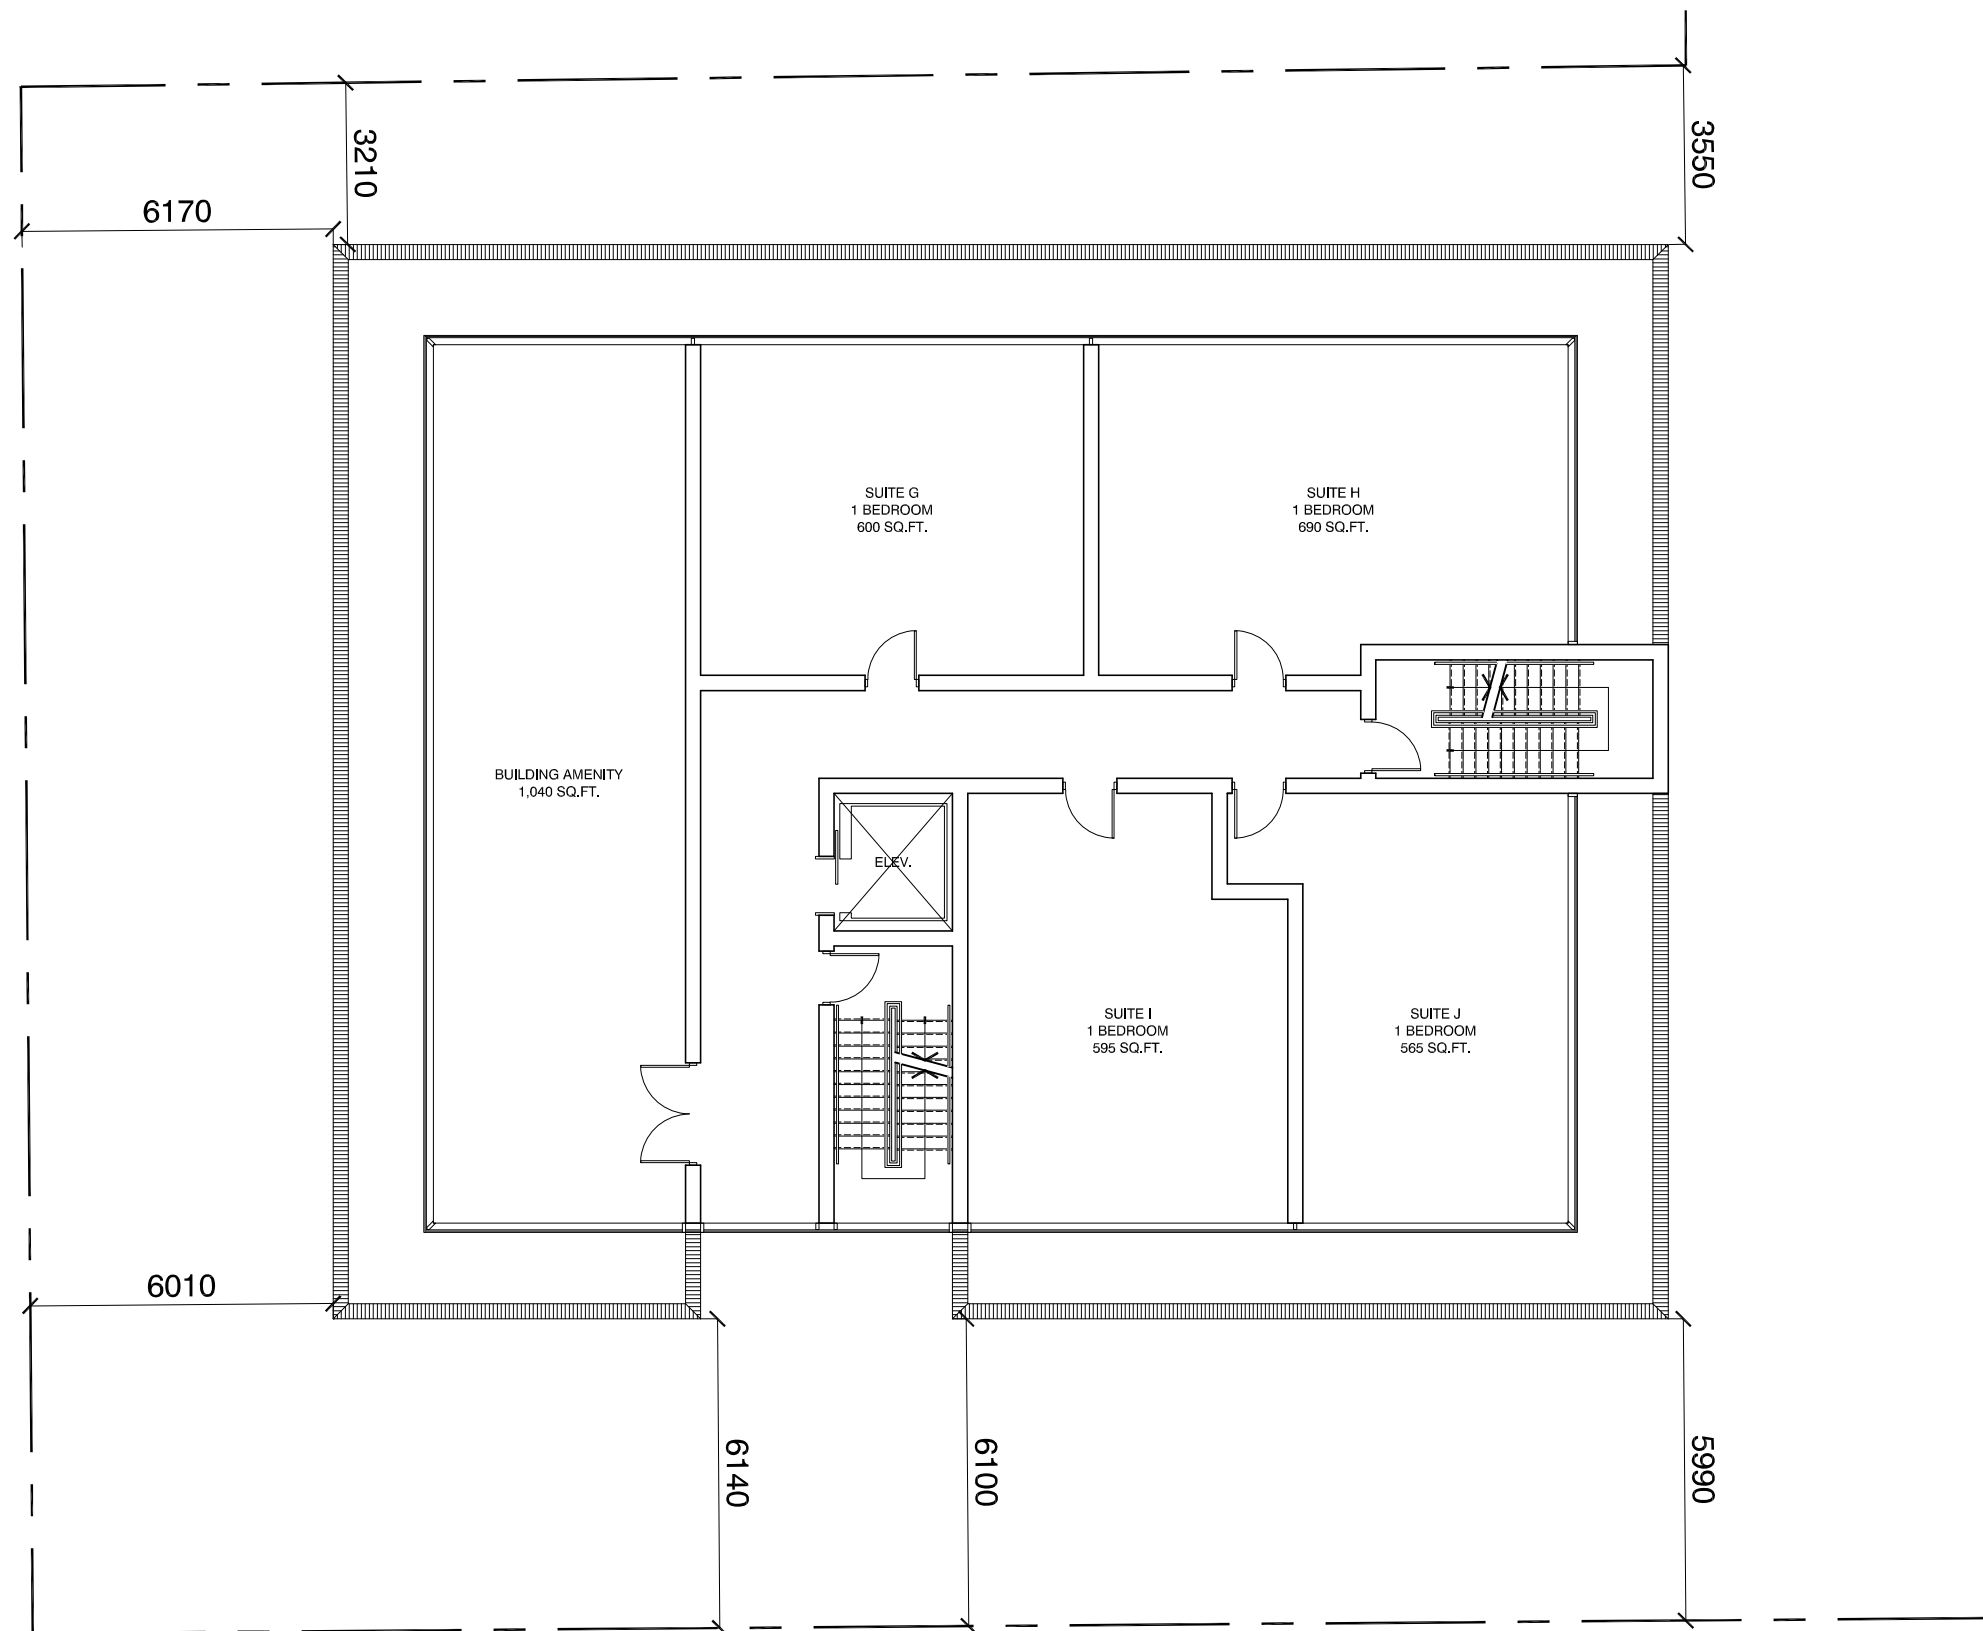

Office

Building Area(s)	
Ground Floor	2,360 sq.ft.
Second Floor	3,900 sq.ft.
Total	6,260 sq.ft. (581.6 sq.m.)

Residential

Building Area(s)	Unit Count
Third Floor	6
Fourth Floor	6
Fifth Floor	6
Sixth Floor	6
Seventh Floor	6
Eighth Floor	4
Total	34

Parking

Office (Provided)	10 (1 / 58 m ²)
Residential (Provided)	22 (0.65 / Unit)
Barrier-Free	2
Total	34



Eighth Floor Plan
Scale 1:150

12/12/2019