



Section  
Scale 1:300

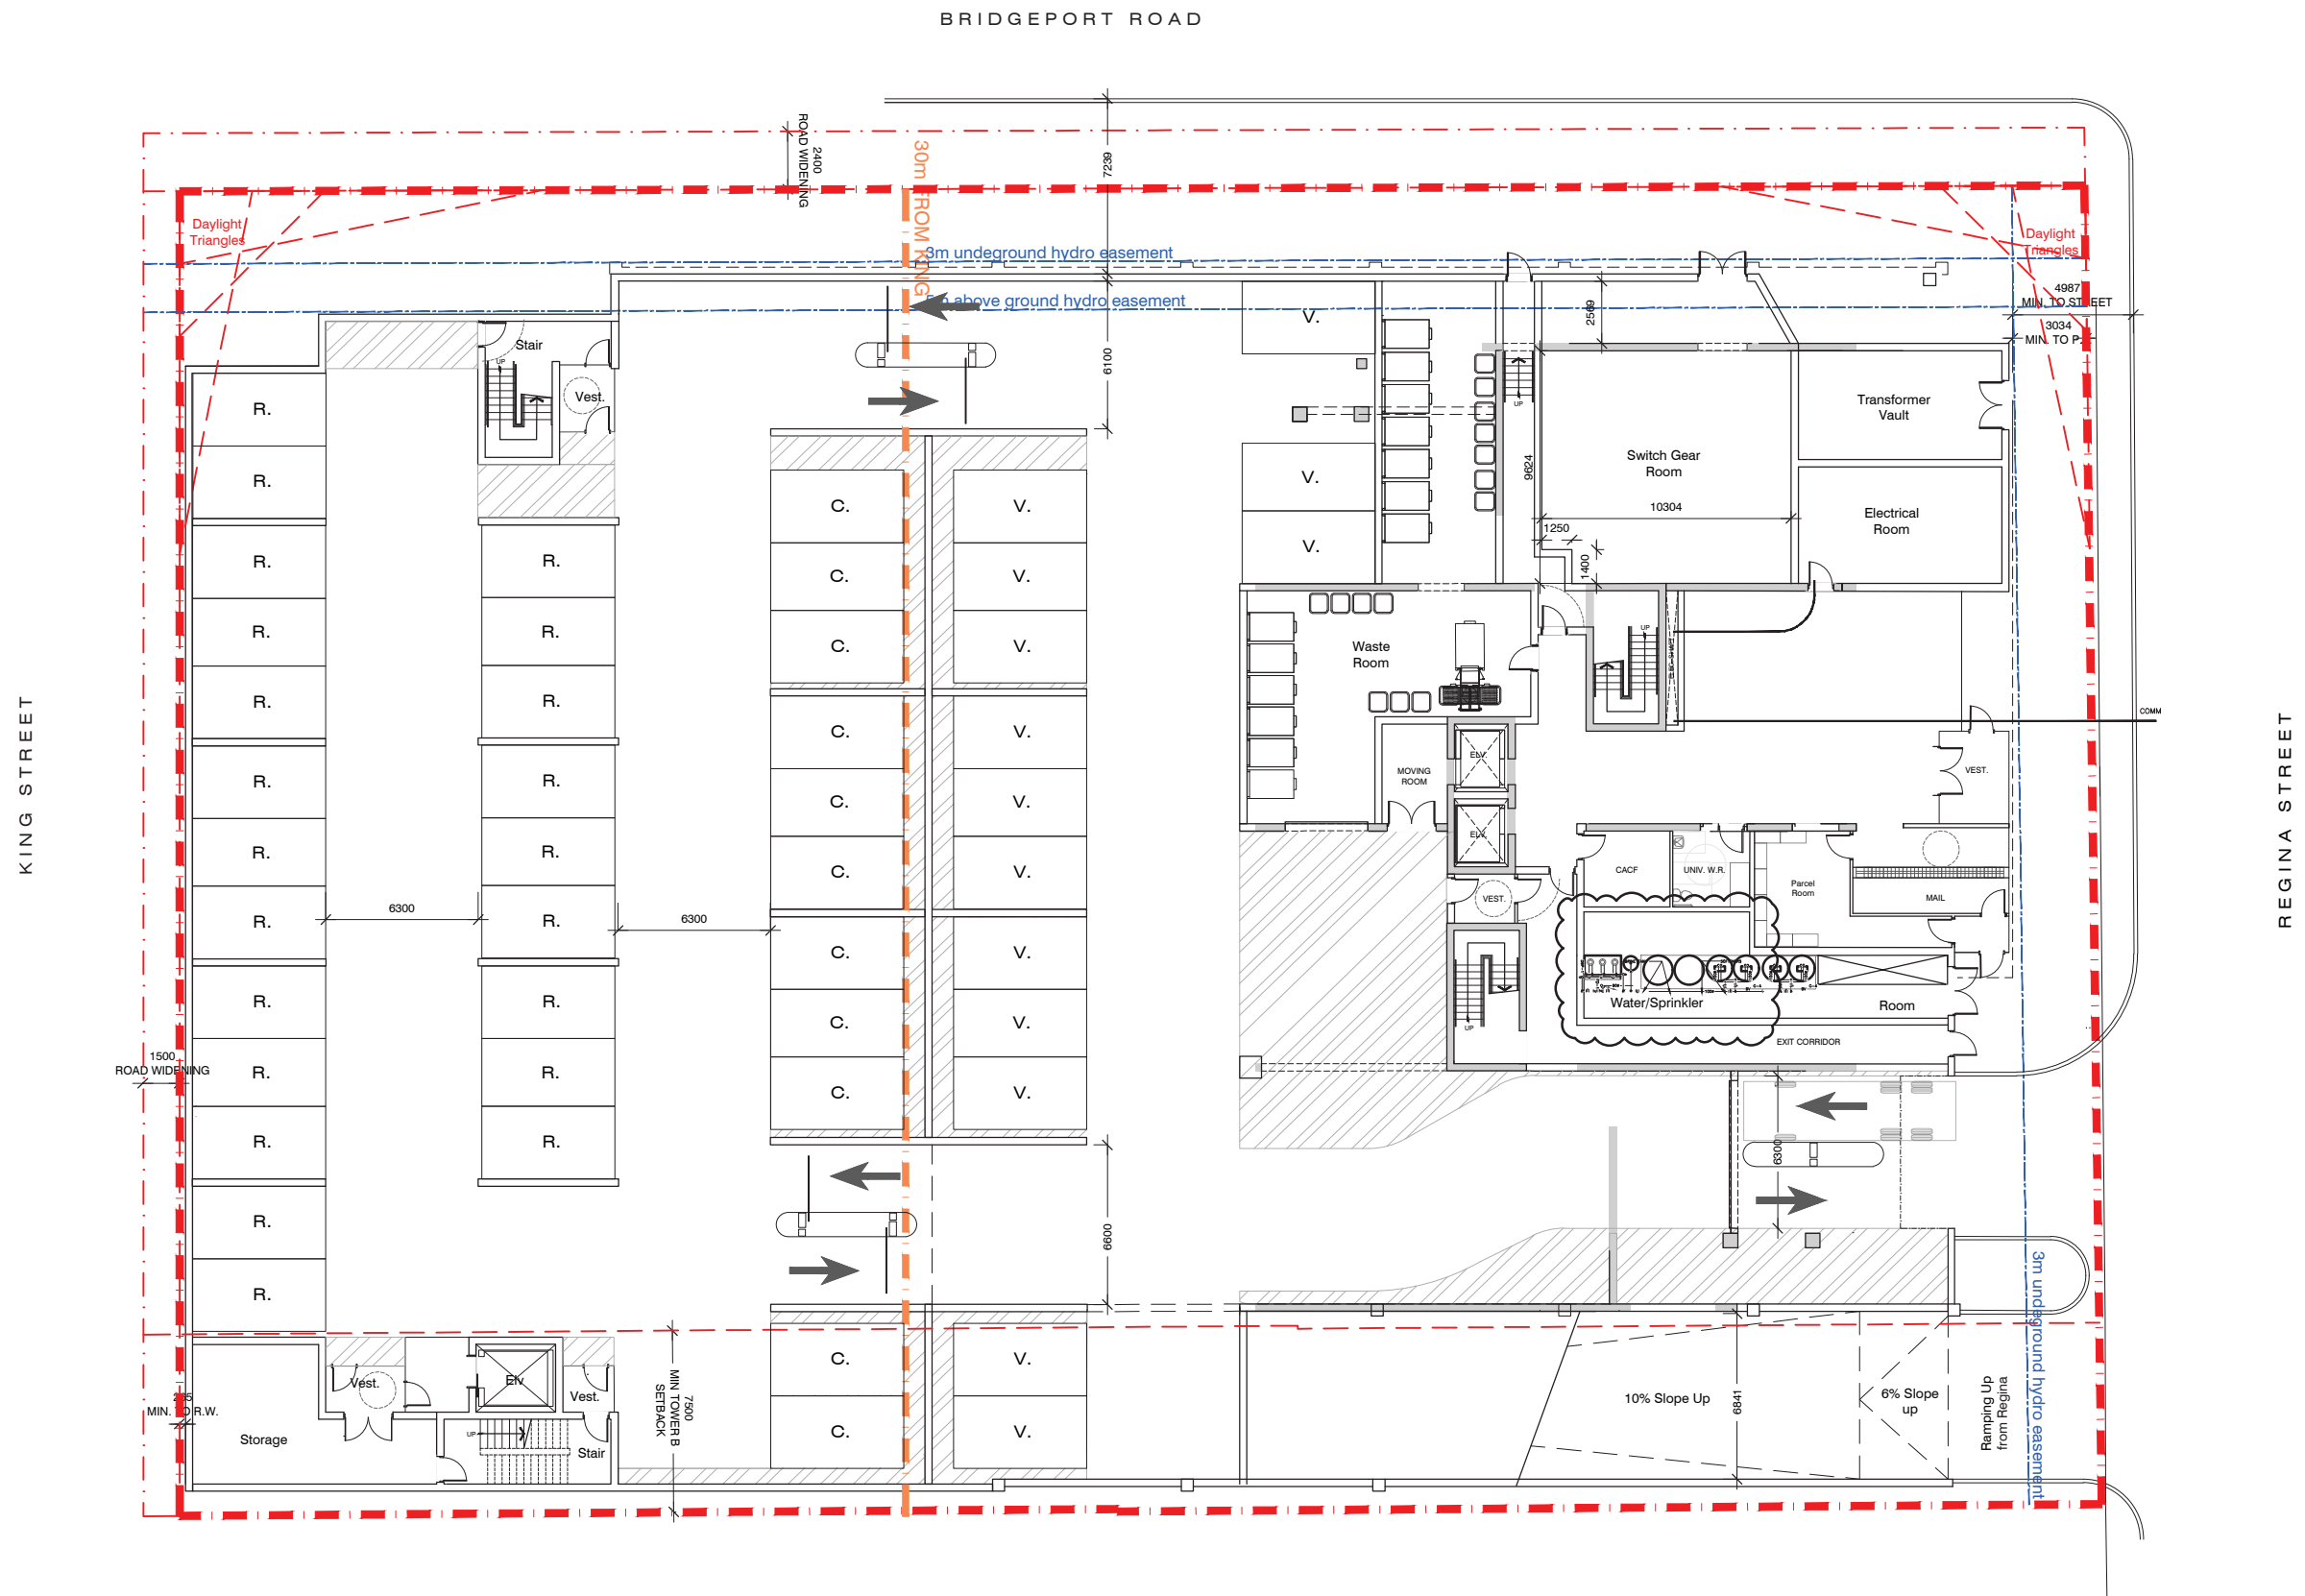


Parking Level (L1/P1)

Scale 1:300

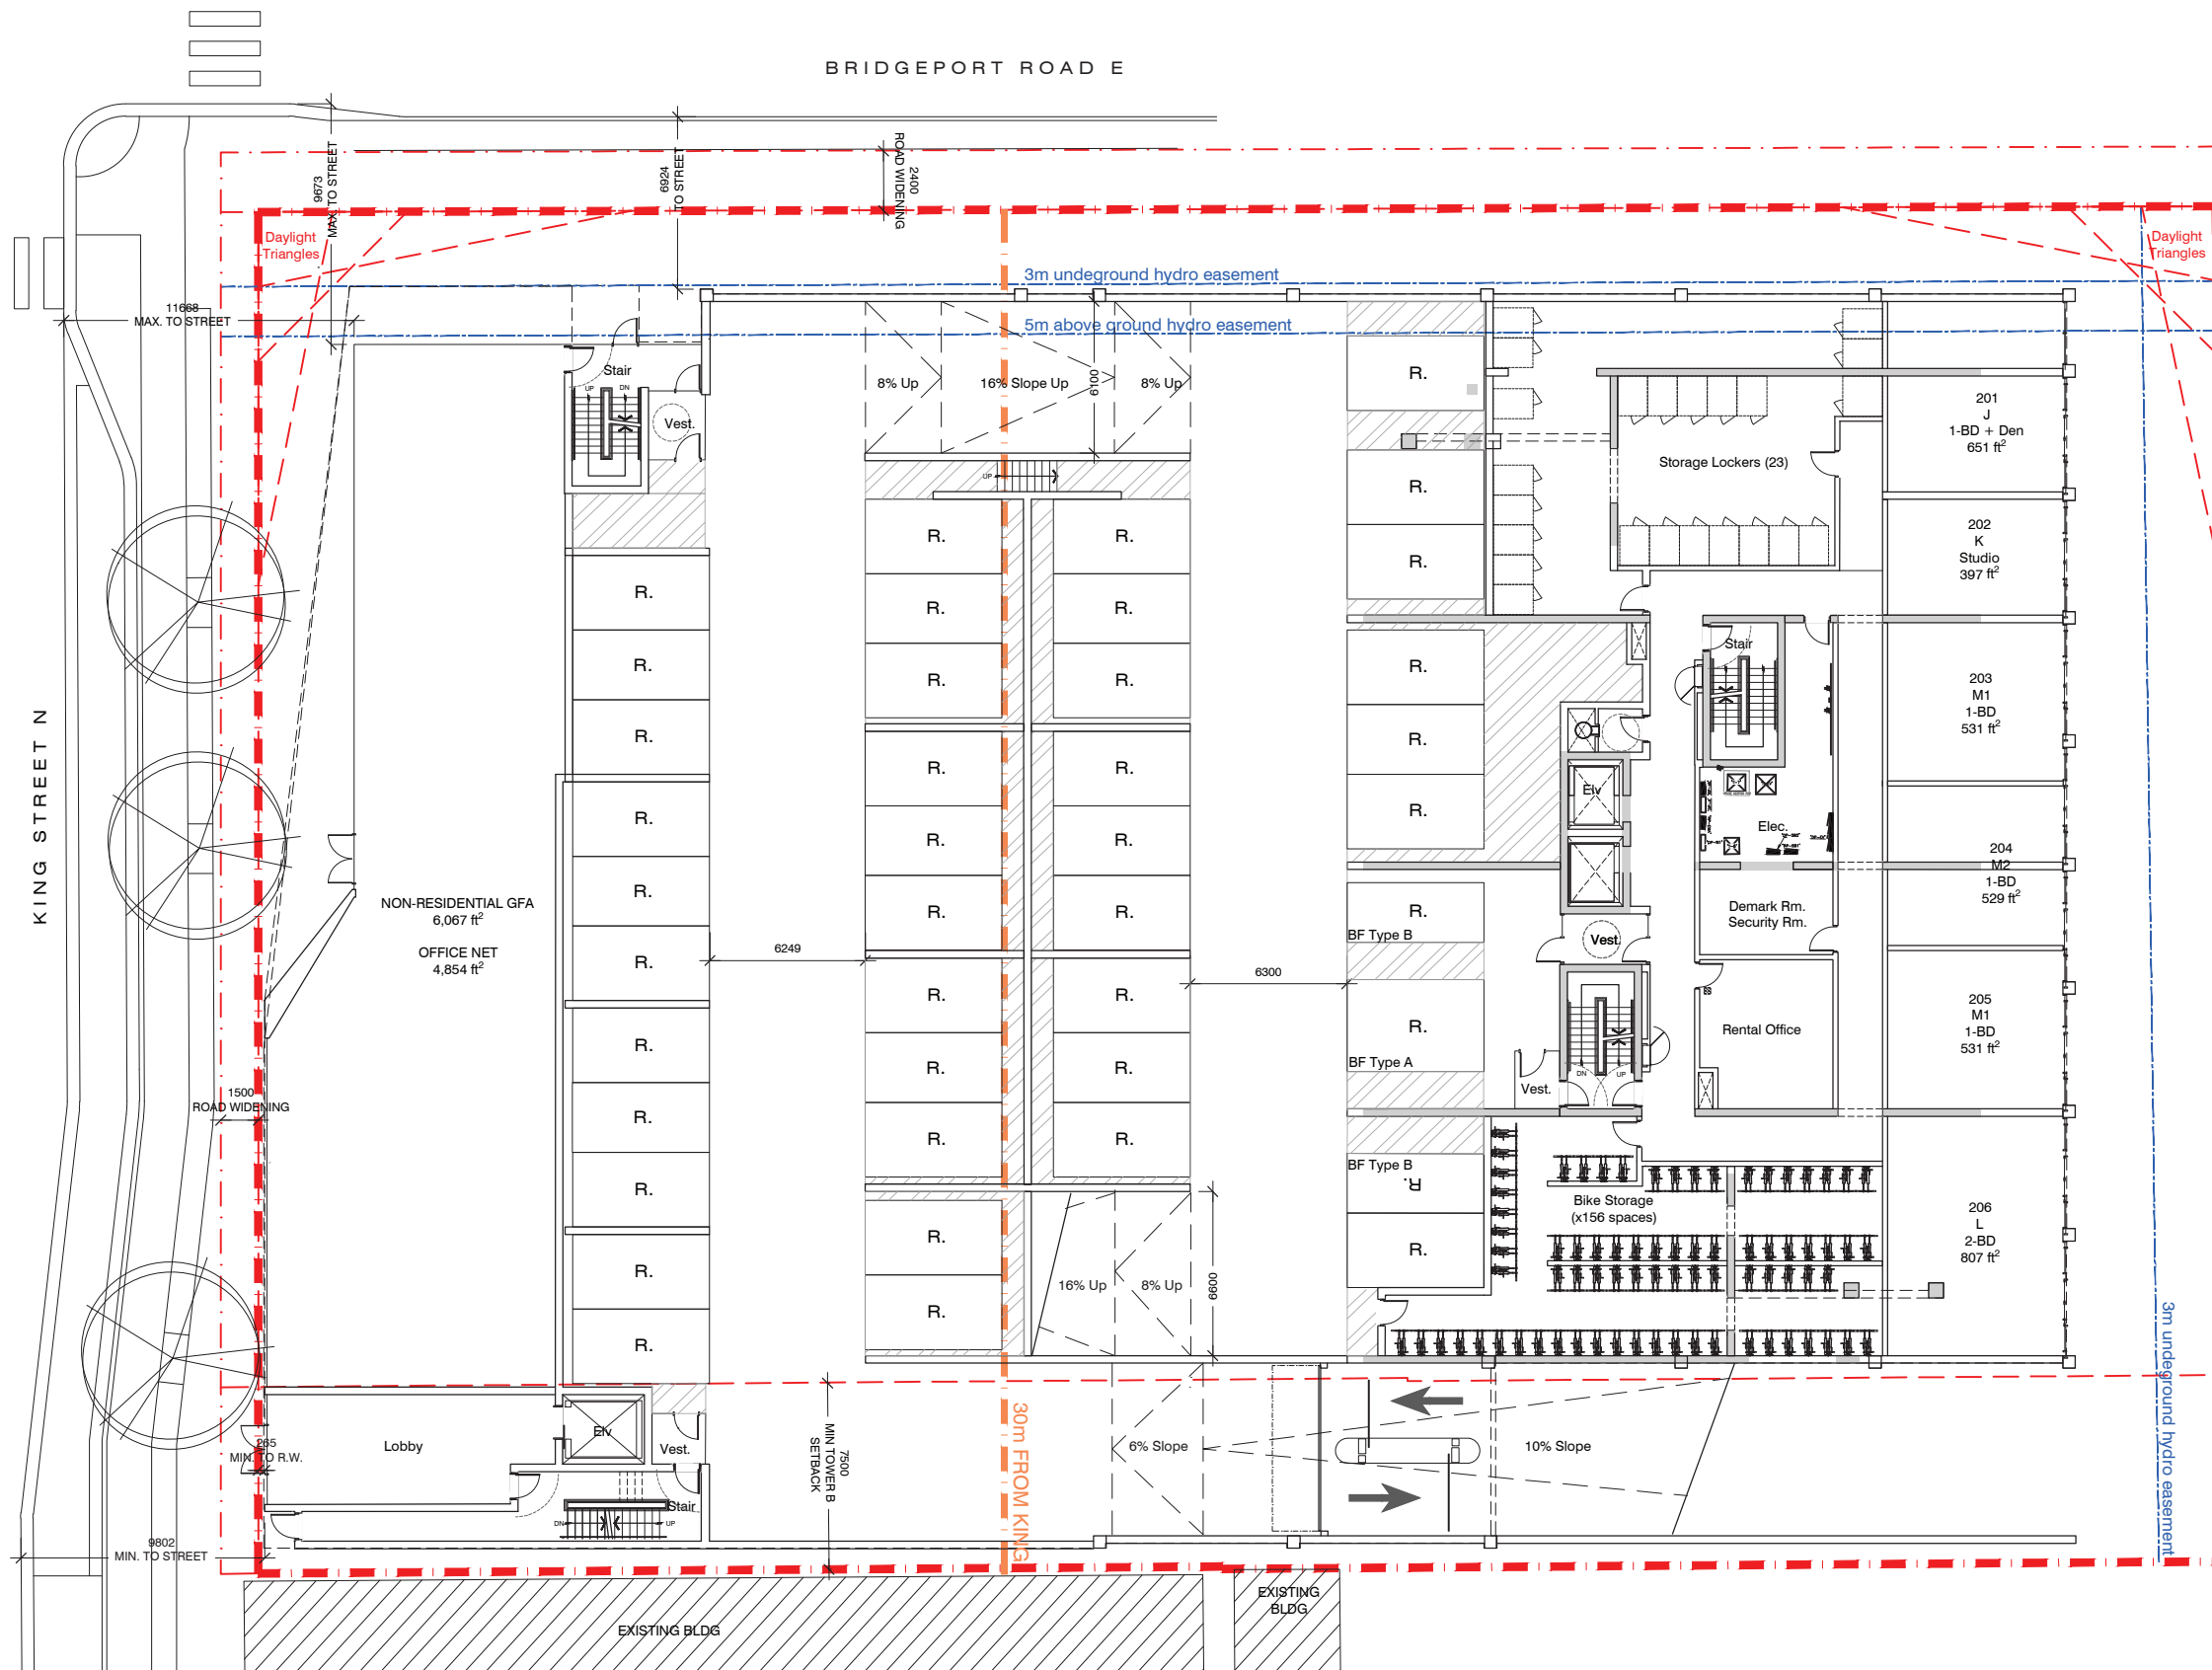


Parking Level (L2/P2)

Scale 1:300

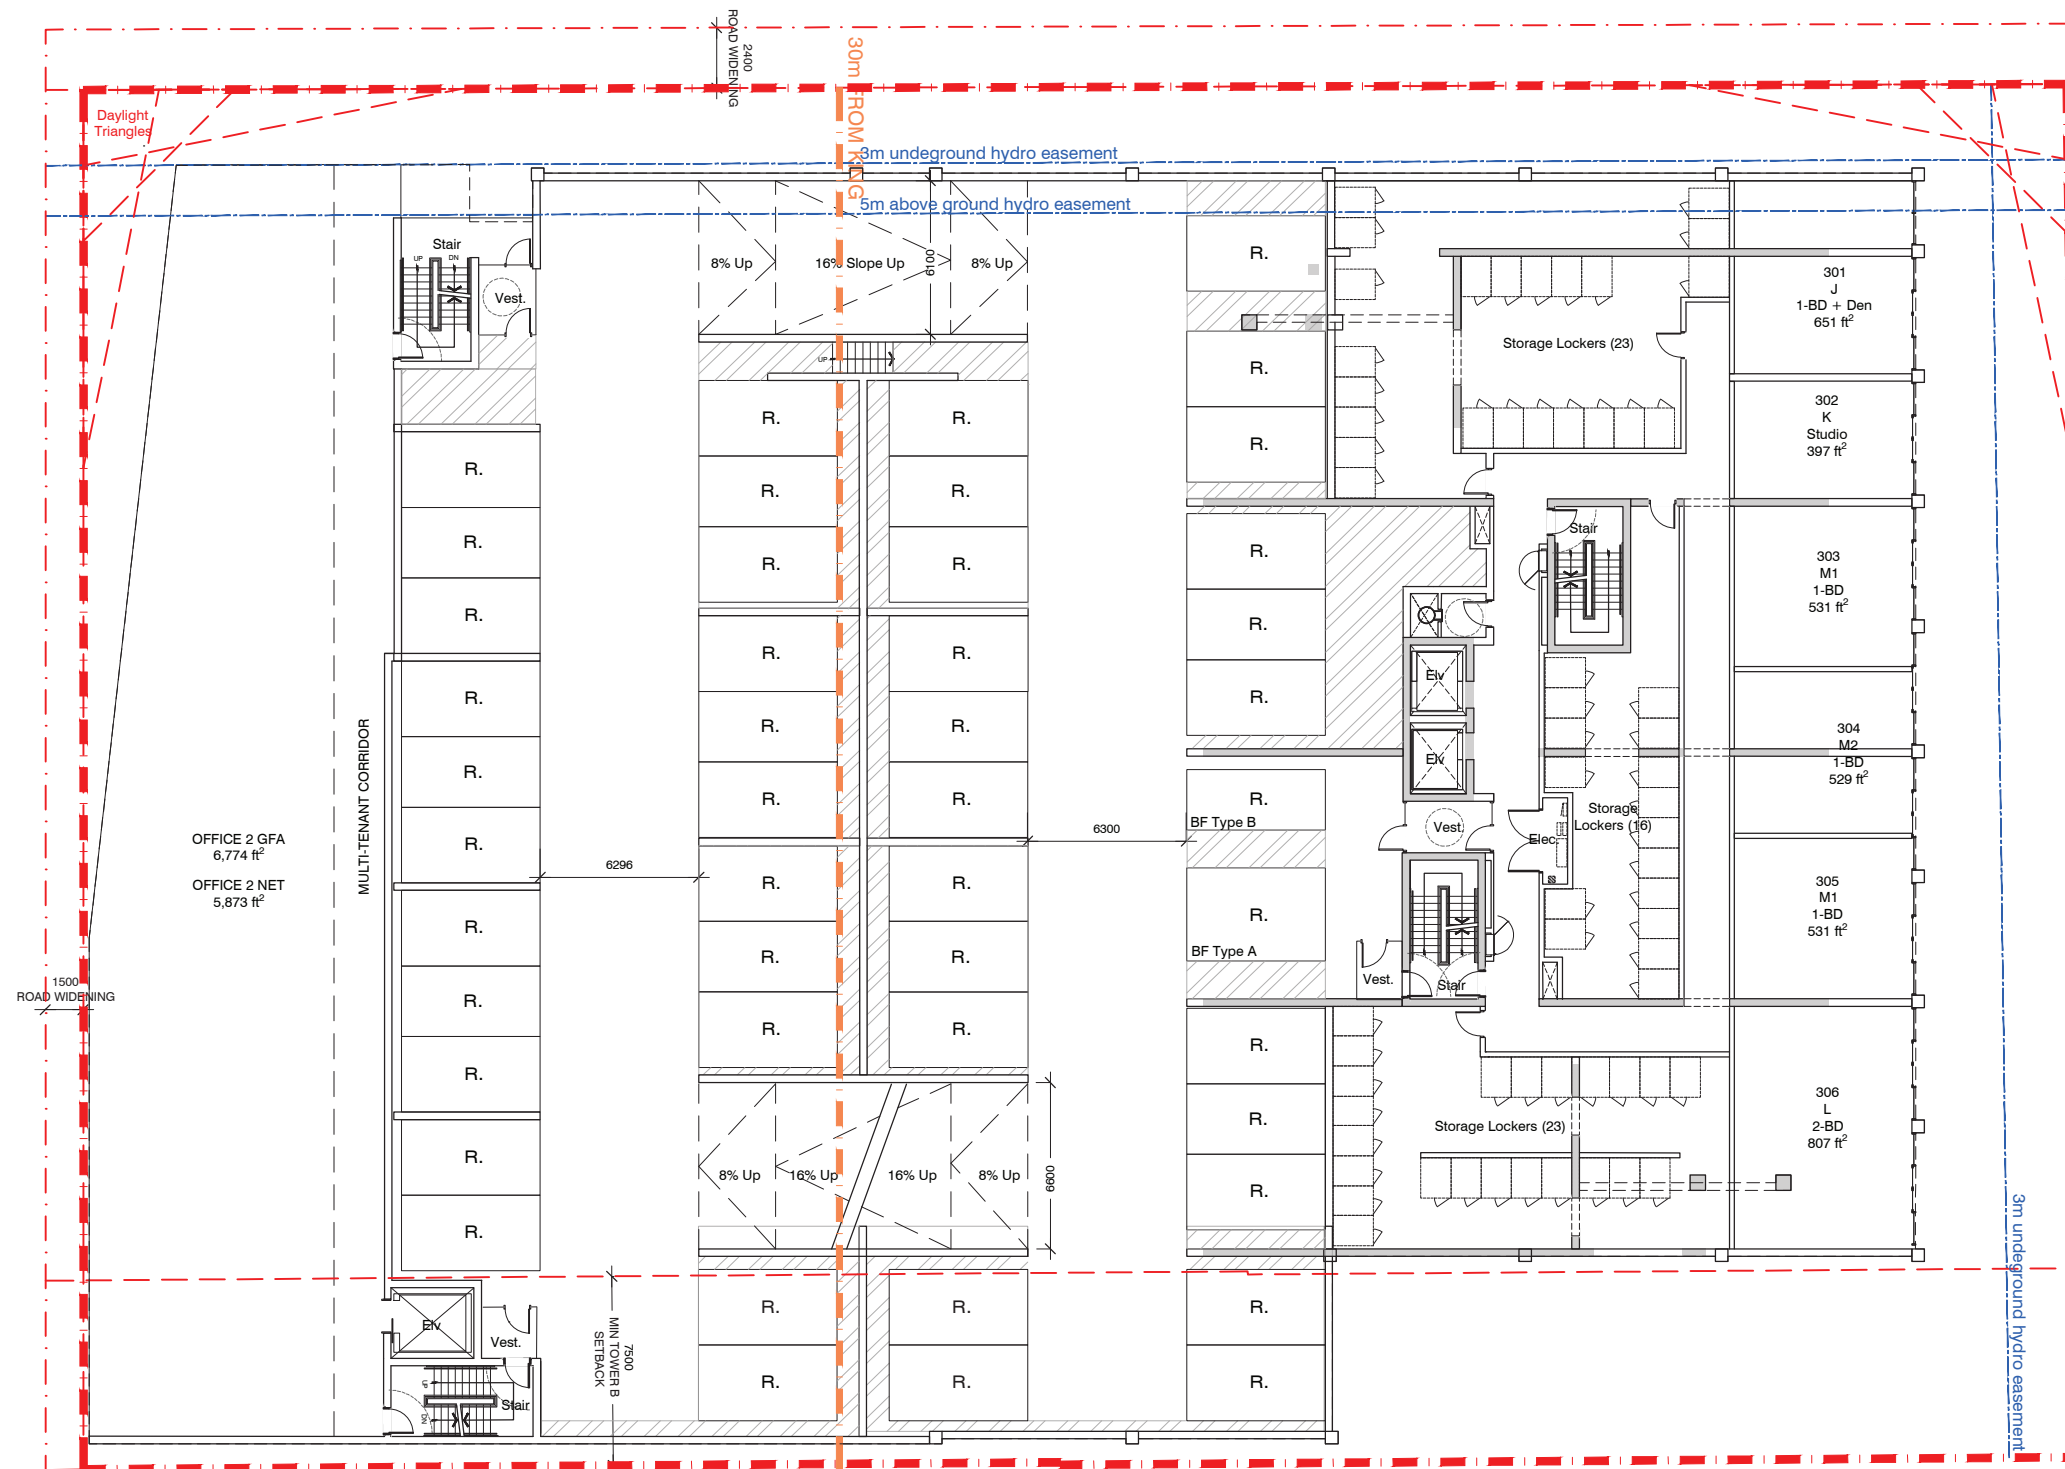

Parking Level (L3/P3)

Scale 1:300

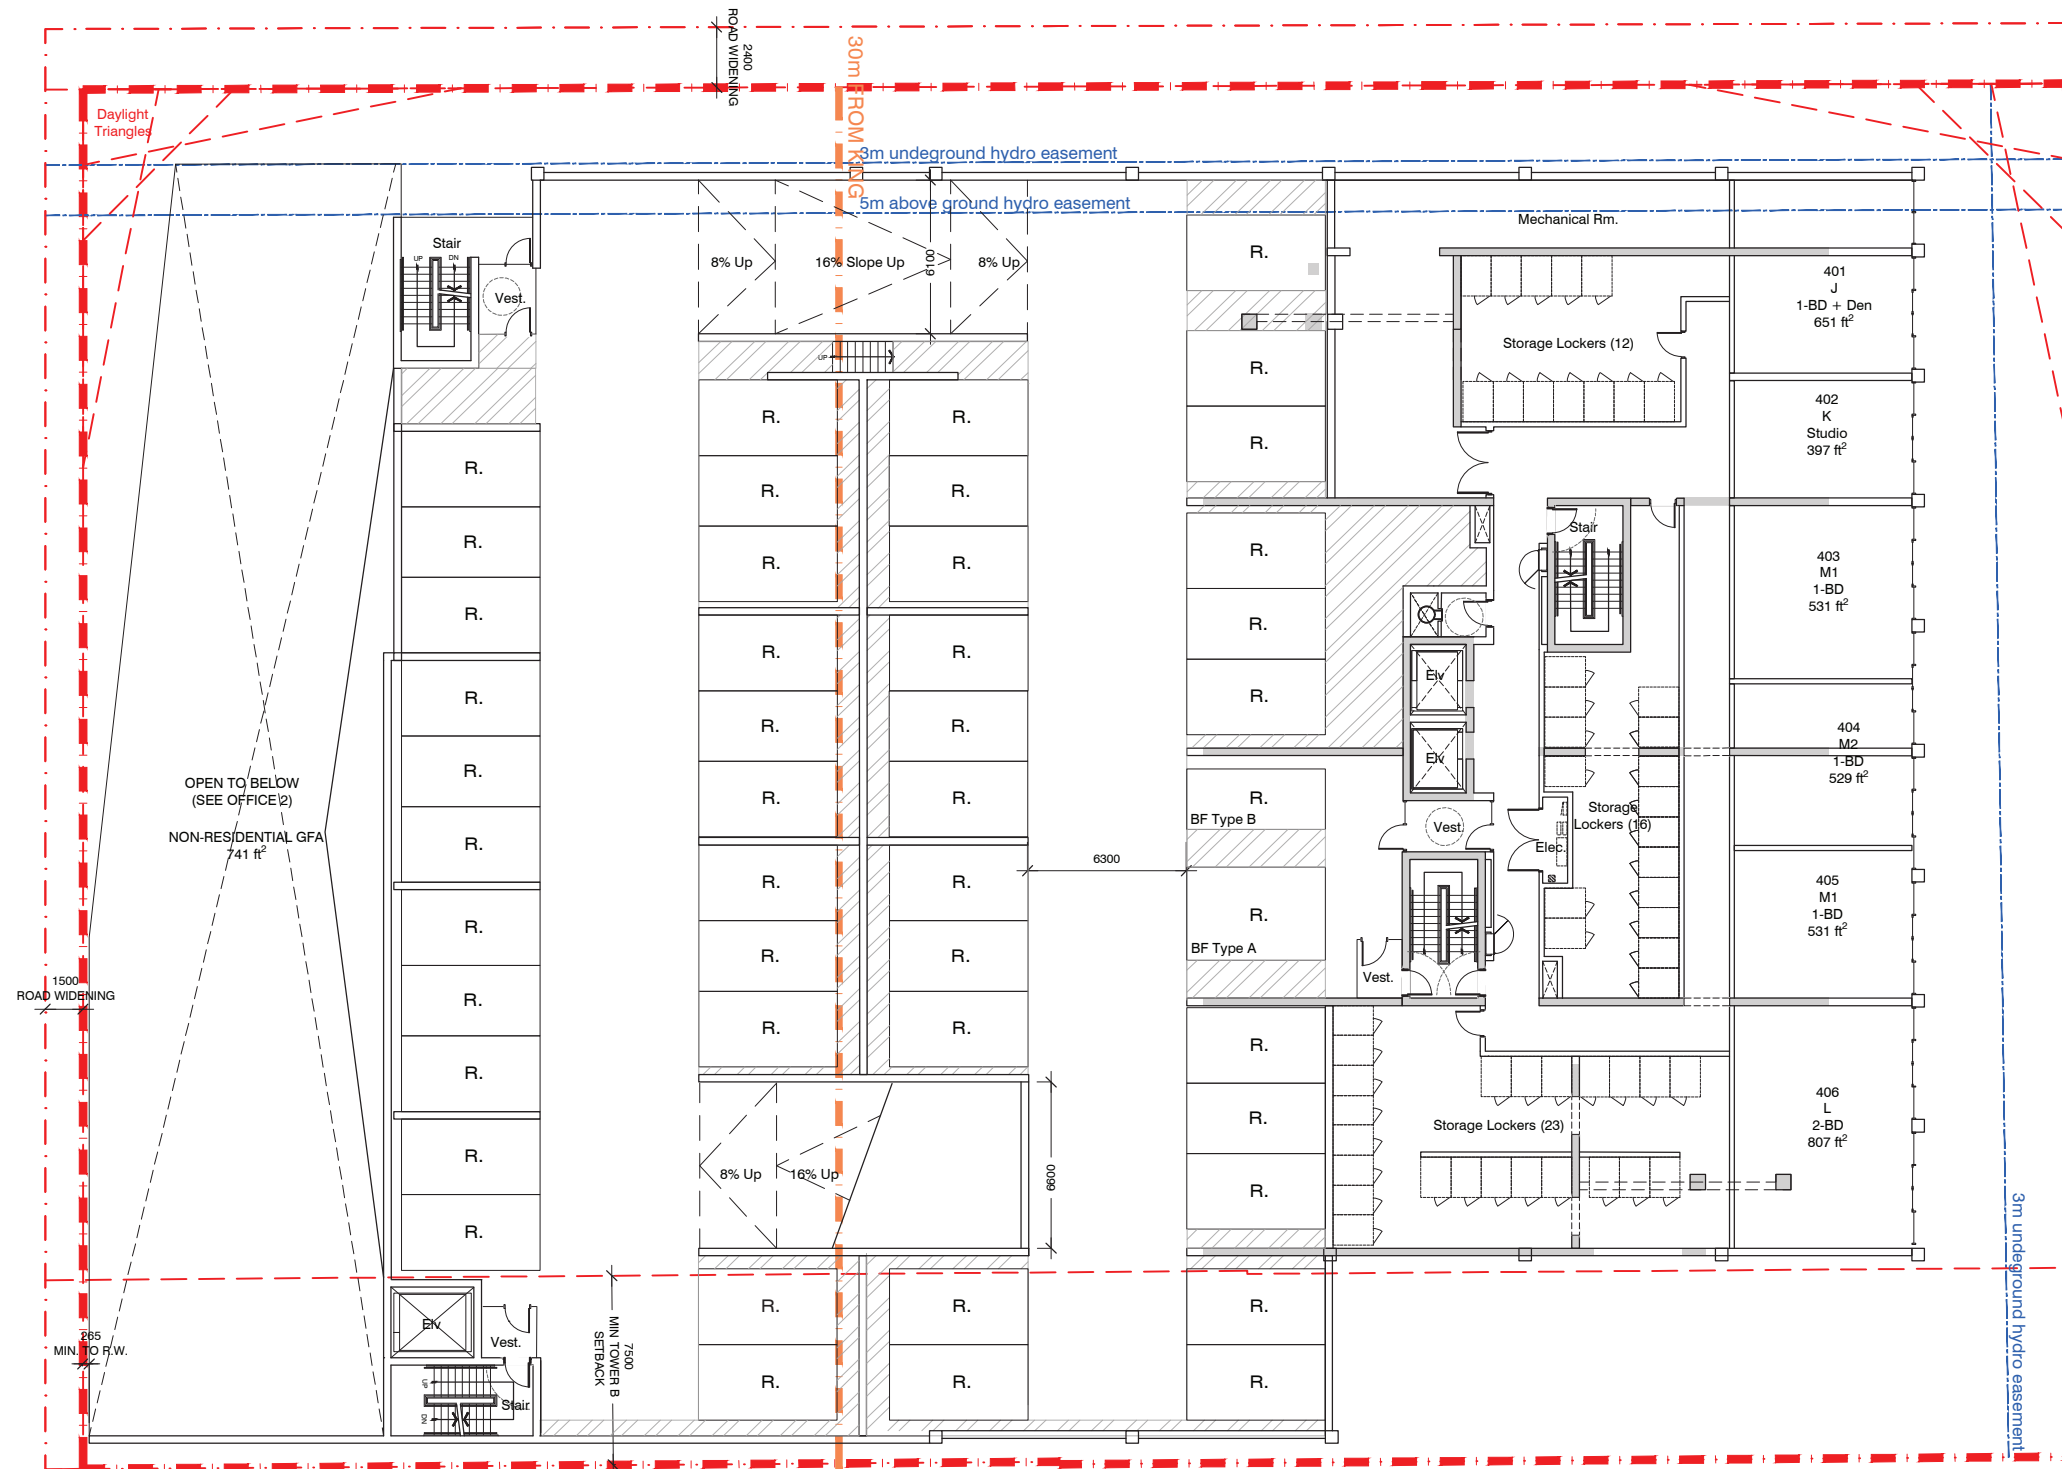


Parking Level (L4/P4)

Scale 1:300


# HIP Developments

70 King St, Waterloo, ON  
 April 6, 2022

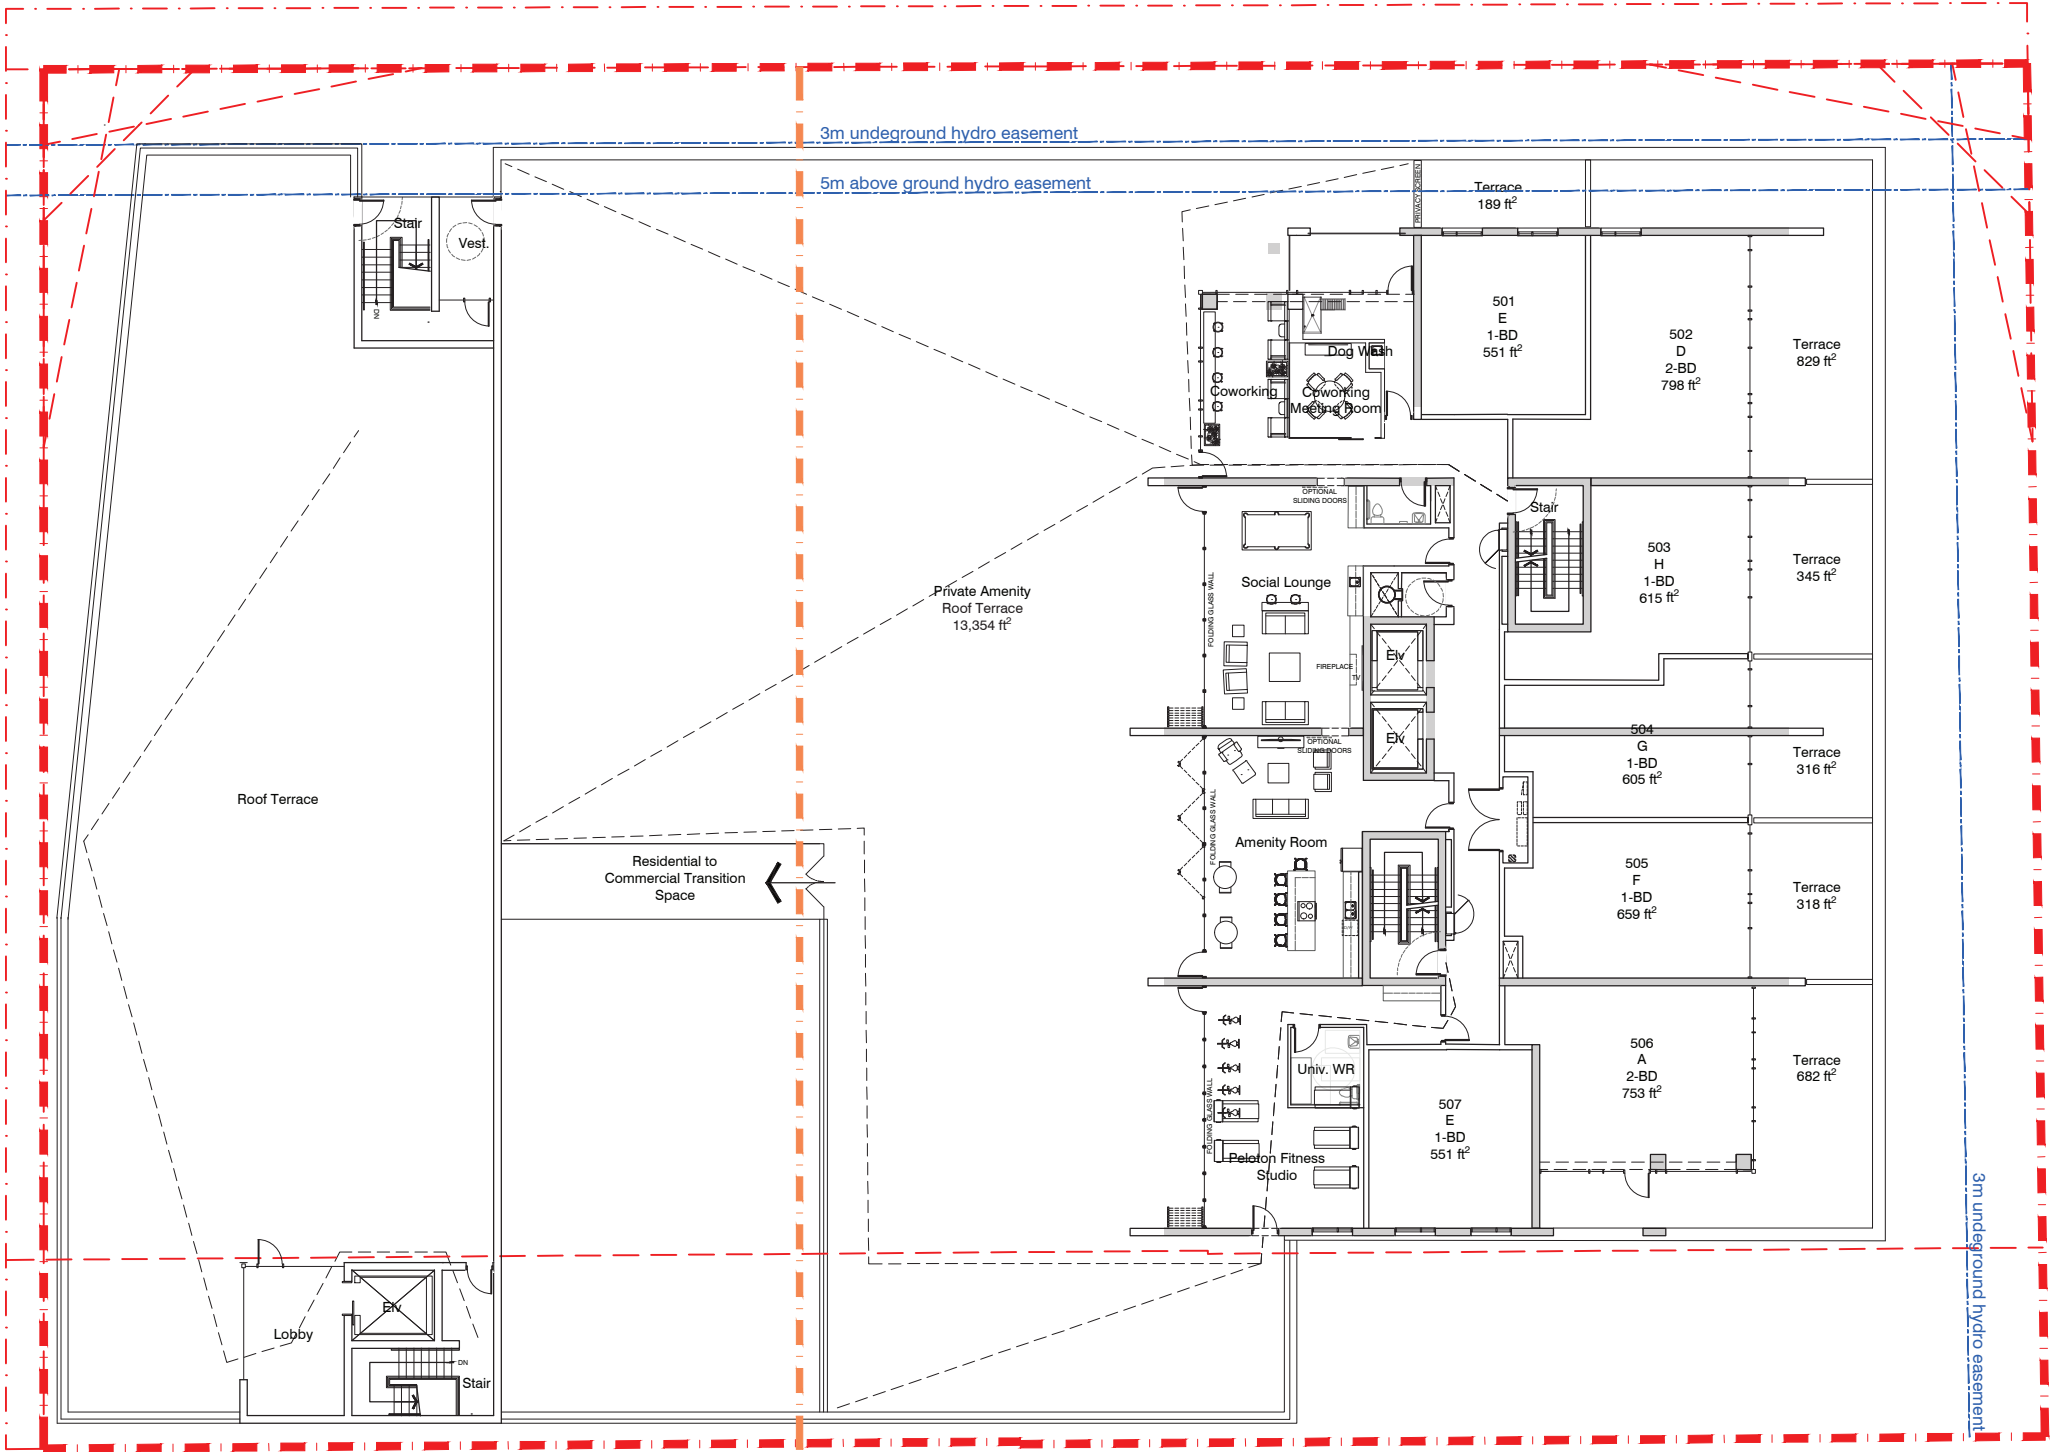


L5 Amenity Floor Plan

Scale 1:300

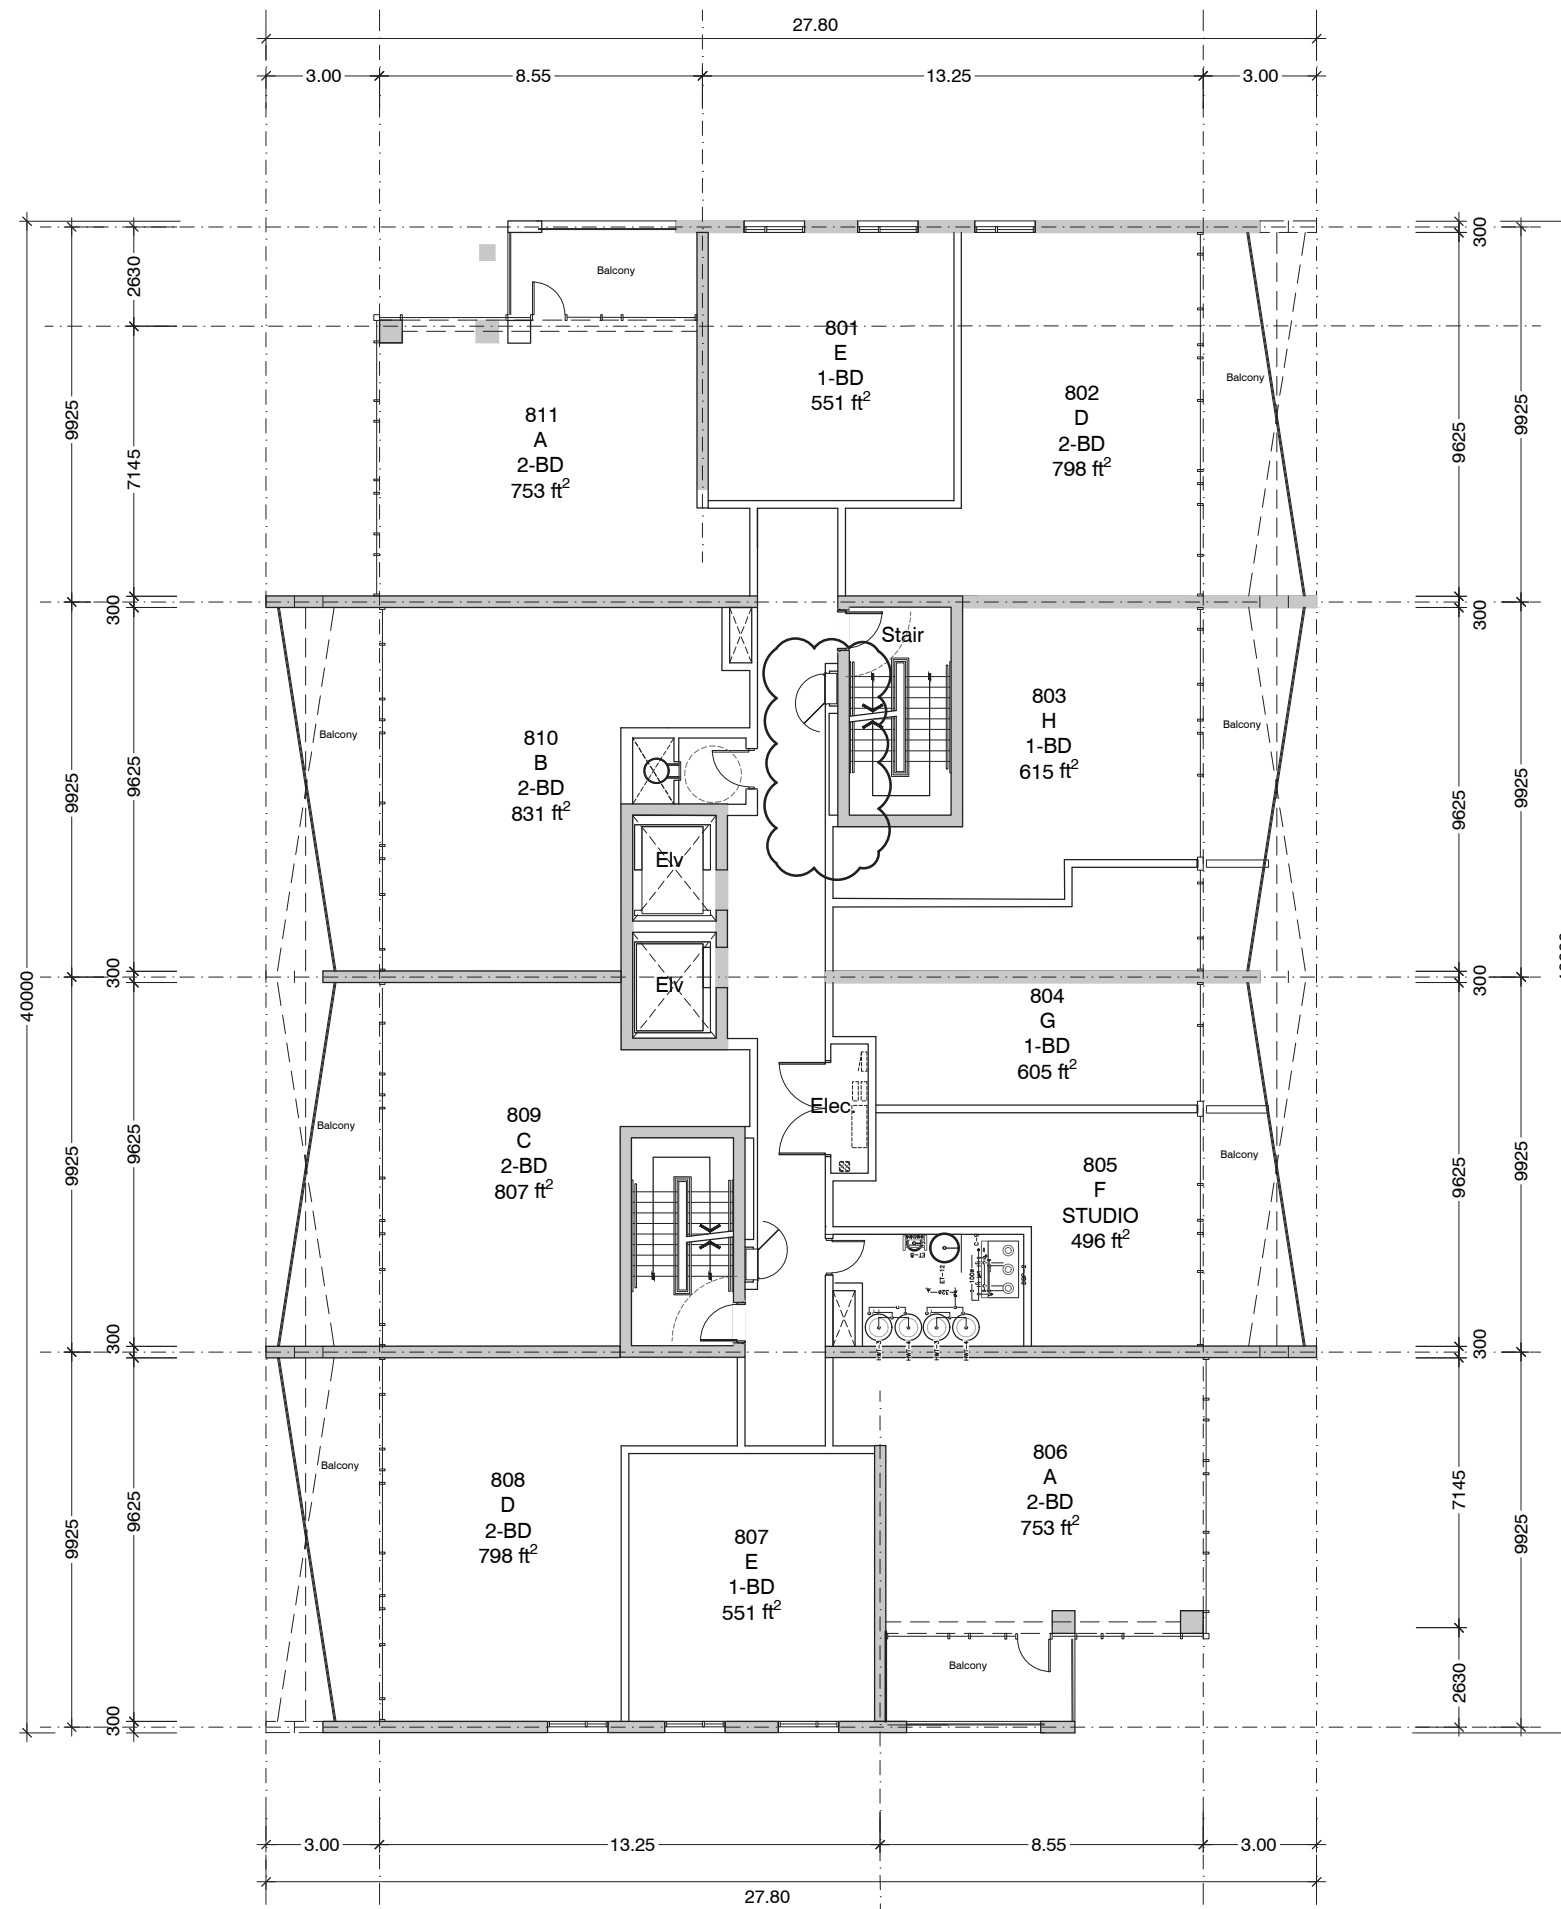


Residential Tower Plan (L8 & L17)  
Scale 1:200

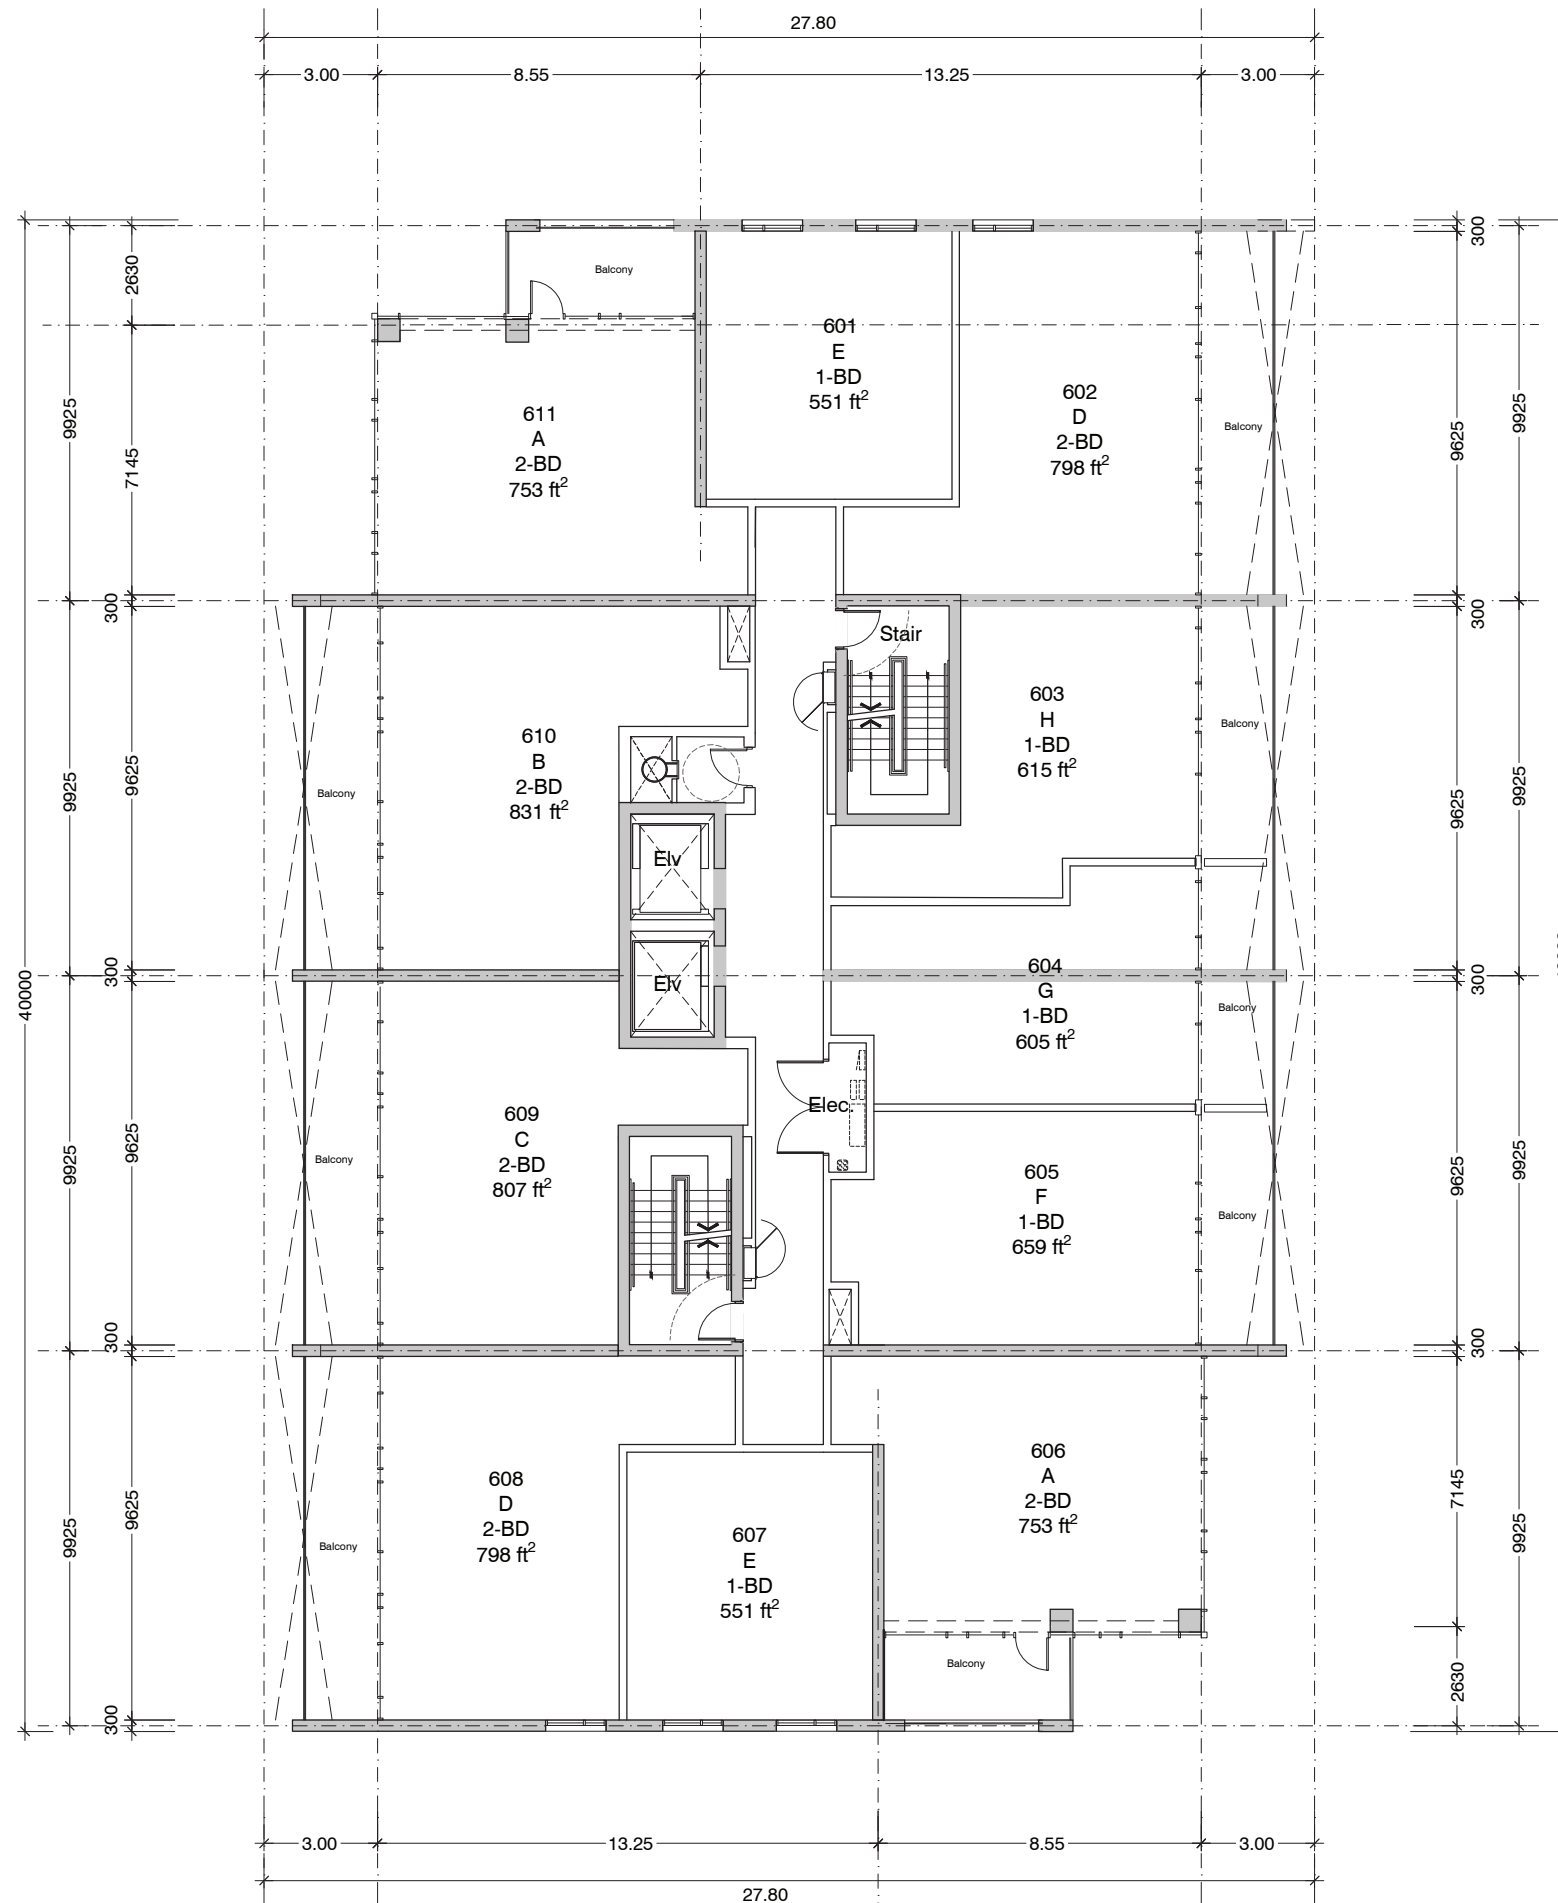

TYP. Residential Tower Plan (L6 - L24)  
Scale 1:200



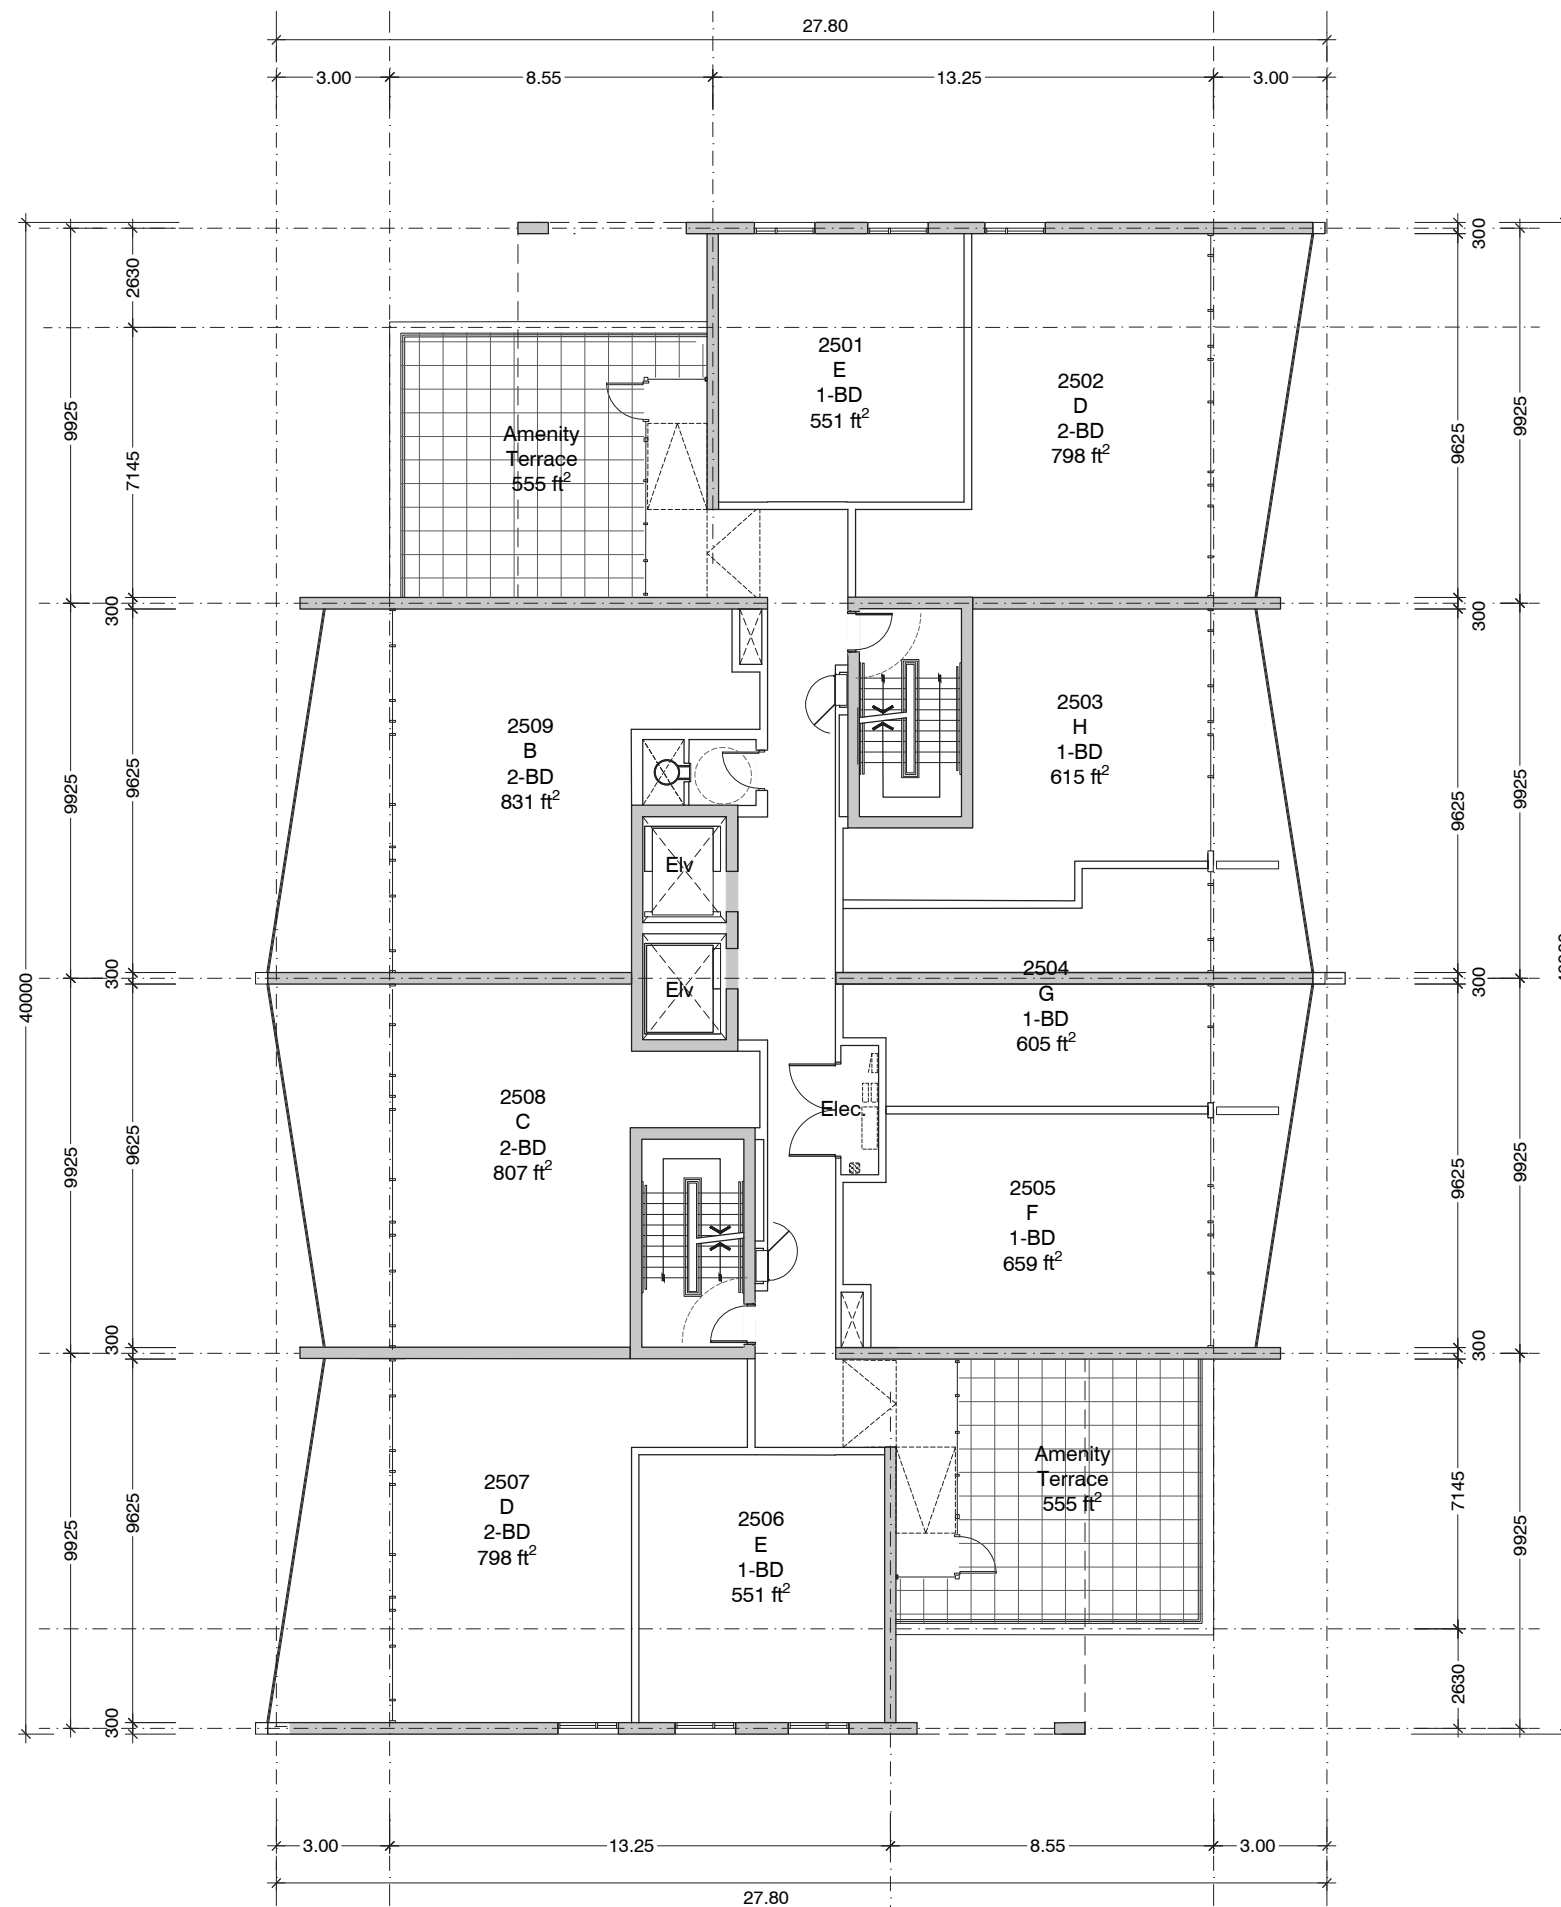

Residential Tower Plan (L25)

Scale 1:200