


IF THE DEPRESSED CURB IS TO BE UTILIZED AS A MAINTENANCE ACCESS, THE RAMP AND SIDEWALK THROUGH THE ACCESS ARE TO BE MIN. 200mm THICK.

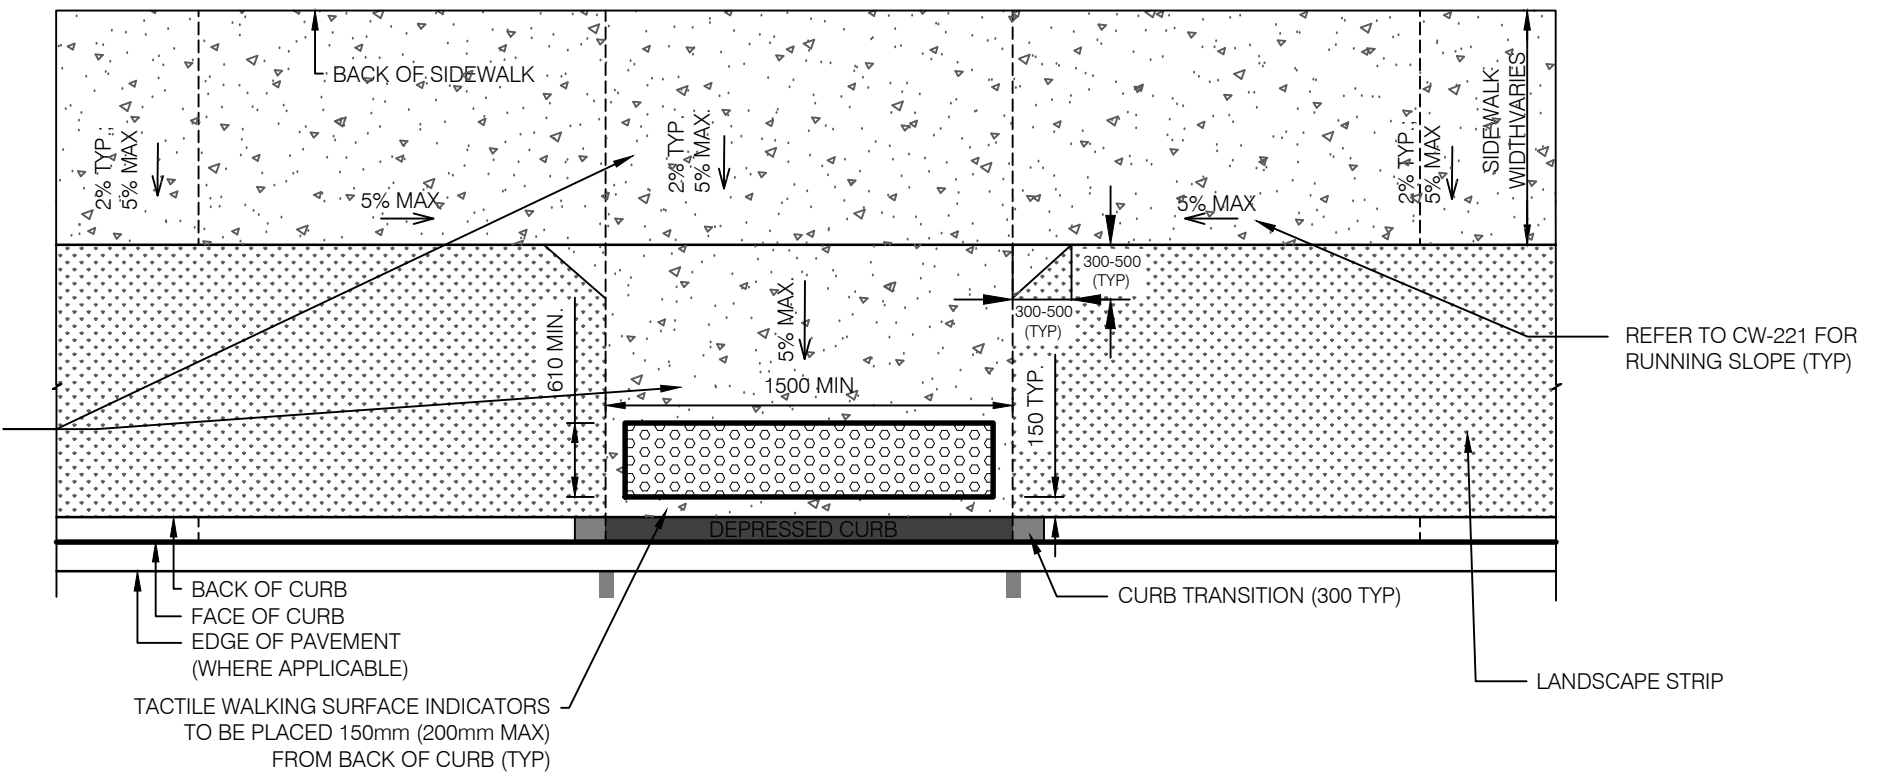


**MIDBLOCK CROSSING WITH BOULEVARD**

NOTES:

REFER TO CW-221 & CW-222 FOR TACTILE WALKING SURFACE INDICATOR & DEPRESSED CURB DETAILS.

1. TACTILE WALKING SURFACE INDICATORS ARE TO BE INSTALLED AT ALL PEDESTRIAN CROSSINGS IN CONJUNCTION WITH ALL ROAD AND SIDEWALK CONSTRUCTION, RECONSTRUCTION AND RESURFACING PROJECTS (WHERE APPLICABLE).
2. EACH LOCATION IS SITE SPECIFIC AND CONSULTATION WITH THE CITY OF WATERLOO MAY BE REQUIRED FOR NON TYPICAL INTERSECTIONS AND PEDESTRIAN CROSSINGS.
3. PLATES ARE TO BE UNCOATED CAST IRON MATERIAL WITH NATURAL "RUST" FINISH (REFER TO REGION OF WATERLOO STANDARD SPECIAL PROVISIONS RWSS 14 FOR LISTED/APPROVED SUPPLIERS).
4. REFER TO CW-221 FOR COLOURED IMPRESSED CONCRETE COLOUR AND DETAILS.

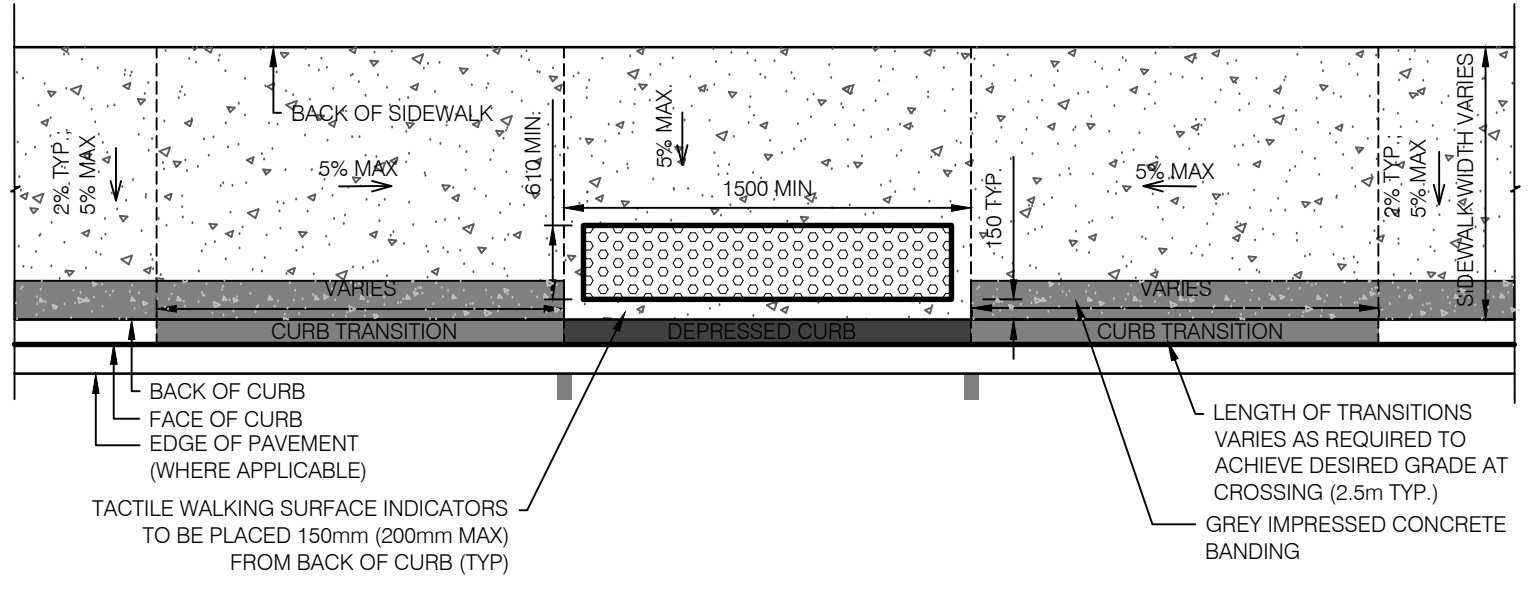

**MIDBLOCK CROSSING WITH CURB-FACE SIDEWALK**

ALL DIMENSIONS ARE IN MILLIMETERS UNLESS OTHERWISE SHOWN.

**STANDARD DRAWINGS**

**DEPRESSED CURB DETAILS FOR MIDBLOCK CROSSINGS**

REV 1 MAY 2023



CW-224

File Location: H:\ENGINEER\Common\Development\Engineering Manual\Development\Manual 2016\Details