


File Location: H:\ENGINEER\COMMON\Development Engineering Manual 2018\Details

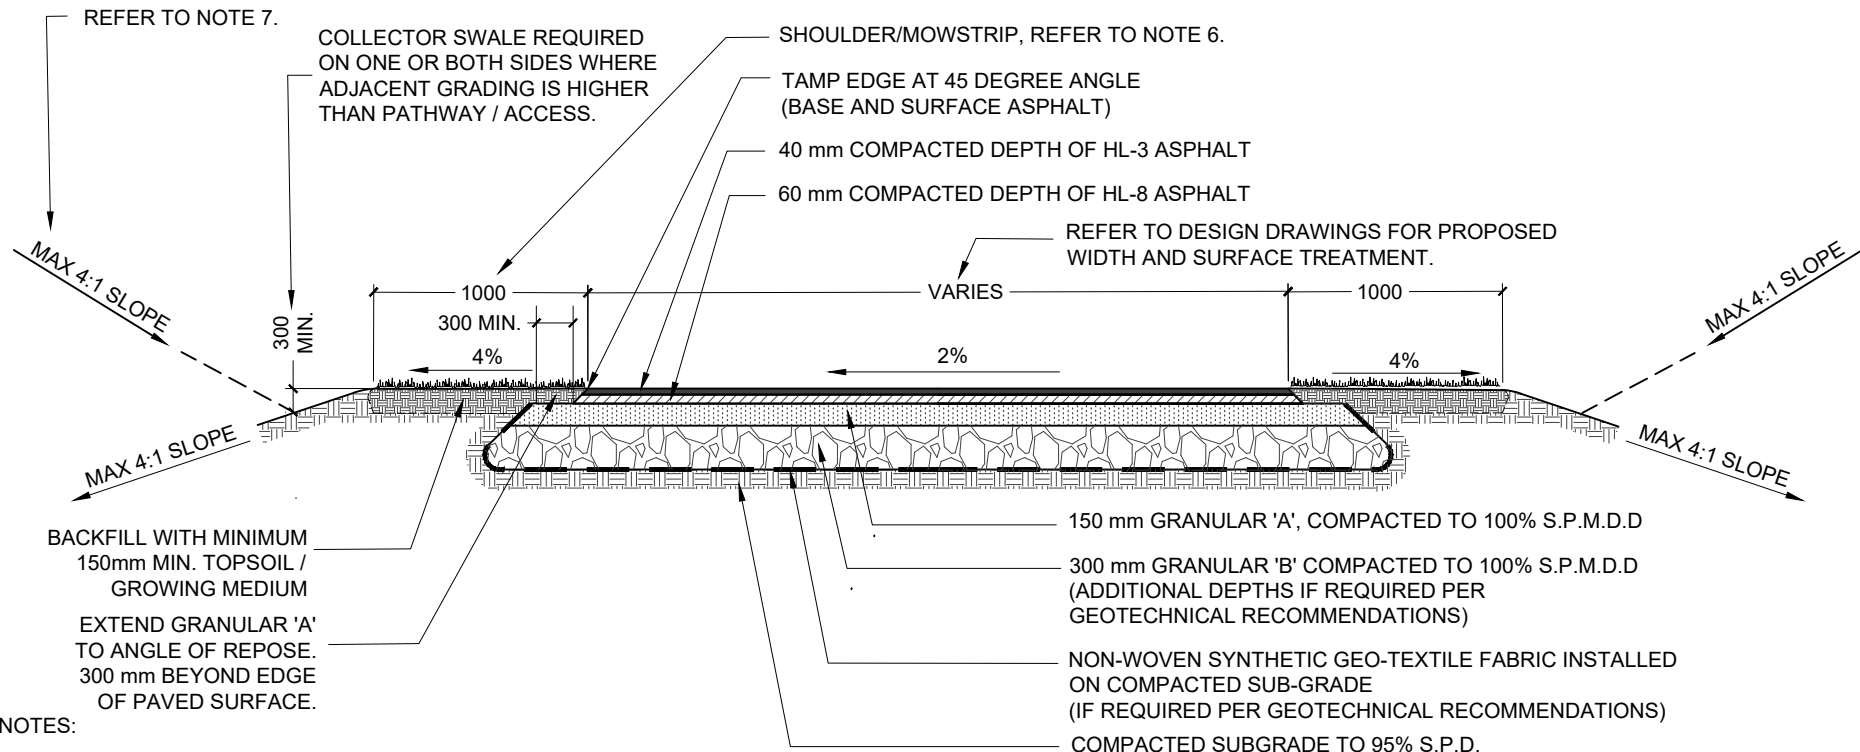

NOTES:

1. GEOTECHNICAL RECOMMENDATION IS REQUIRED. PROVIDE ADDITIONAL GRANULAR MATERIAL, TESTING, AND REPORTING RECOMMENDATIONS. RECOMMENDATION FOR ASPHALT MIX DESIGN TO BE APPROVED BY CITY.
2. WHEN A STONEDUST PATHWAY IS SPECIFIED, REPLACE ASPHALT WITH 50mm DEPTH OF STONEDUST COMPACTED TO 100% S.P.D.D.
3. ENSURE POSITIVE DRAINAGE ON ASPHALT OR STONEDUST SURFACE. WATER MUST NOT BE COLLECTED AND CONVEYED ALONG ASPHALT OR STONEDUST SURFACE.
4. PATH / TRAIL / ACCESS WIDTH IS DEPENDENT ON VEHICLE ACCESS AND WINTER MAINTENANCE REQUIREMENTS.
5. REFER TO OPSS 1150 AND OPSS 501.
6. MOWSTRIP TREATMENT TO BE APPROPRIATE FOR ADJACENT/SITE CONDITIONS. IE. SOD IN MANICURED AREAS, PARKS AND BOULEVARDS AND / 'LOW MOW' SEED MIX IN AREAS WHICH DO REQUIRE REGULAR MAINTENANCE. NATIVE SEED MIX REQUIRED WHERE ADJACENT TO NATURALIZED AREAS.
7. SIDE SLOPES TO BE MAX. 4:1 IN MANICURED AND MAINTAINED AREAS. MAX. 3:1 IS PERMITTED IN NATURALIZED AREAS.
8. THE CROSS SECTION MAY BE REVISED TO HAVE A CROWNED CENTERLINE AS REQUIRED FOR SITE SPECIFIC CONDITIONS.

ALL DIMENSIONS ARE IN MILLIMETERS UNLESS OTHERWISE SHOWN.

STANDARD DRAWING

REV 1 MAY 2023

ASPHALT MULTI-USE-PATH / TRAIL AND MAINTENANCE ACCESS DETAIL



CW-501