
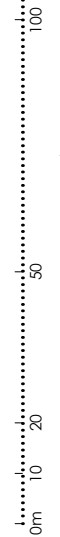


- PROPOSED PHASE 1
- PROPOSED PHASE 2
- PROPOSED PHASE 3
- PROPOSED PHASE 4
- PROPOSED PHASE 5

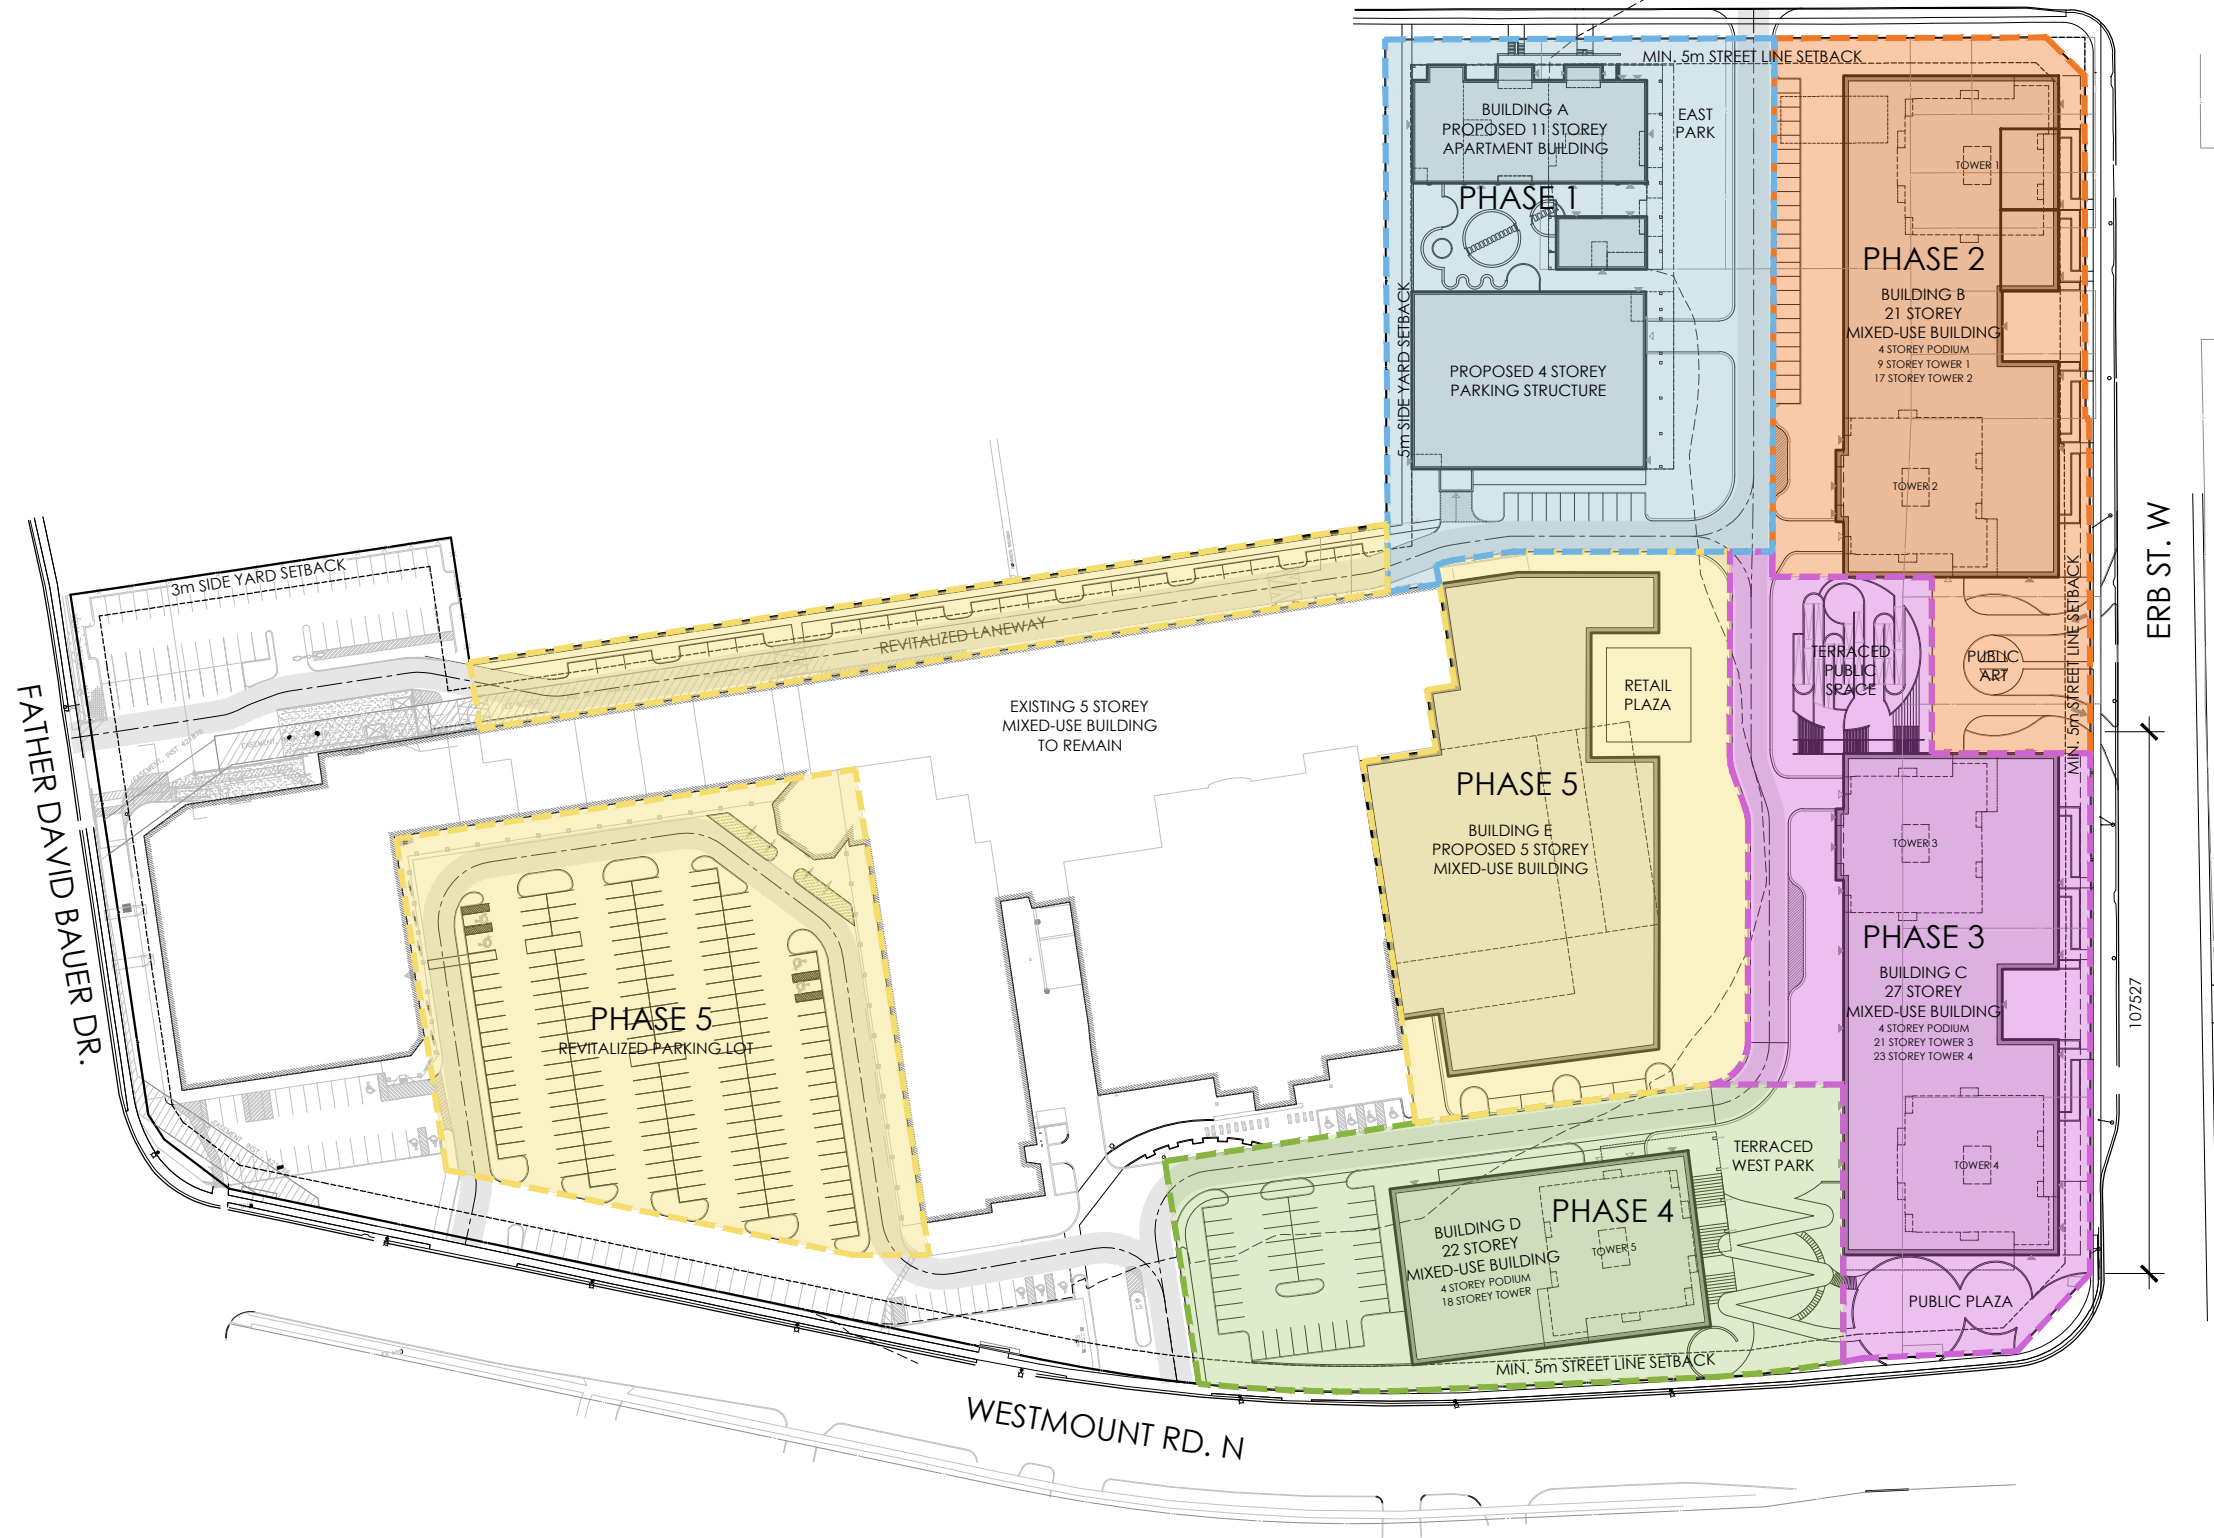

PHASED SITE PLAN

1:1,500  
2019.03.13

SP.0