

NOTES:




**CITY OF WATERLOO**  
**WATERLOO PARK MASTER PLAN - 2009**

DATE:  
 2-10-2009

DWG NAME:  
 FIG3-1TO16-PREFERRED CONCEPT PLAN.DWG


**FIGURE 3.1**  
**PREFERRED CONCEPT PLAN**



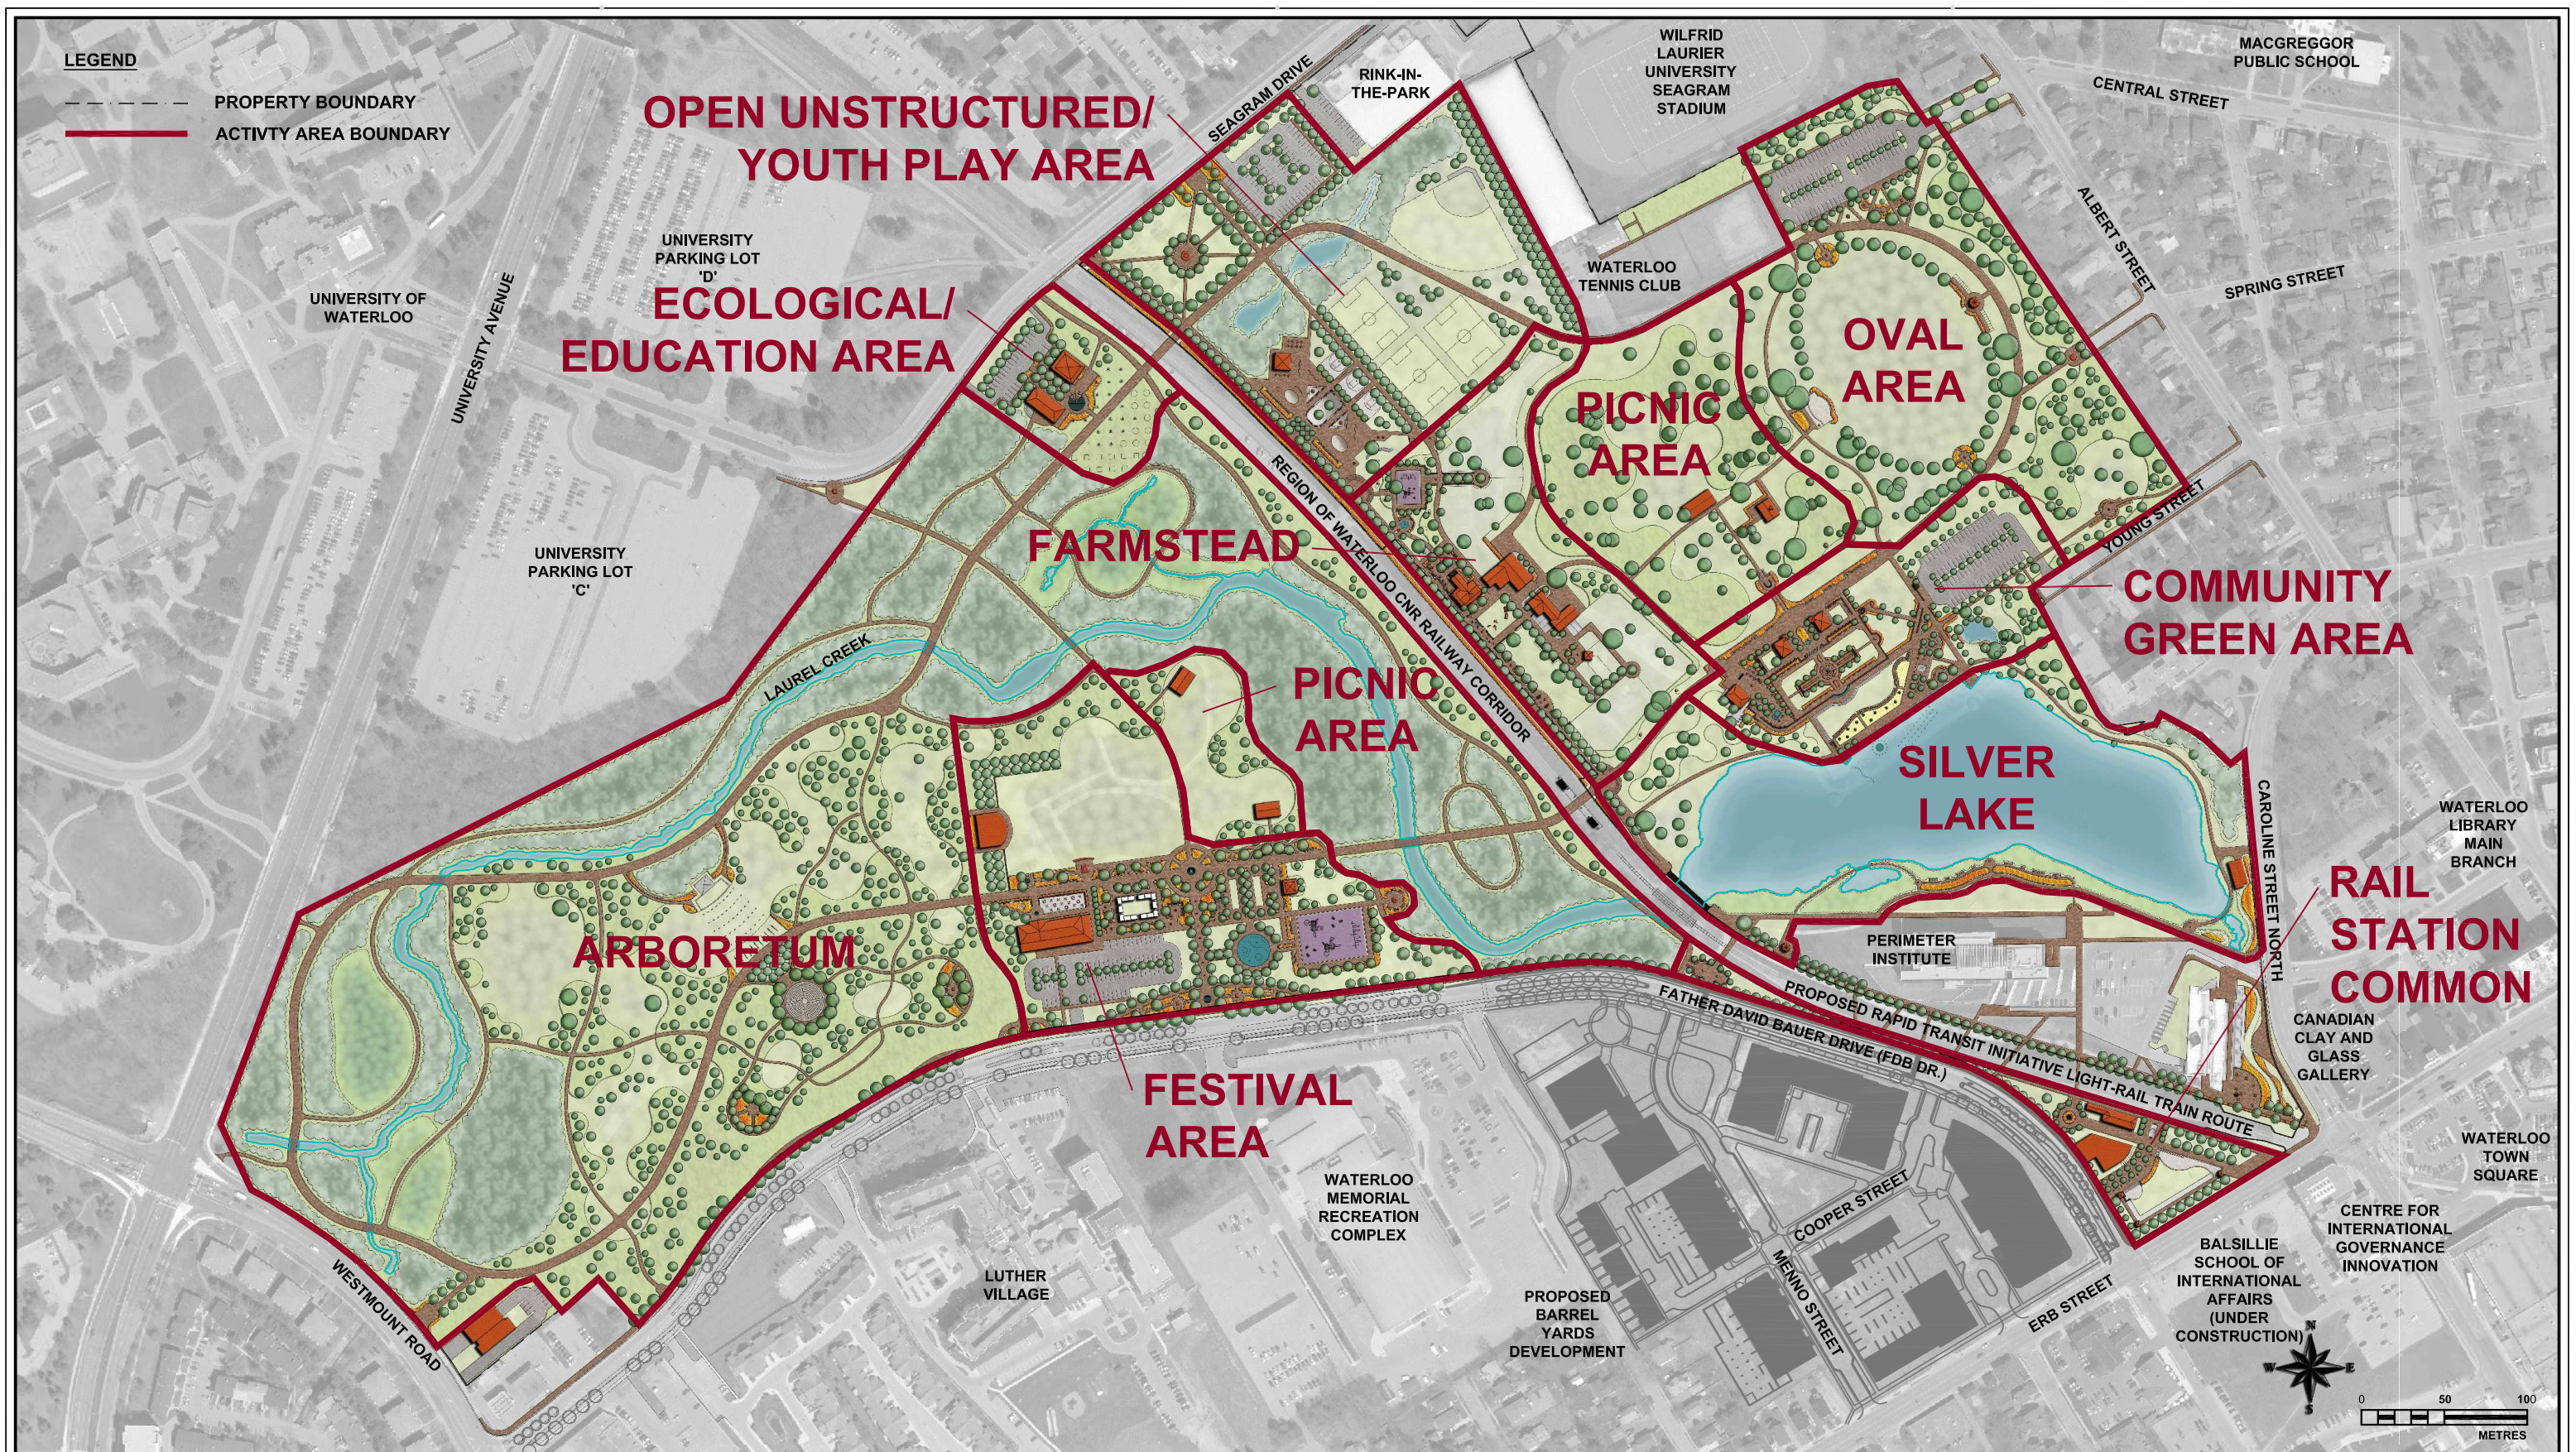


NOTES:



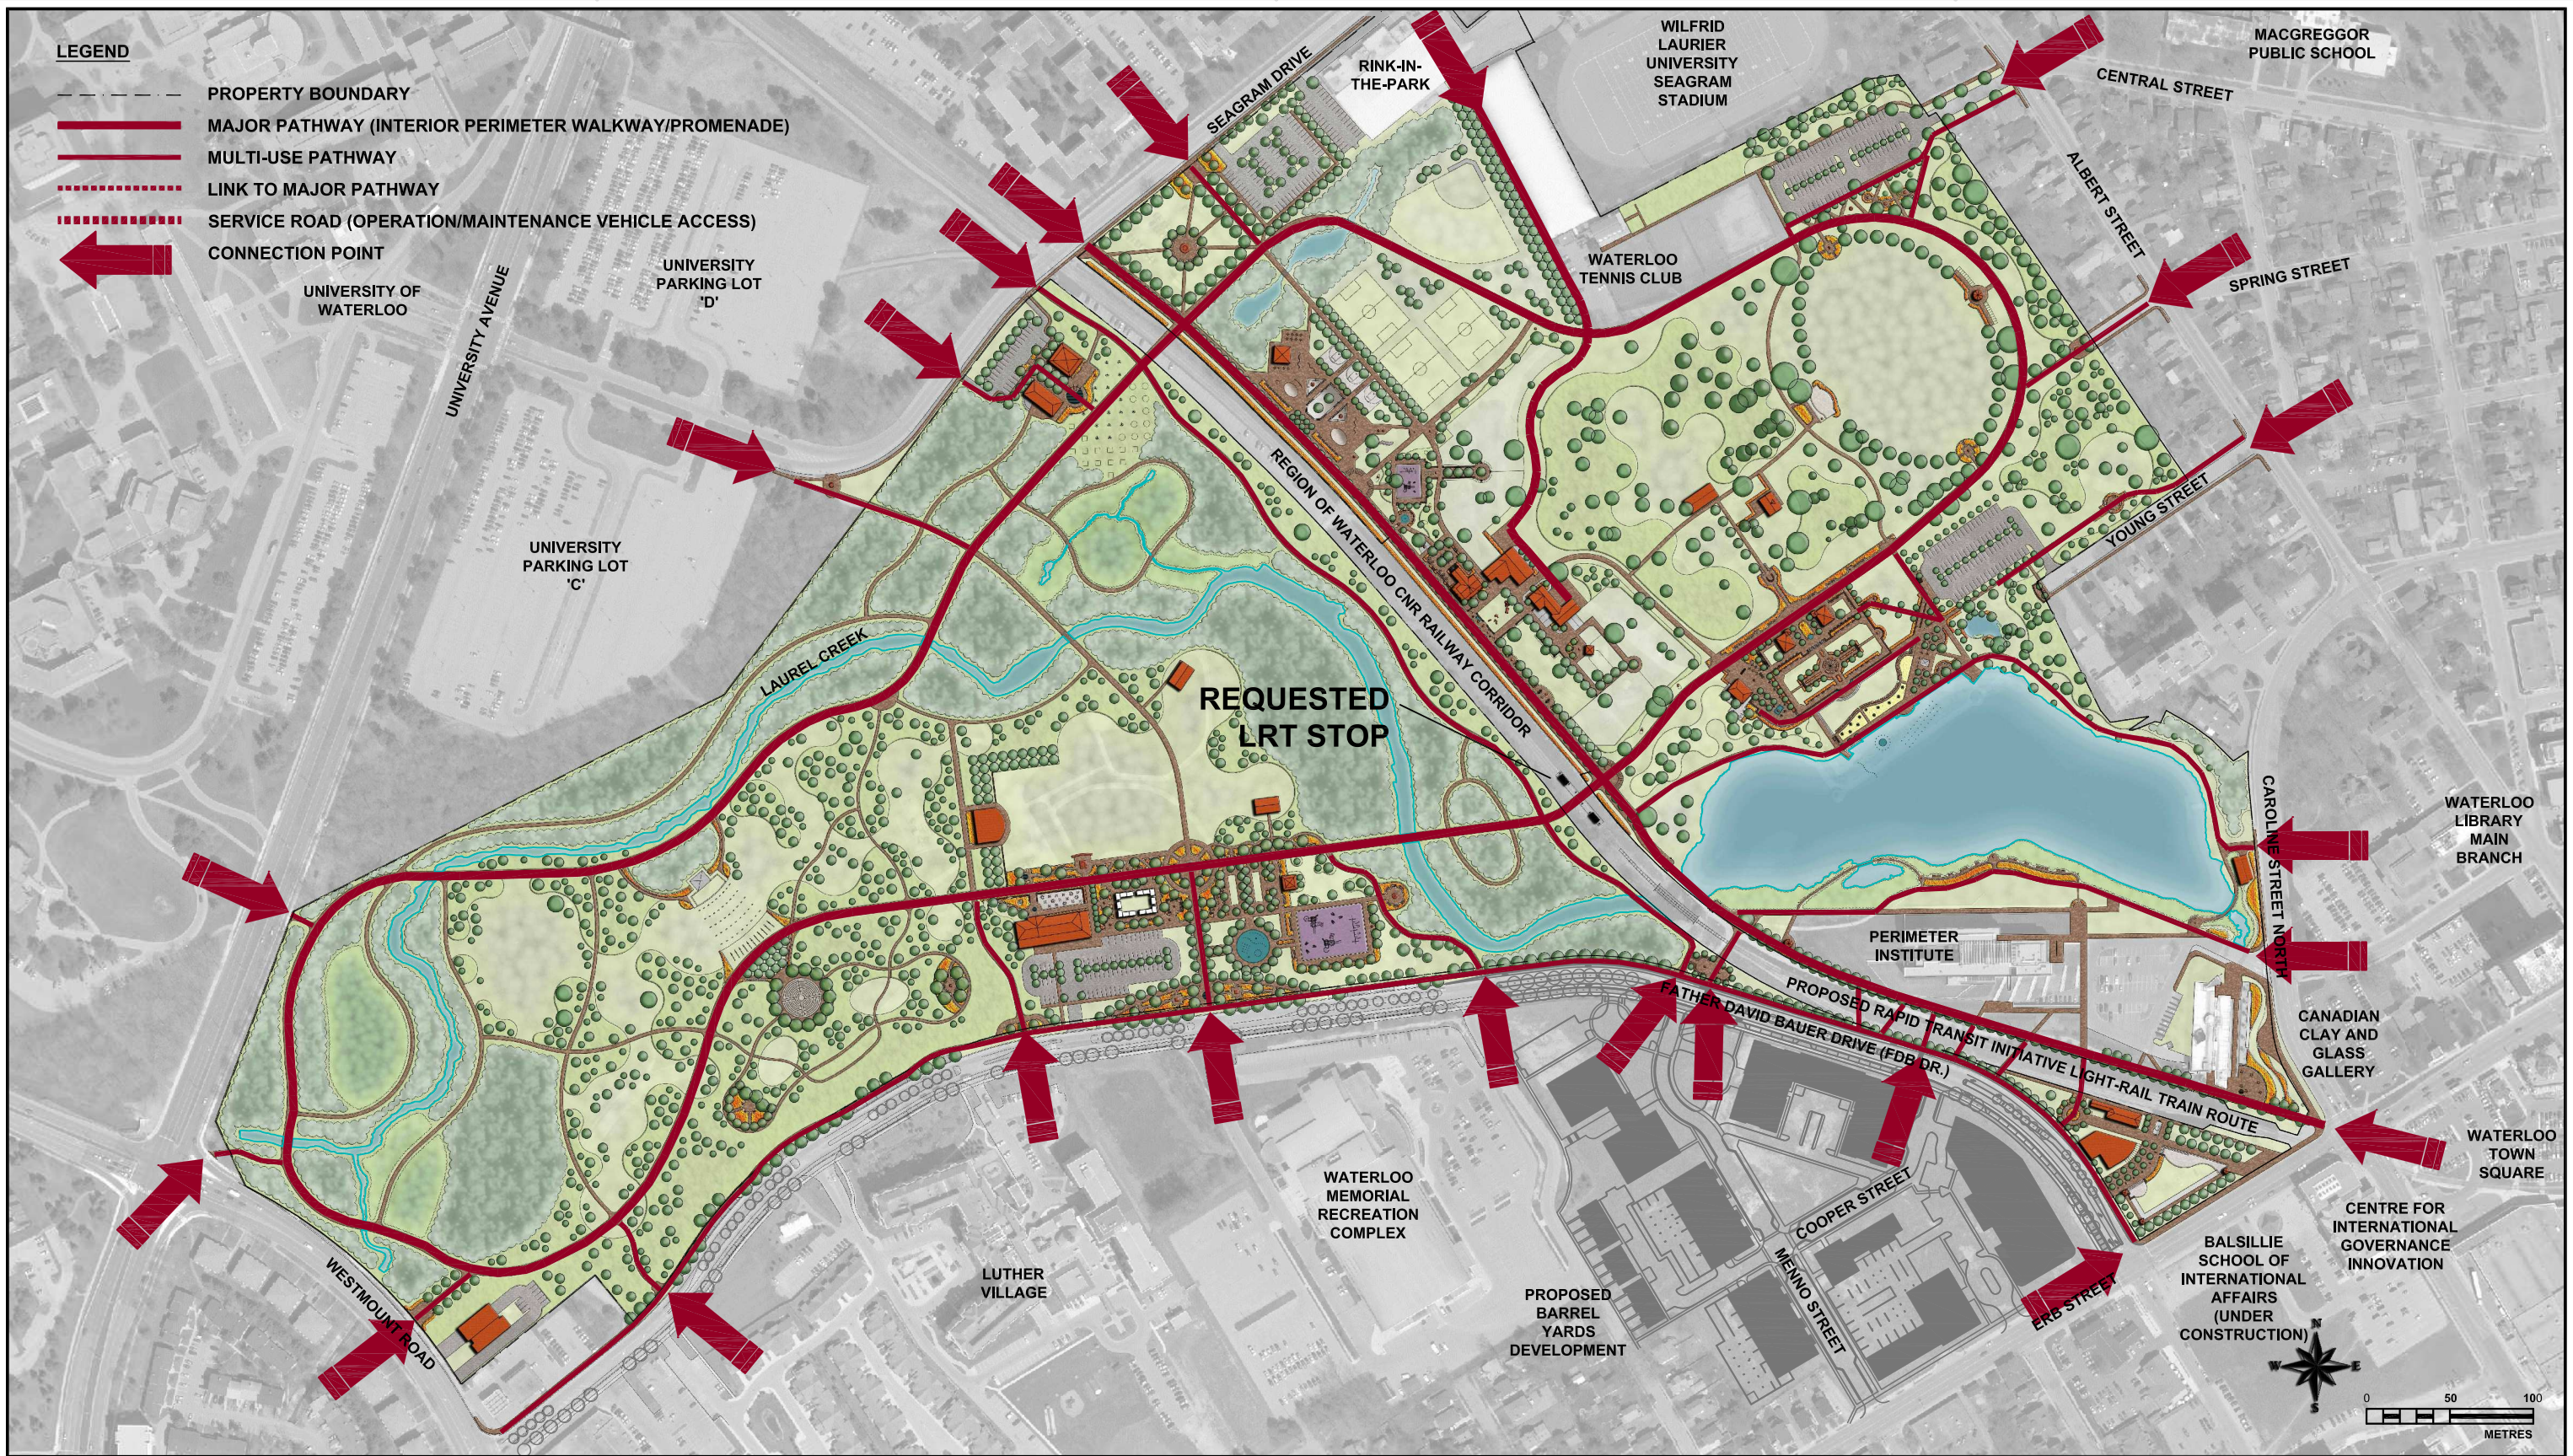


NOTES:

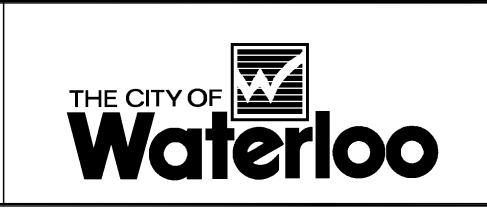



CITY OF WATERLOO	
WATERLOO PARK MASTER PLAN - 2009	
DATE:	DWG NAME:
2-10-2009	FIG3-1TO16-PREFERRED CONCEPT PLAN.DWG

FIGURE 3.3  
PREFERRED CONCEPT PLAN  
CIRCULATION AND LINKAGES



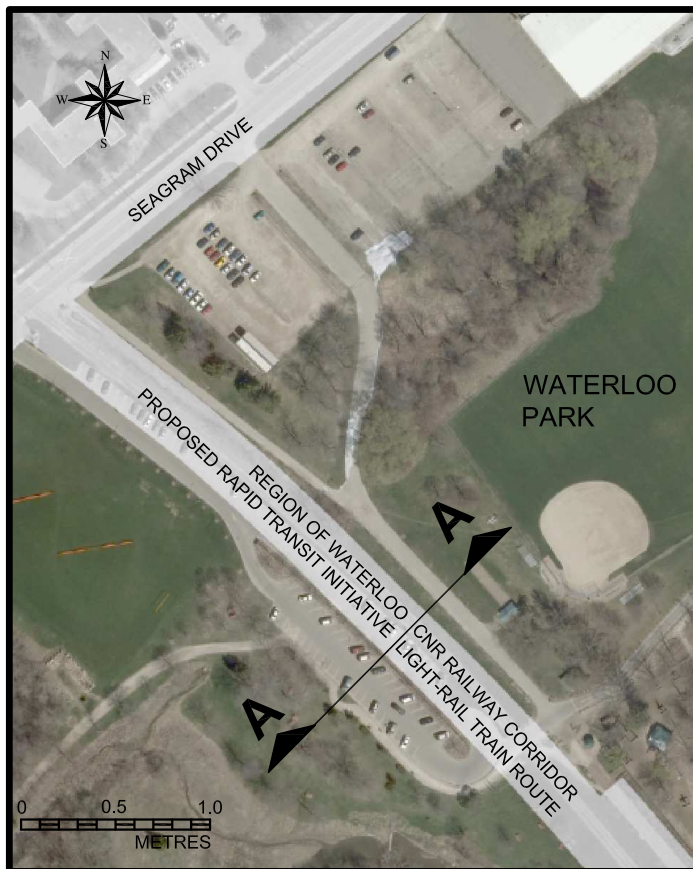

KEY MAP

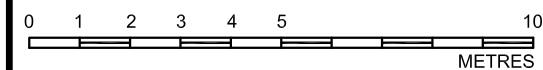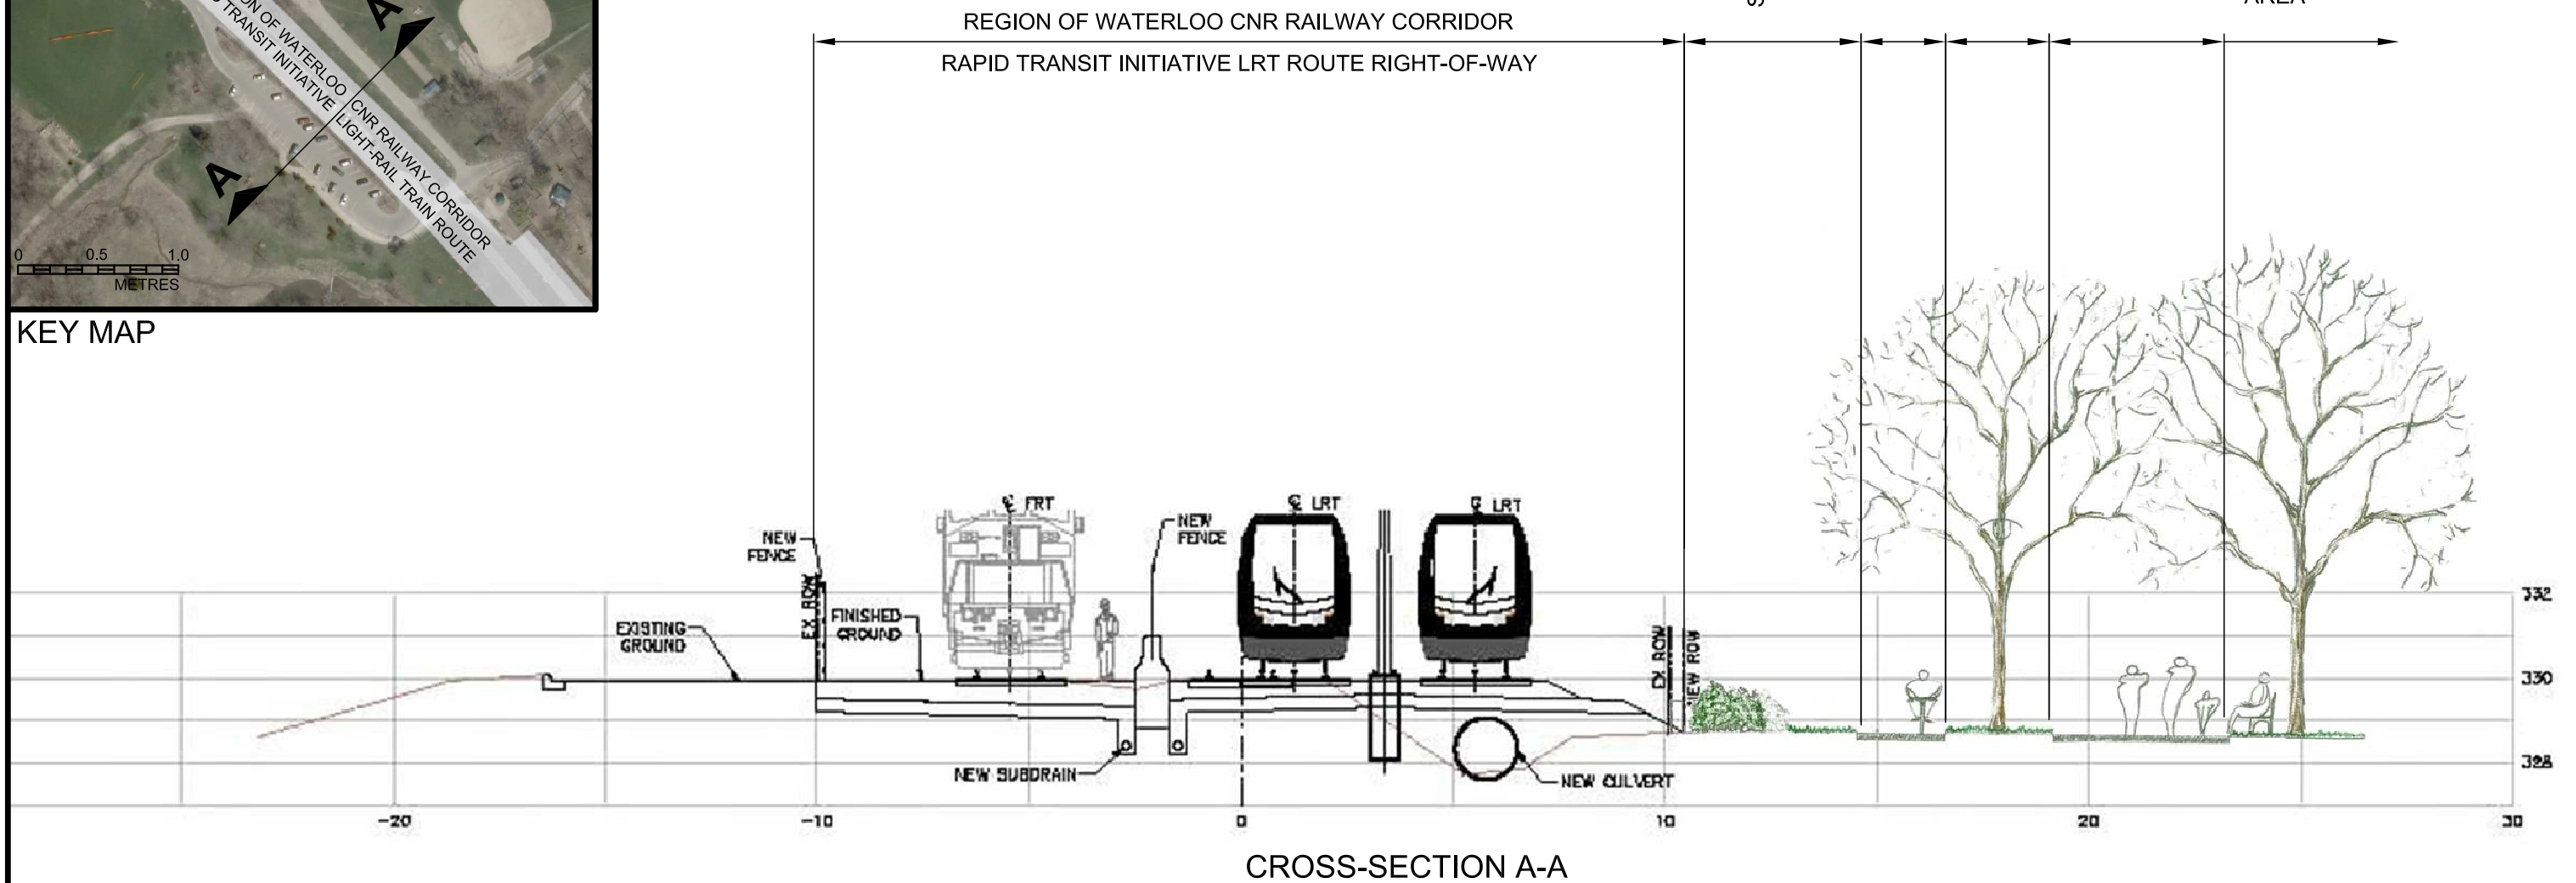

NOTES:

PROPOSED CROSS-SECTION OF REGION OF WATERLOO CNR RAILWAY CORRIDOR/RAPID TRANSIT INITIATIVE LRT ROUTE RIGHT-OF-WAY PROVIDED BY REGION OF WATERLOO TRANSPORTATION DIVISION.



CITY OF WATERLOO  
WATERLOO PARK MASTER PLAN - 2009


DATE:  
2-10-2009

DWG NAME:  
FIG3-4-CONCEPTUAL PROMENADE PROFILE.DWG

FIGURE 3.4

CONCEPTUAL PROMENADE PROFILE



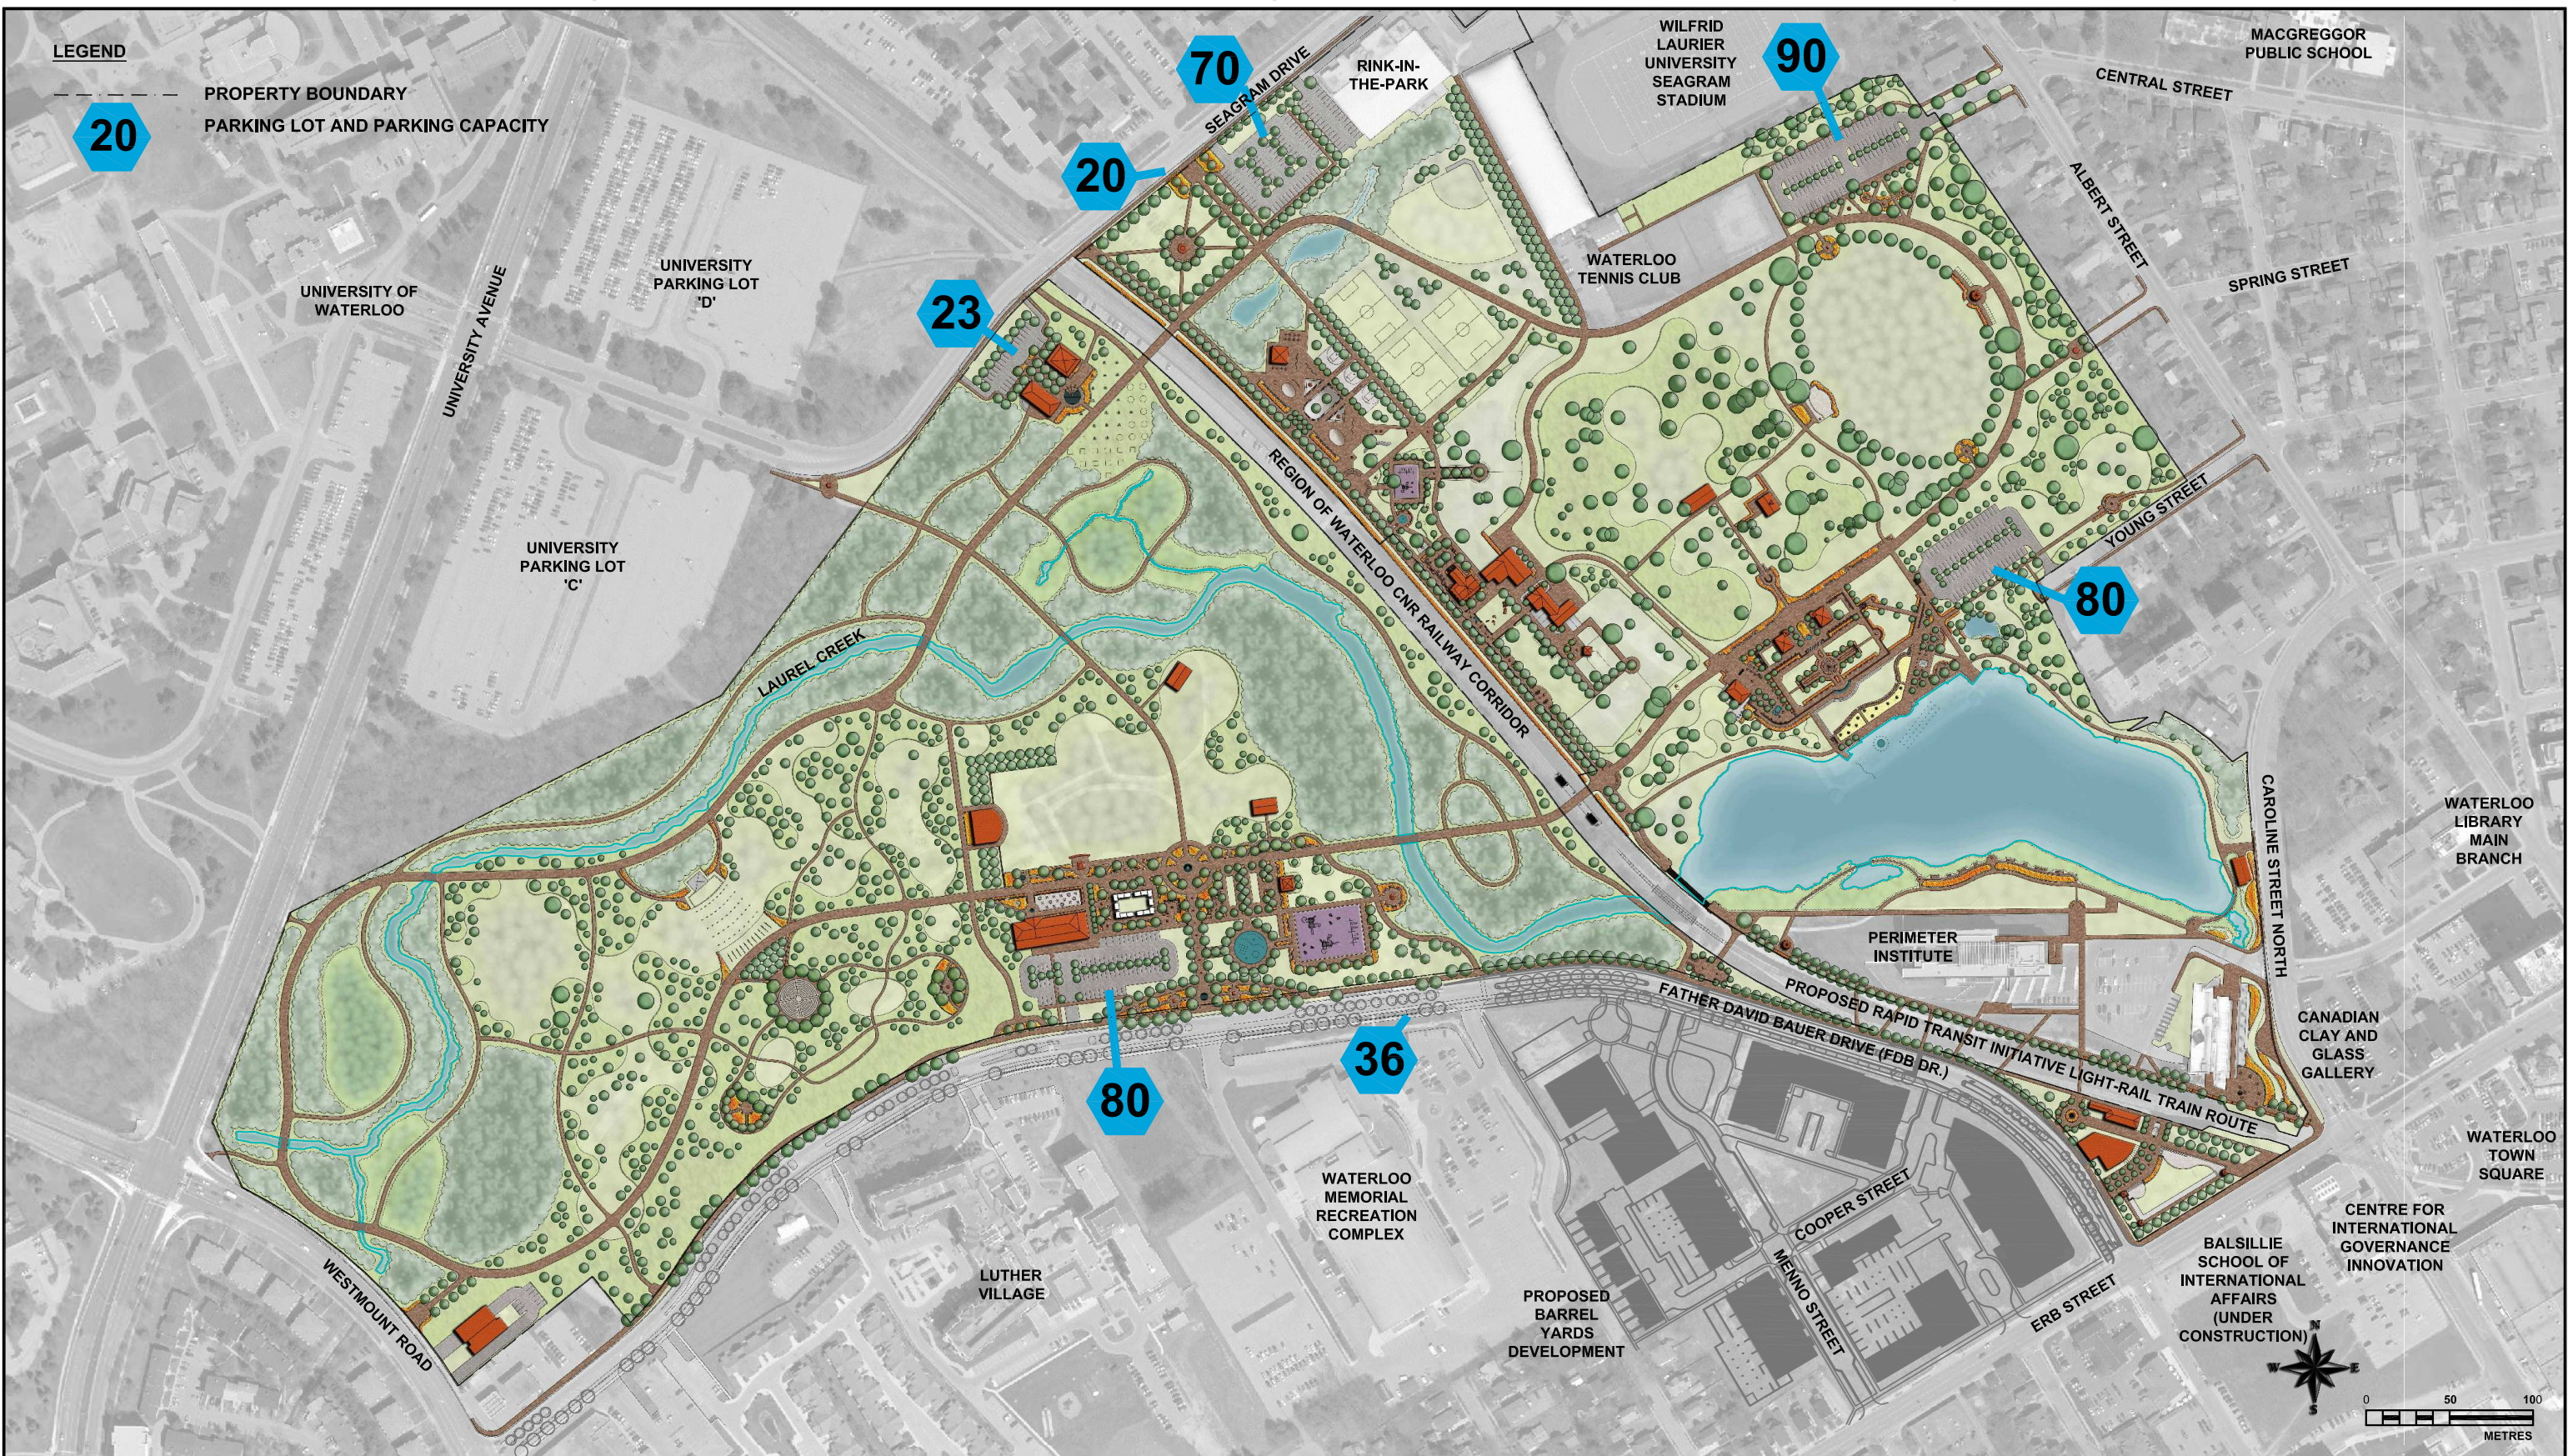





NOTES:

'E' REFERENCE IN ASSESSED FACILITY ID REFERS TO A FACILITY ON EAST SIDE OF PARK

'W' REFERENCE IN ASSESSED FACILITY ID REFERS TO A FACILITY ON WEST SIDE OF PARK

REFER TO APPENDIX 3.1 - FACILITY CONDITION ASSESSMENT OF WATERLOO PARK BUILDING ASSETS - SUMMARY TABLE FOR LOCATION OF FACILITY



**CITY OF WATERLOO**

**WATERLOO PARK MASTER PLAN - 2009**


DATE:  
2-10-2009

DWG NAME:  
FIG3-6-BUILDING ASSETS.DWG

**FIGURE 3.6**

**BUILDING ASSETS**



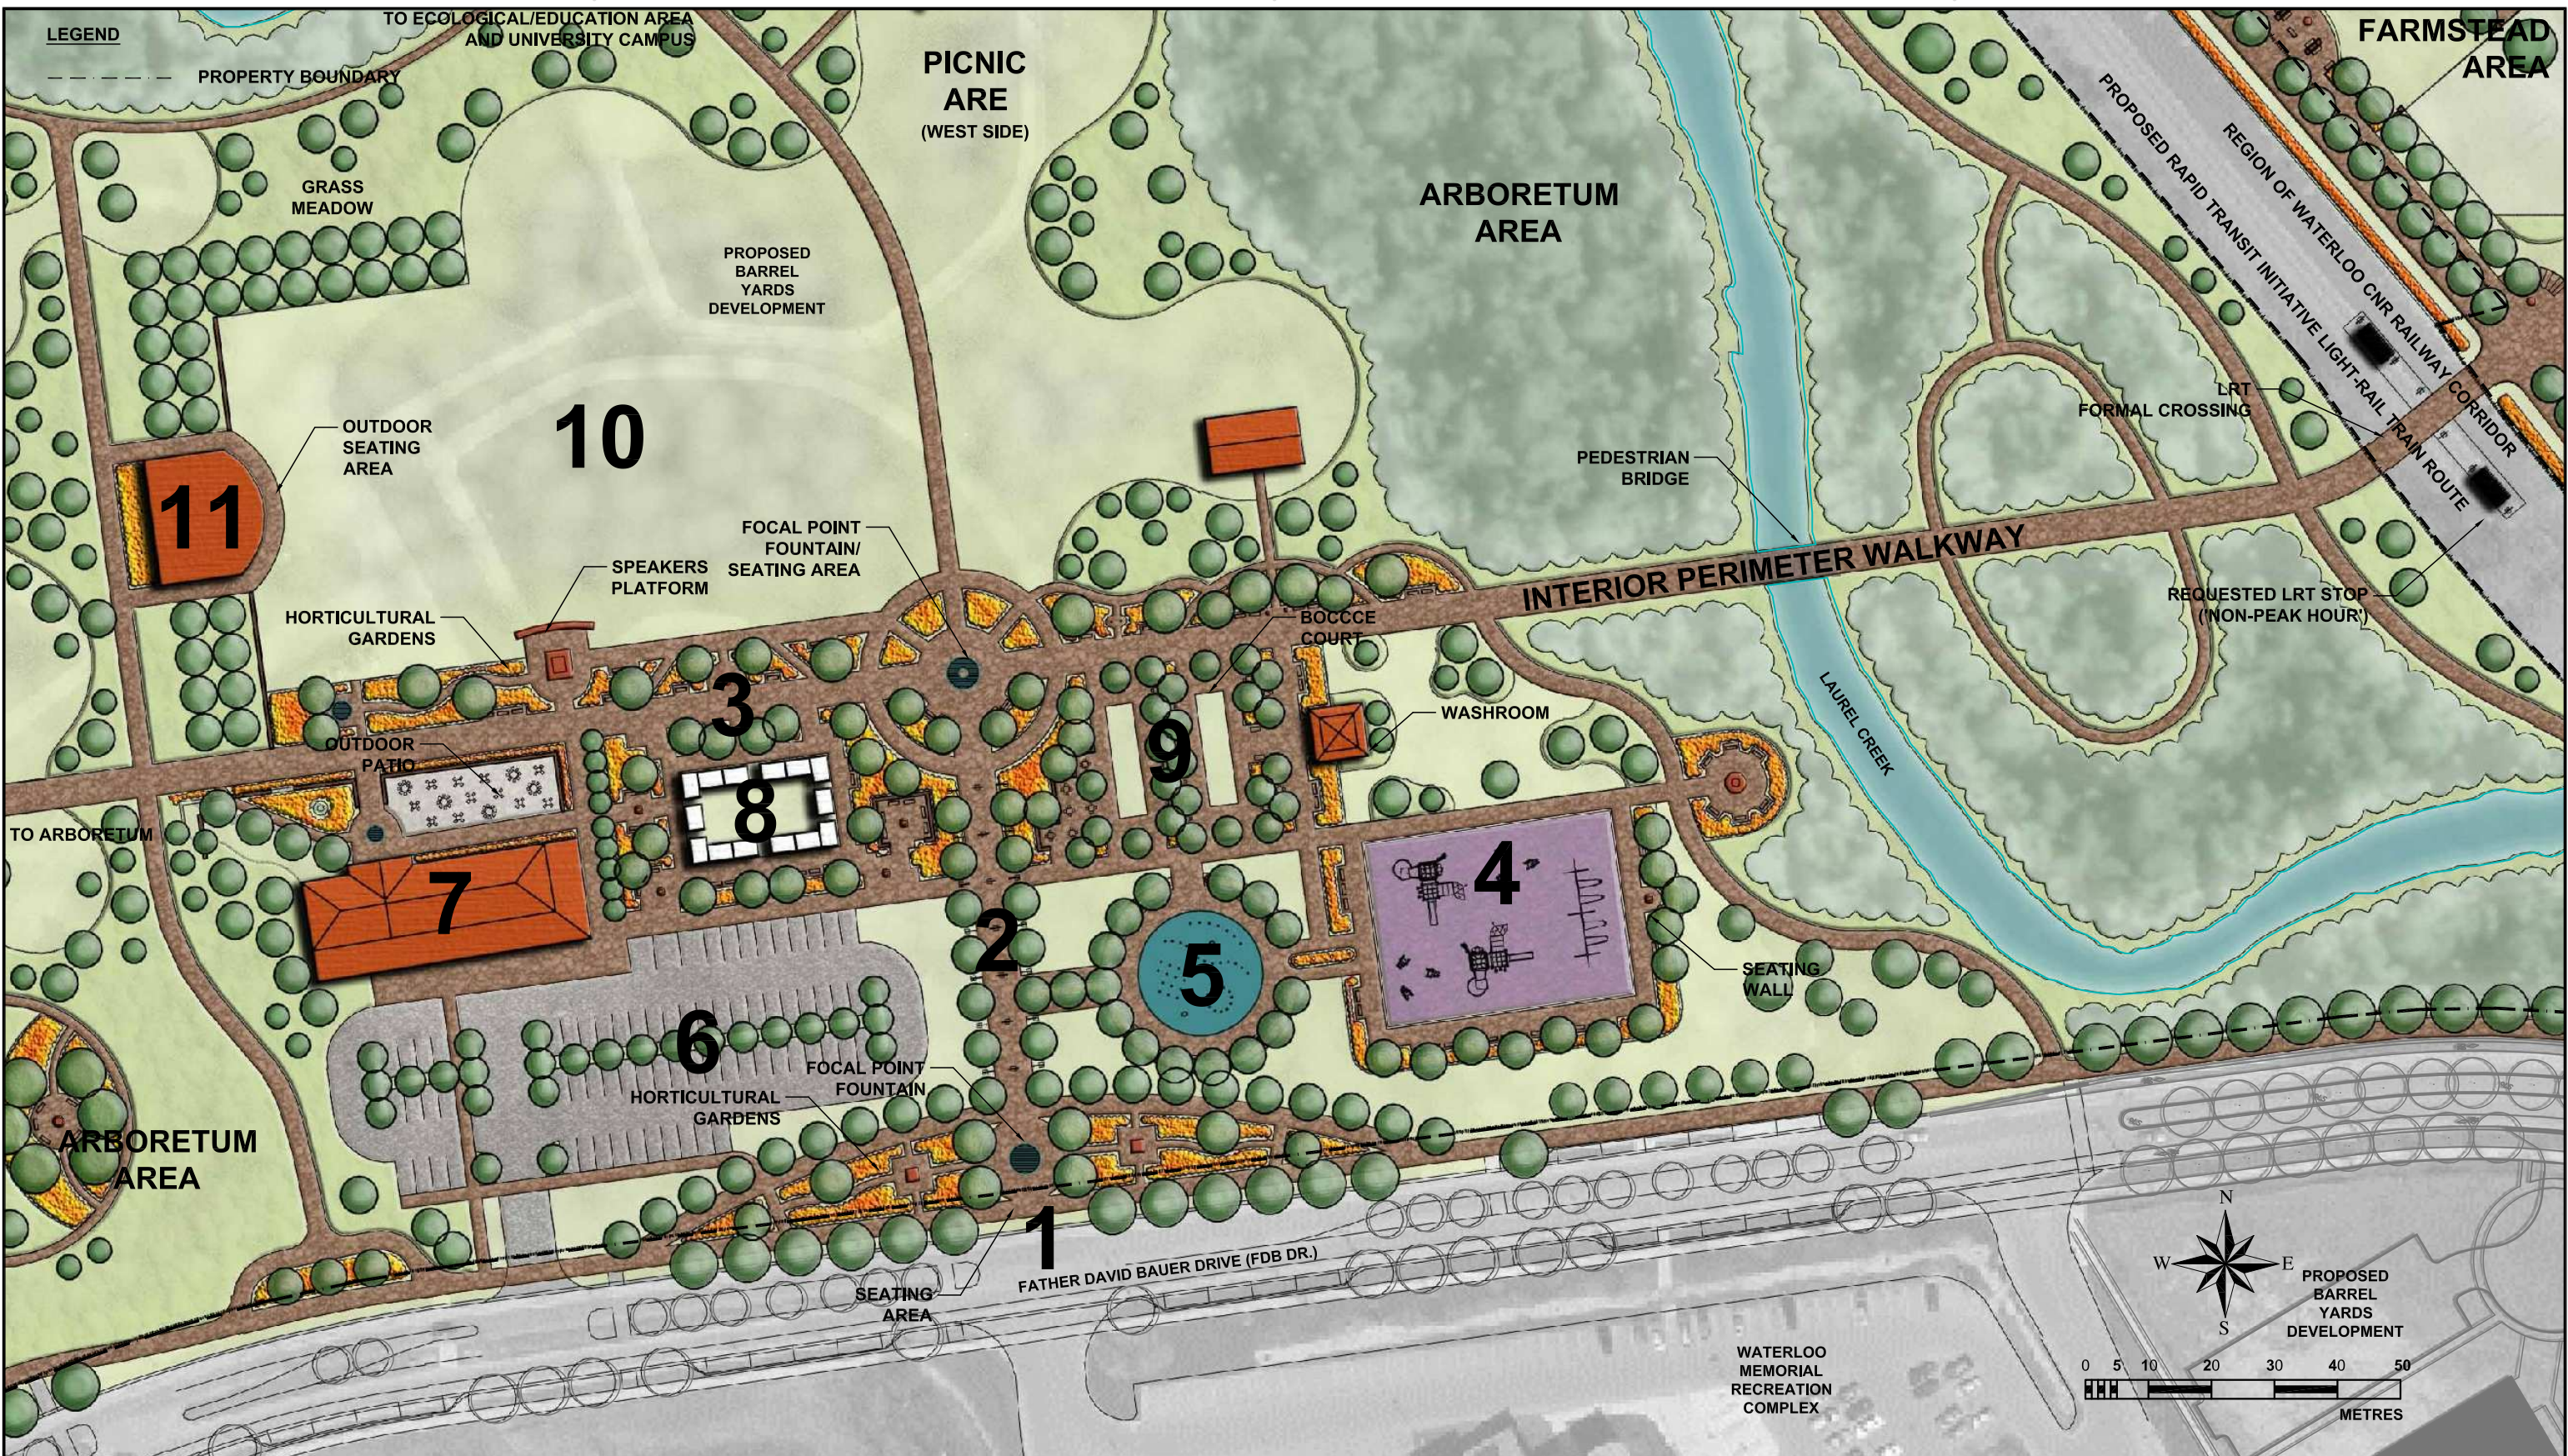

NOTES:

SUGGESTED DESIGN INITIATIVES FOR THE FESTIVAL AREA

- |                             |                                  |
|-----------------------------|----------------------------------|
| 1. MAIN ENTRANCE            | 7. RESTAURANT/CAFE AND COURTYARD |
| 2. ENTRANCE ALLEE           | 8. MARKET SQUARE                 |
| 3. FESTIVAL PROMENADE       | 9. GAMES AREA                    |
| 4. ACCESSIBILITY PLAYGROUND | 10. FESTIVAL FIELD               |
| 5. WATERPLAY AREA           | 11. PERFORMANCE BUILDING         |
| 6. PARKING LOT              |                                  |




CITY OF WATERLOO  
WATERLOO PARK MASTER PLAN - 2009

DATE:  
2-10-2009

DWG NAME:  
FIG3-1TO16-PREFERRED CONCEPT PLAN.DWG


FIGURE 3.7  
FESTIVAL AREA  
DESIGN INITIATIVES



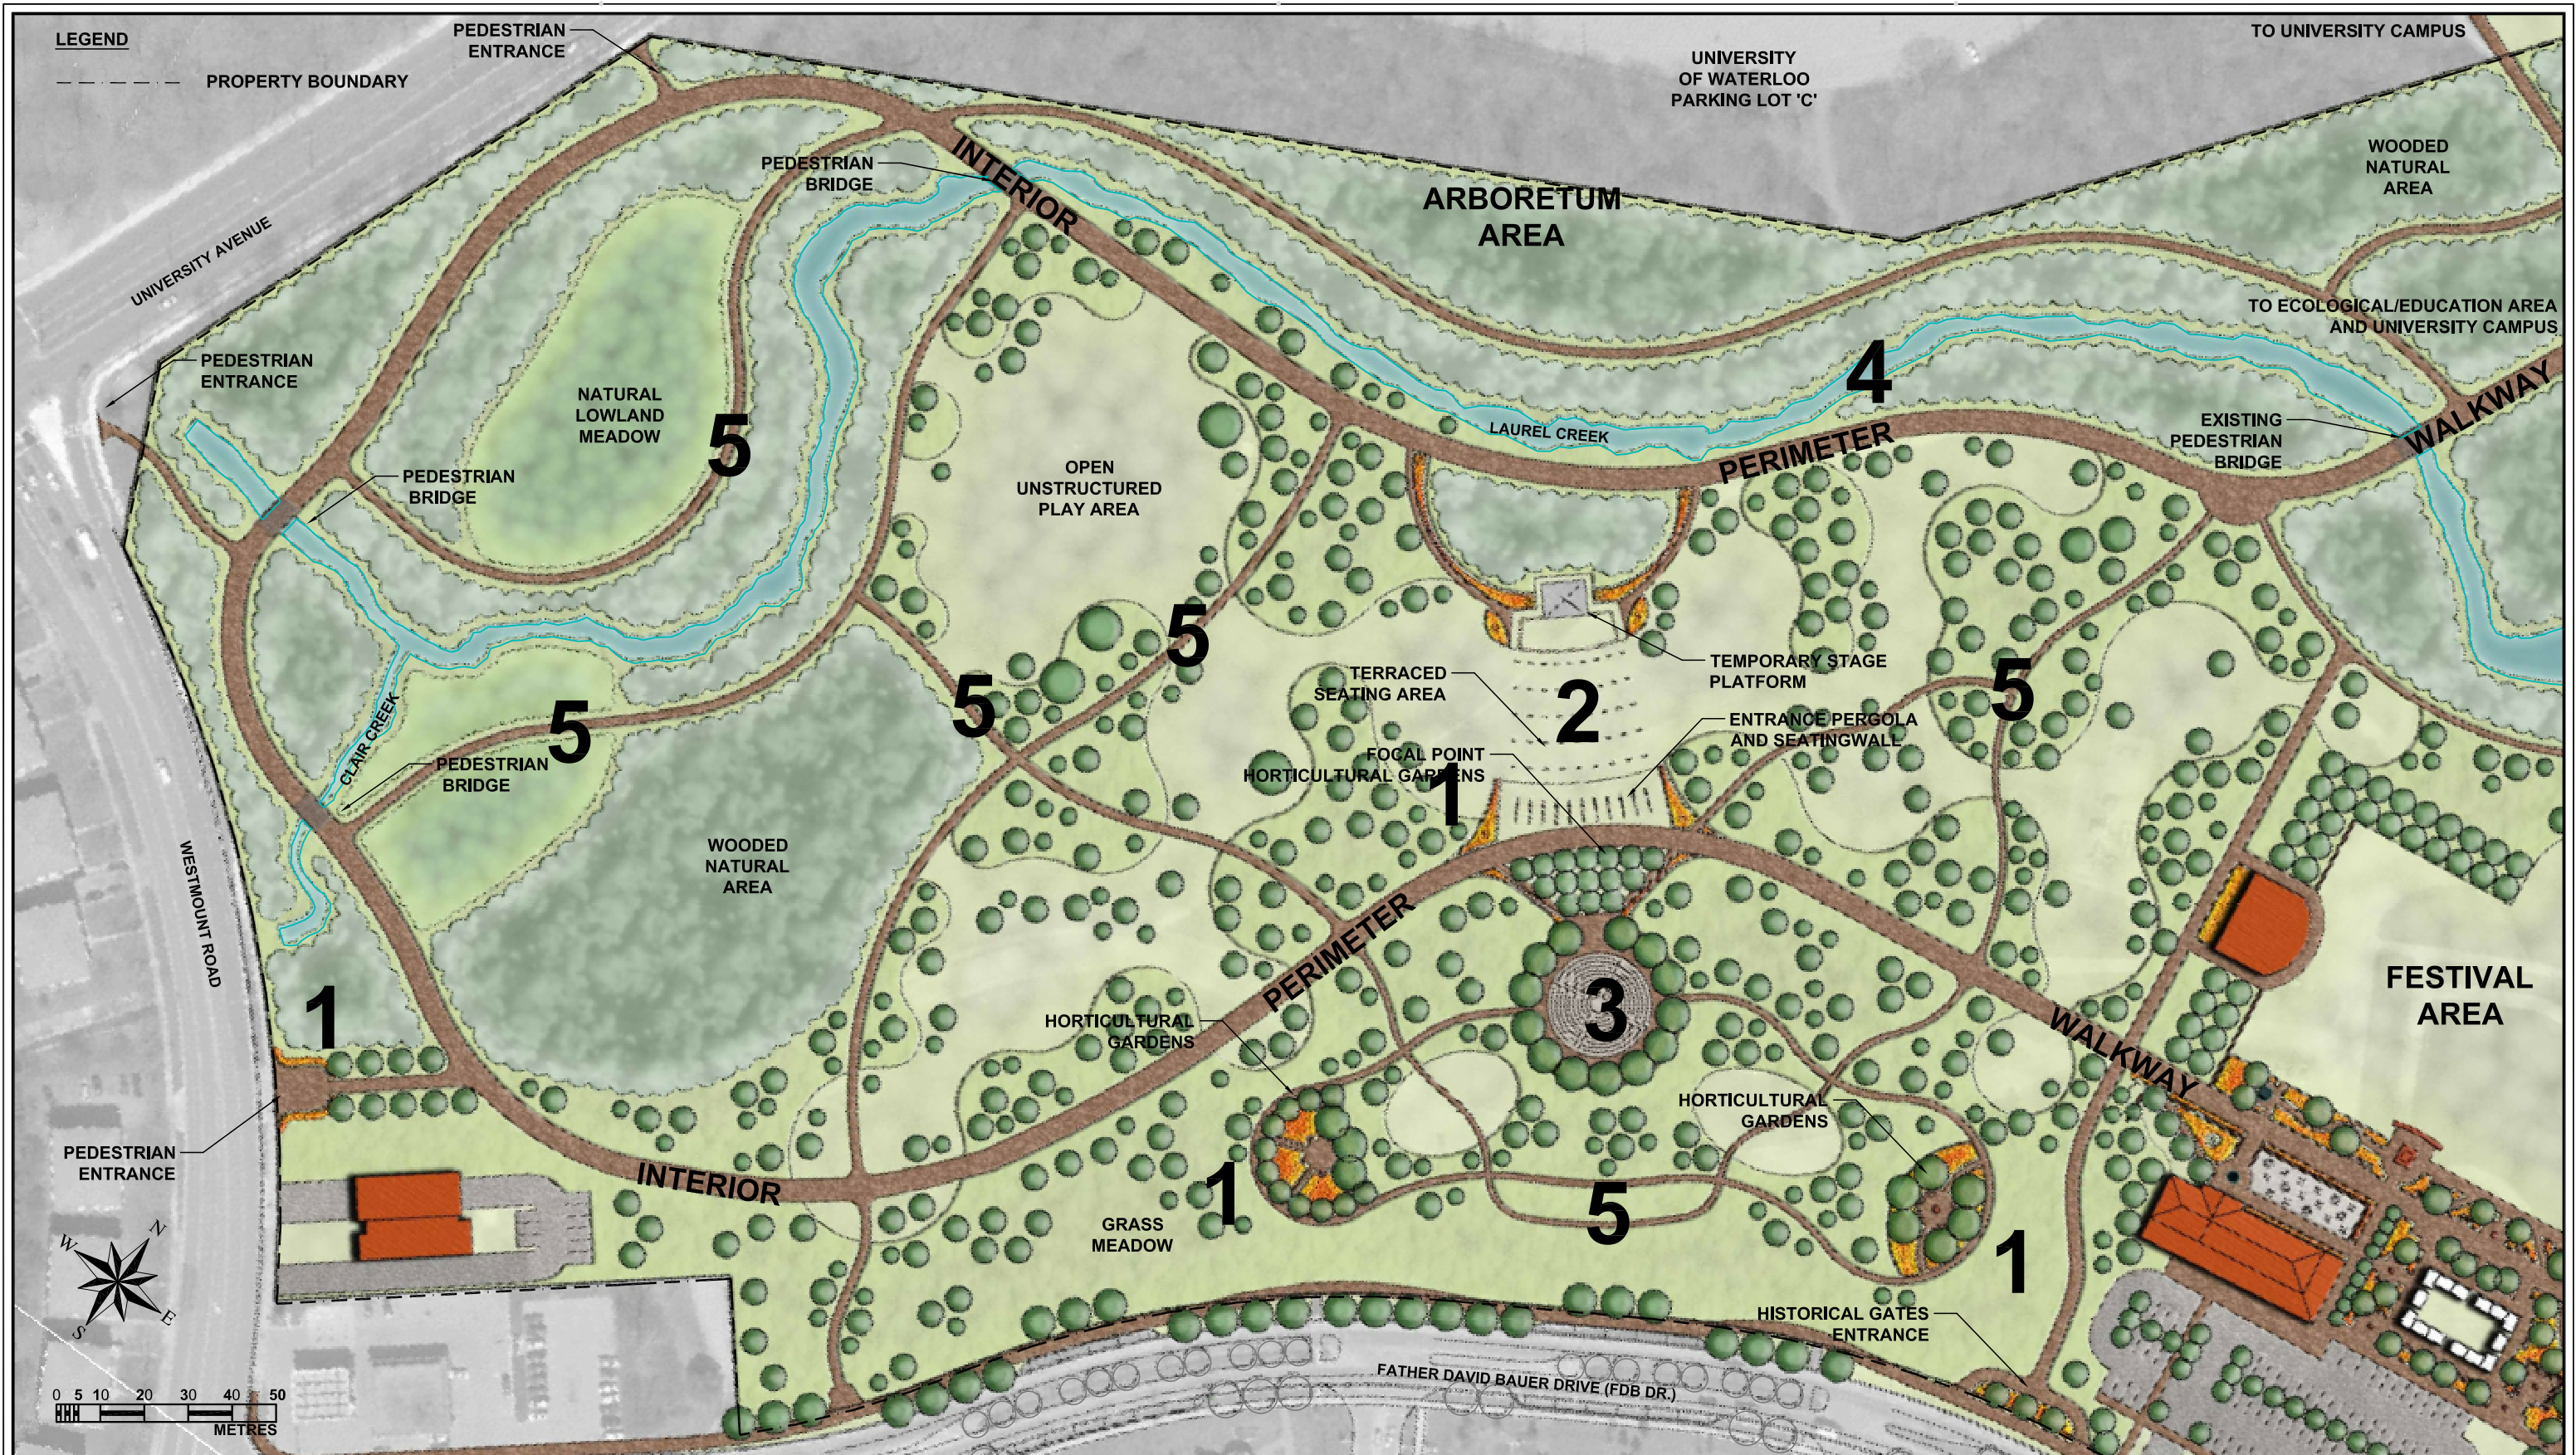

NOTES:

SUGGESTED DESIGN INITIATIVES FOR THE ARBORETUM AREA			
1. HORTICULTURAL DISPLAYS AT STRATEGIC LOCATIONS	3. LABYRINTH		
2. OUTDOOR PERFORMANCE AREA (AMPHITHEATRE FOR NON-AMPLIFIED PERFORMANCES)	4. NATURALIZED LAUREL CREEK		
	5. THEMED WALKWAYS		

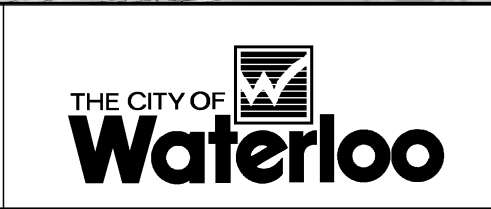

CITY OF WATERLOO	
WATERLOO PARK MASTER PLAN - 2009	
DATE: 2-10-2009	DWG NAME: FIG3-1TO16-PREFERRED CONCEPT PLAN.DWG


FIGURE 3.8

**ARBORETUM AREA  
DESIGN INITIATIVES**





- NOTES:
- SUGGESTED DESIGN INITIATIVES FOR THE ECOLOGICAL/EDUCATION AREA**
1. OUTDOOR CLASSROOM
  2. INTERPRETATION/DEMONSTRATION AREA
  3. GREEN TECHNOLOGY LEARNING CENTRE BUILDING
  4. GREEN TECHNOLOGY GARDENS
  5. PARKING LOT

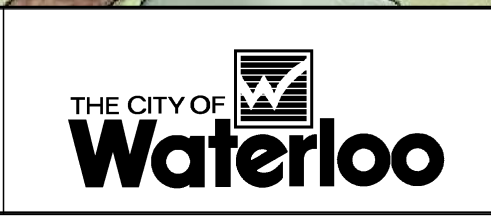

**CITY OF WATERLOO**  
**WATERLOO PARK MASTER PLAN - 2009**

DATE: 2-10-2009

DWG NAME: FIG3-1TO16-PREFERRED CONCEPT PLAN.DWG

FIGURE 3.9

**ECOLOGICAL/EDUCATION AREA  
 DESIGN INITIATIVES**






NOTES: SUGGESTED DESIGN INITIATIVES FOR THE PICNIC AREAS

1. PICNIC PAVILION
2. GRASS PLAY AREA
3. NATURALIZED AREA



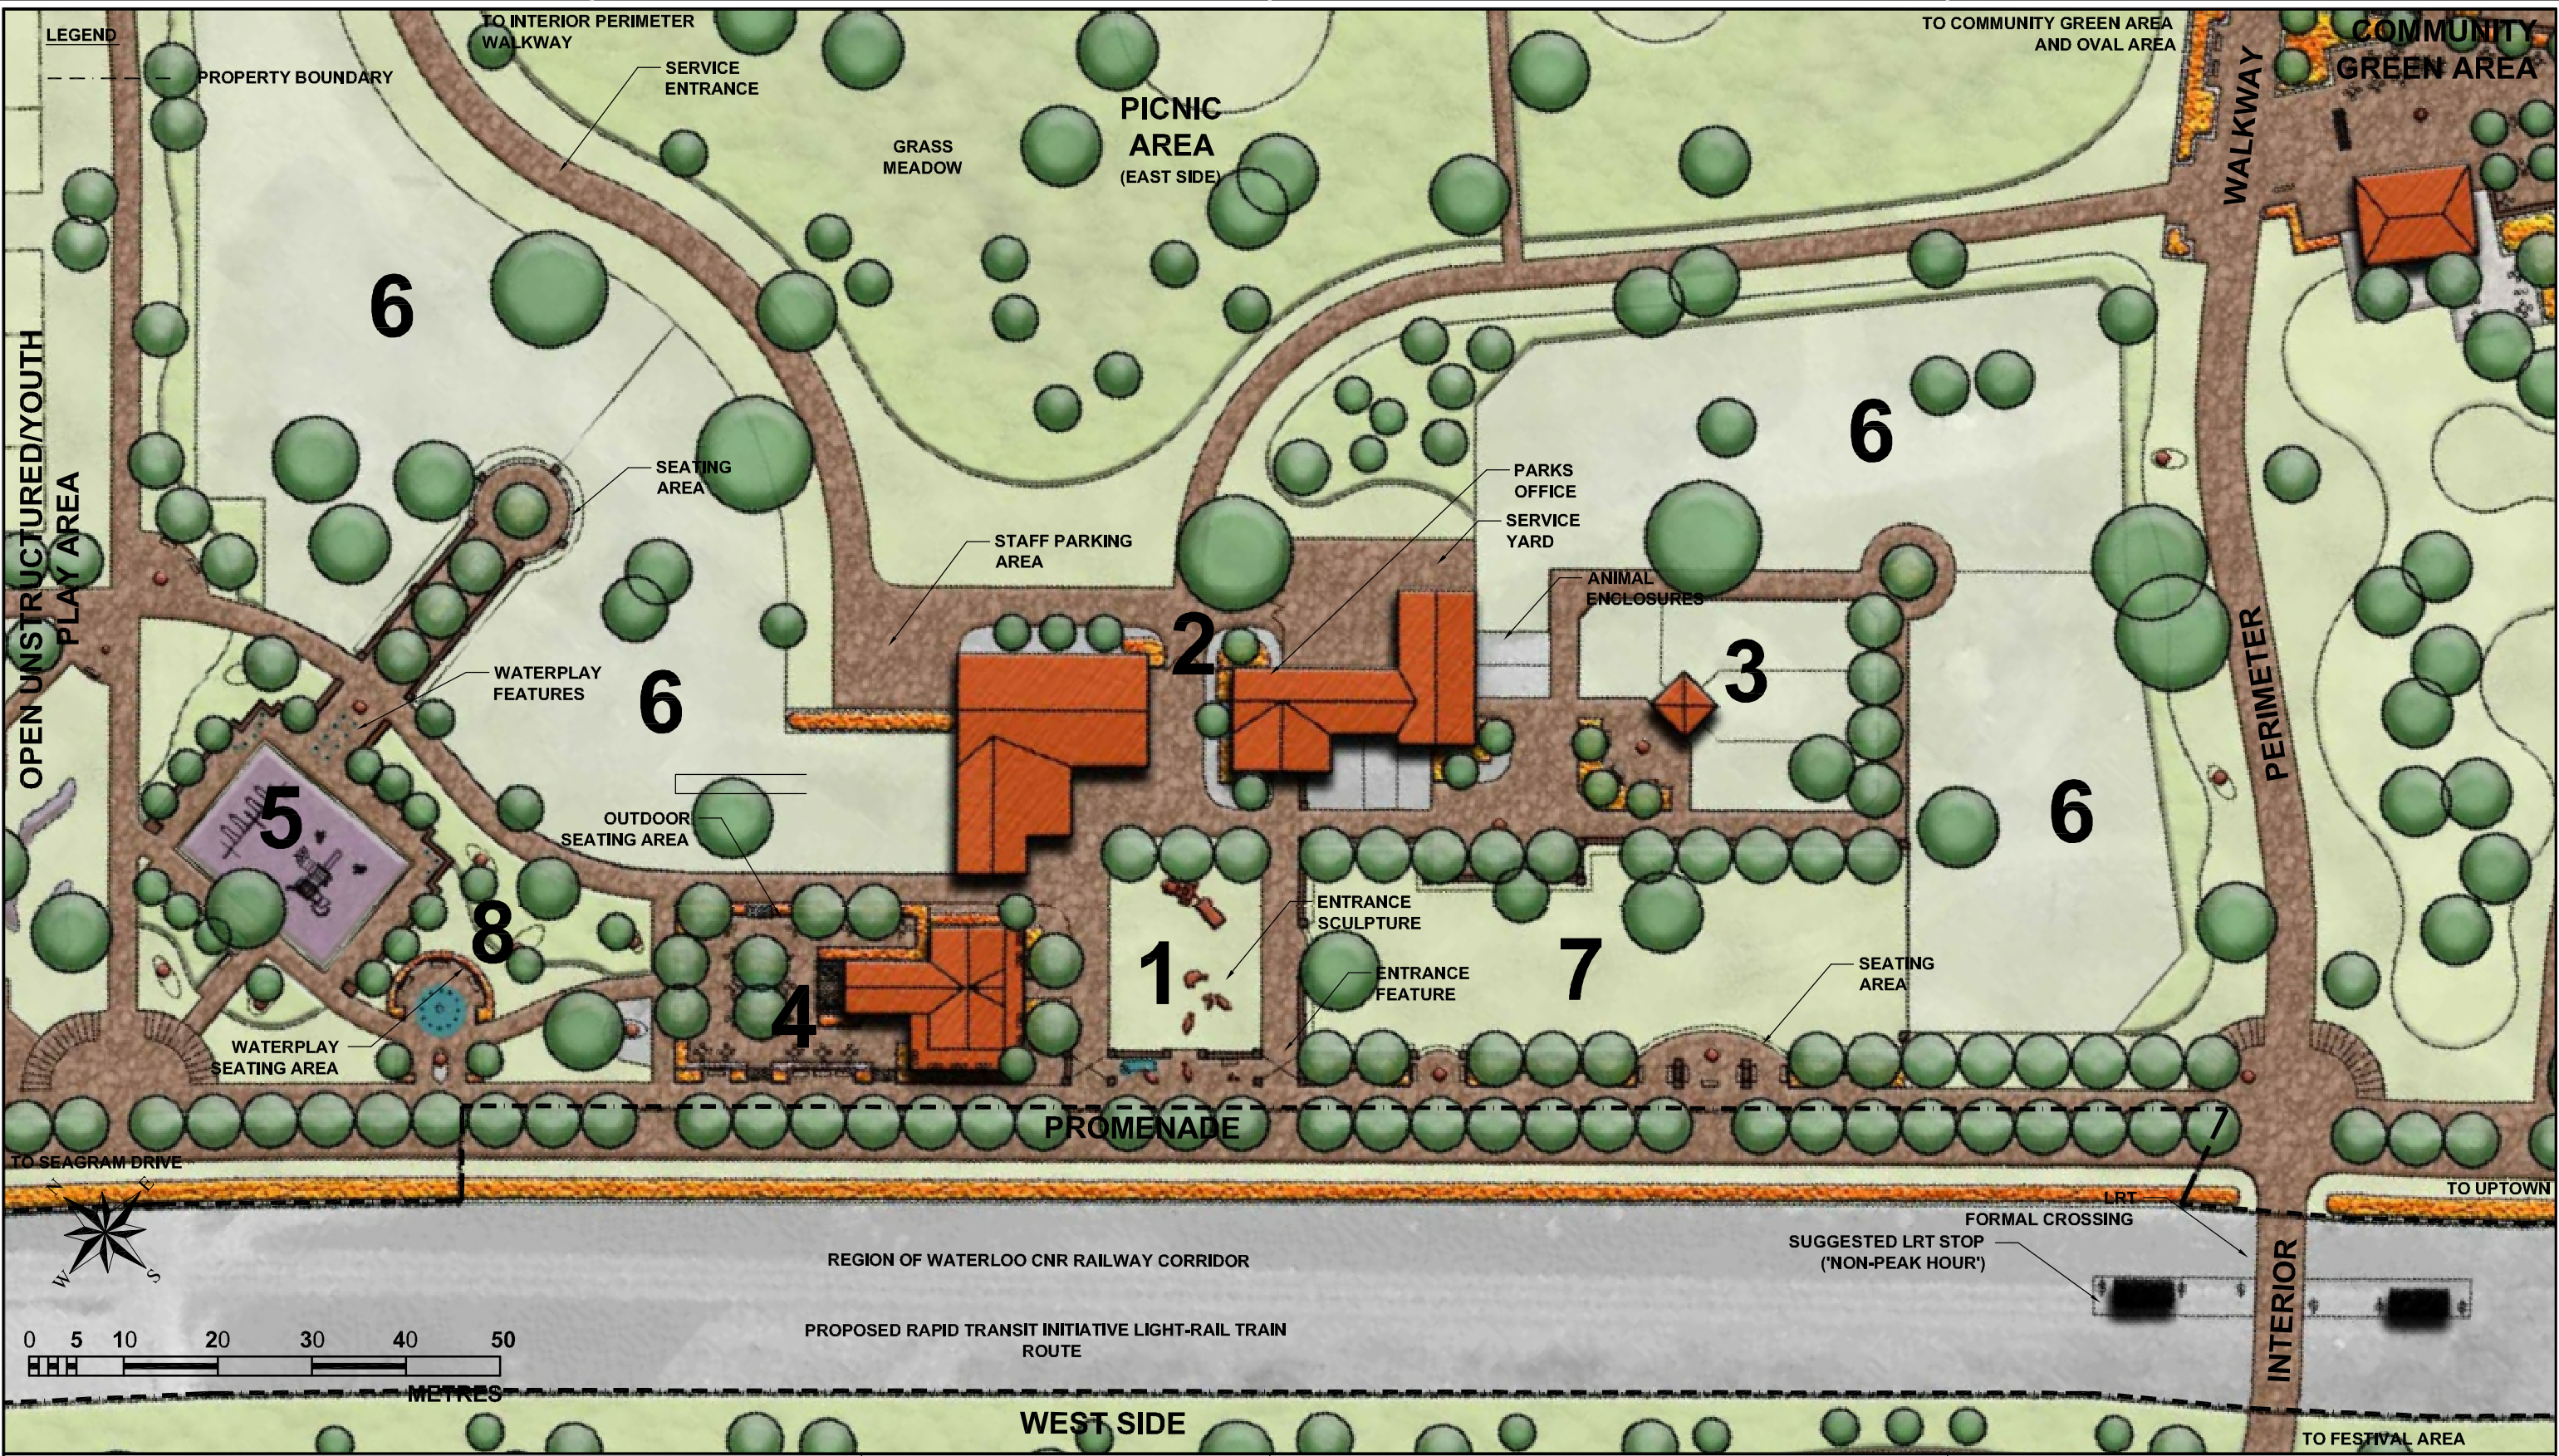

- NOTES:
- SUGGESTED DESIGN INITIATIVES FOR THE FARMSTEAD AREA**
- |  |                              |
|--|------------------------------|
| 1. ENTRANCE AND COURTYARD OFF OF PROMENADE | 5. PLAYGROUND/WATERPLAY AREA |
| 2. ANIMAL BARN AND OPERATIONS OFFICE       | 6. ANIMAL ENCLOSURES         |
| 3. OUTDOOR CLASSROOM/ANIMAL PETTING AREA   | 7. OPEN ANIMAL PEN           |
| 4. FARMHOUSE AND PATIO                     | 8. SCULPTURE GARDEN          |




**CITY OF WATERLOO**  
**WATERLOO PARK MASTER PLAN - 2009**

DATE: 2-10-2009	DWG NAME: FIG3-1TO16-PREFERRED CONCEPT PLAN.DWG
--------------------	--

**FIGURE 3.11**  
**FARMSTEAD AREA**  
**DESIGN INITIATIVES**



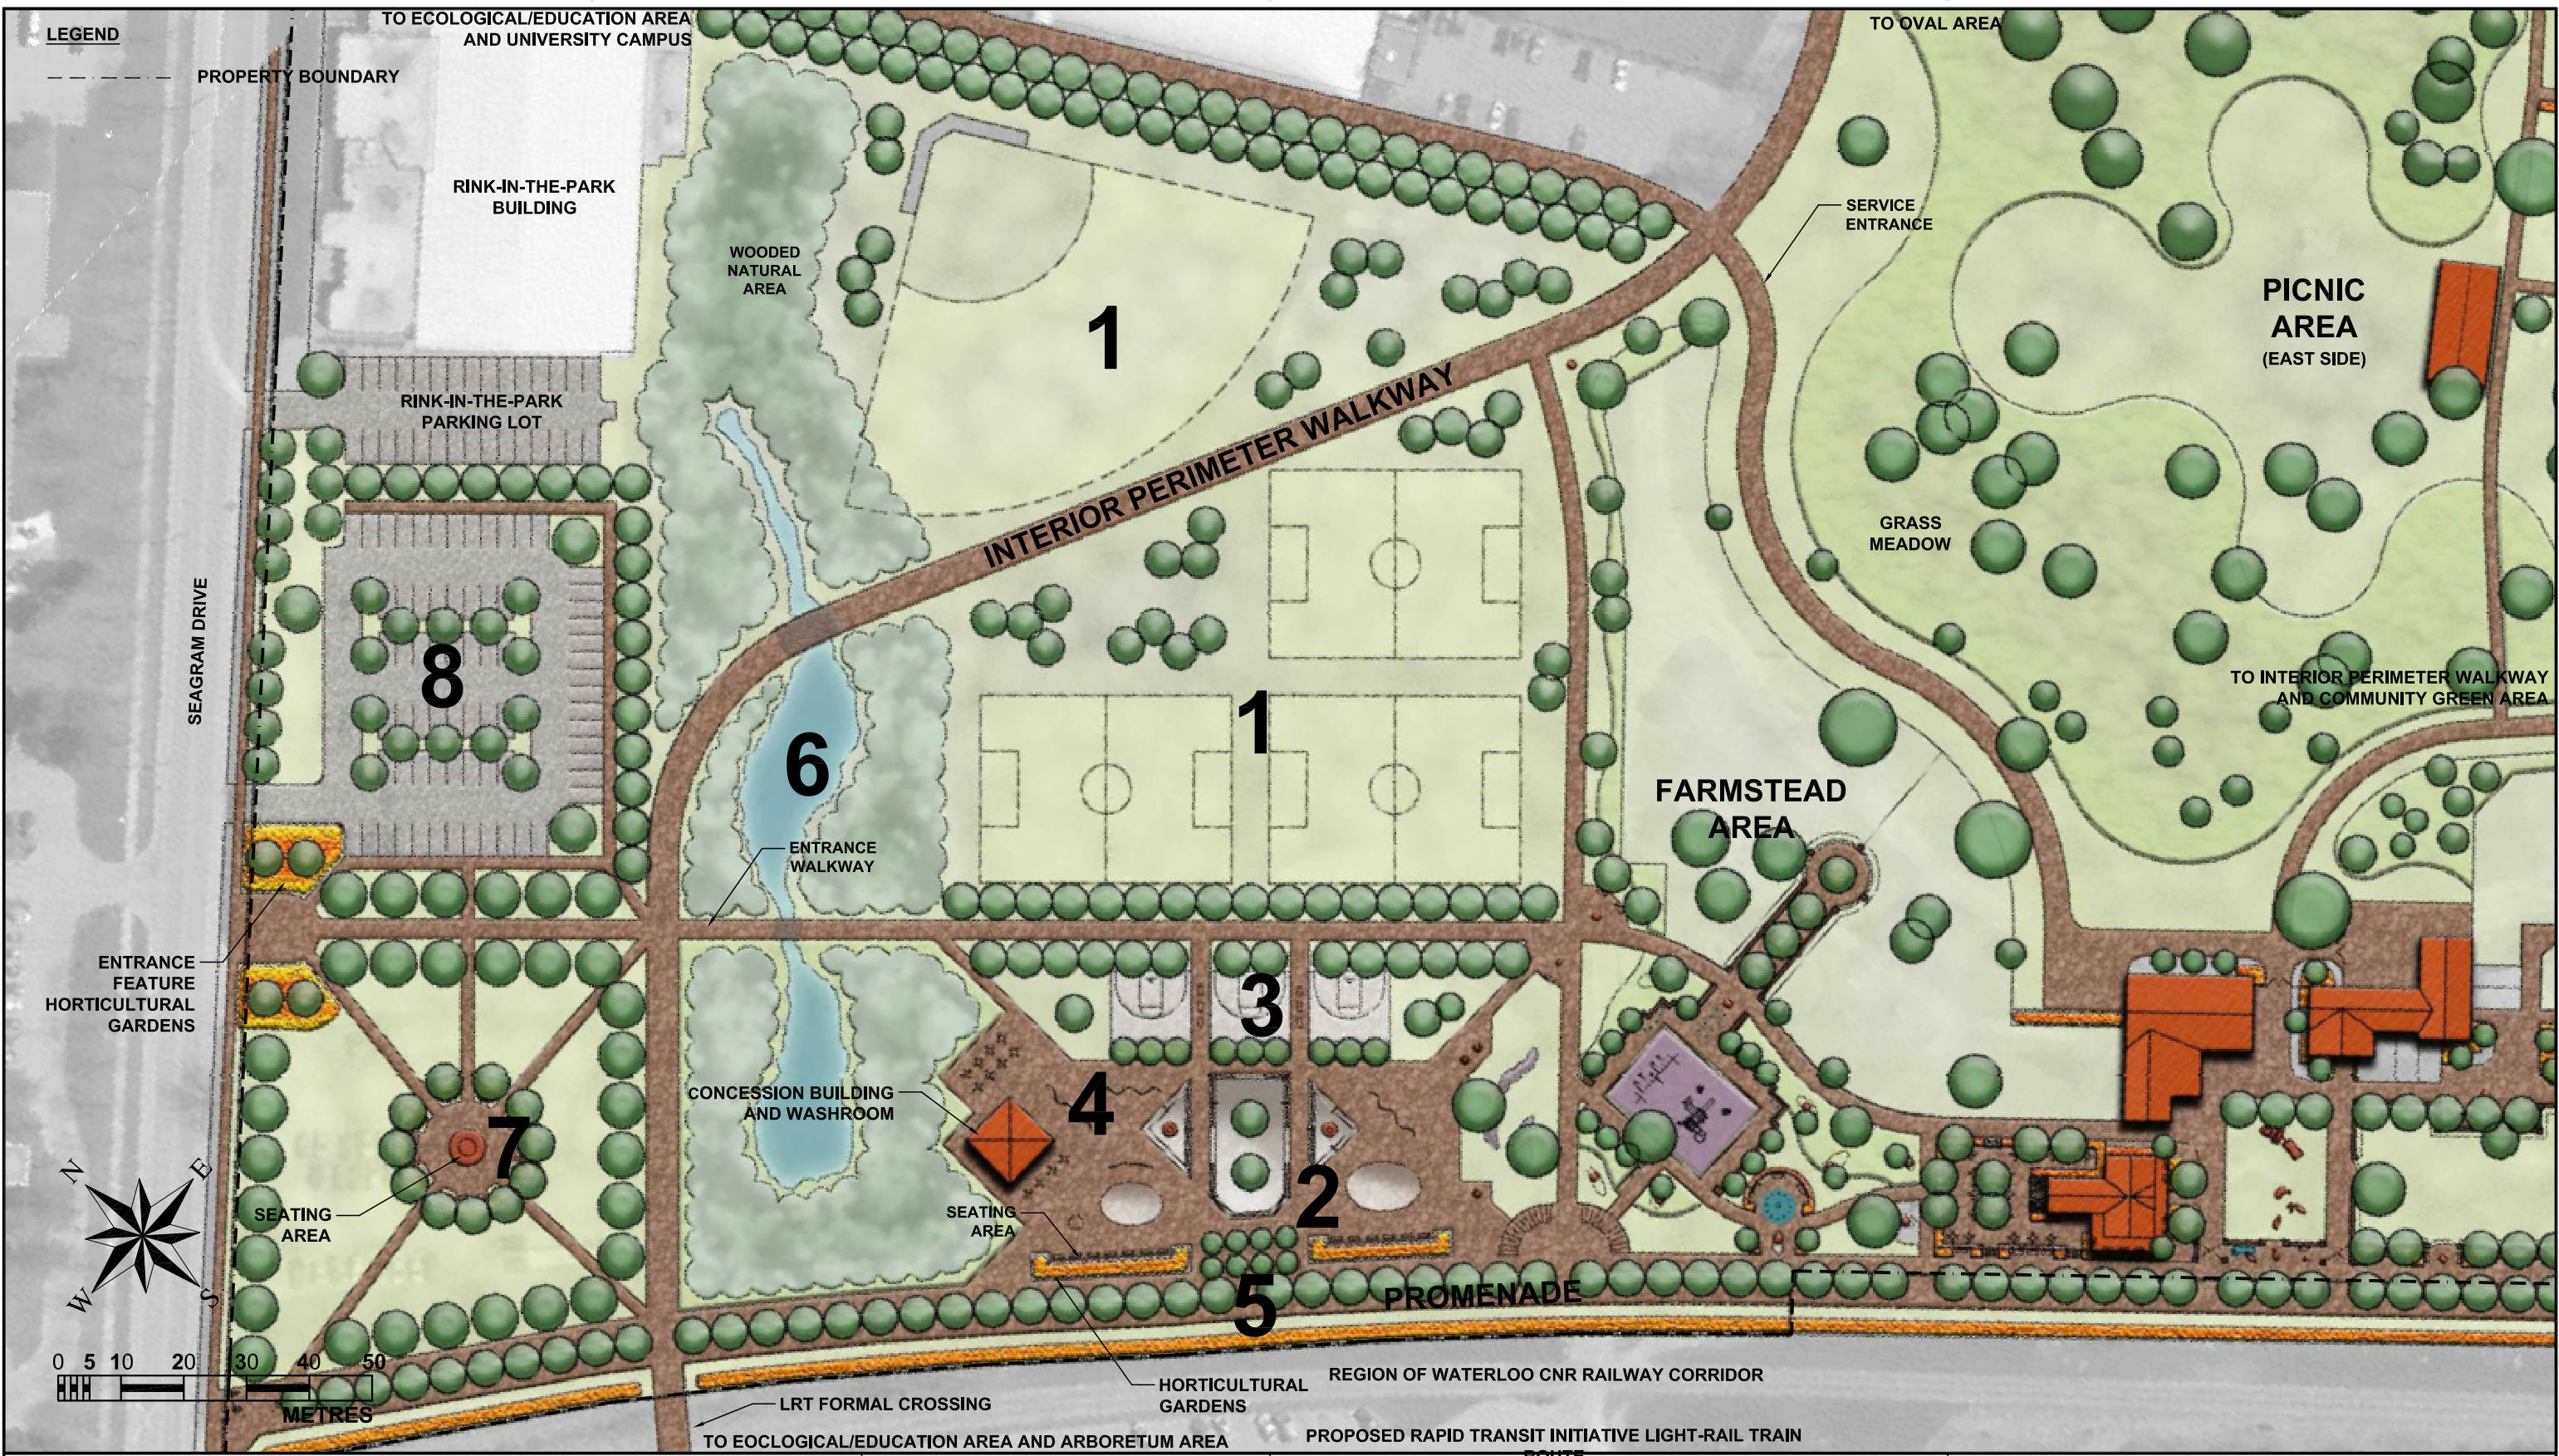


NOTES:

SUGGESTED DESIGN INITIATIVES FOR THE OPEN UNSTRUCTURED/YOUTH PLAY AREA			
1.	OPEN-PLAY FIELDS	5.	ENTRANCE/GATHERING AREA
2.	SKATE BOARD PLAZA	6.	STORMWATER MANAGEMENT FACILITY
3.	BASKETBALL COURTS	7.	NEIGHBOURHOOD PARK
4.	ROCK CLIMBING WALLS	8.	PARKING LOT

THE CITY OF



Waterloo

**CITY OF WATERLOO**

**WATERLOO PARK MASTER PLAN - 2009**

DATE:	DWG NAME:
2-10-2009	FIG3-1TO16-PREFERRED CONCEPT PLAN.DWG

FIGURE 3.12


**OPEN UNSTRUCTURED/YOUTH  
PLAY AREA DESIGN INITIATIVES**










<p>NOTES:</p> <p><b>SUGGESTED DESIGN INITIATIVES FOR THE OVAL AREA</b></p> <table border="0"> <tr> <td>1. OPEN-PLAY AREA</td> <td>4. GAZEBO AND HORTICULTURAL GARDENS</td> </tr> <tr> <td>2. PERFORMANCE AREA</td> <td>5. PARKING LOT</td> </tr> <tr> <td>3. HORTICULTURAL DISPLAYS</td> <td></td> </tr> </table>	1. OPEN-PLAY AREA	4. GAZEBO AND HORTICULTURAL GARDENS	2. PERFORMANCE AREA	5. PARKING LOT	3. HORTICULTURAL DISPLAYS		<p>THE CITY OF</p> 	<p><b>CITY OF WATERLOO</b></p> <p><b>WATERLOO PARK MASTER PLAN - 2009</b></p>		<p>FIGURE 3.14</p> <p><b>OVAL AREA</b></p> <p><b>DESIGN INITIATIVES</b></p>
1. OPEN-PLAY AREA	4. GAZEBO AND HORTICULTURAL GARDENS									
2. PERFORMANCE AREA	5. PARKING LOT									
3. HORTICULTURAL DISPLAYS										
	<p>DATE:</p> <p>2-10-2009</p>	<p>DWG NAME:</p> <p>FIG3-1TO16-PREFERRED CONCEPT PLAN.DWG</p>								



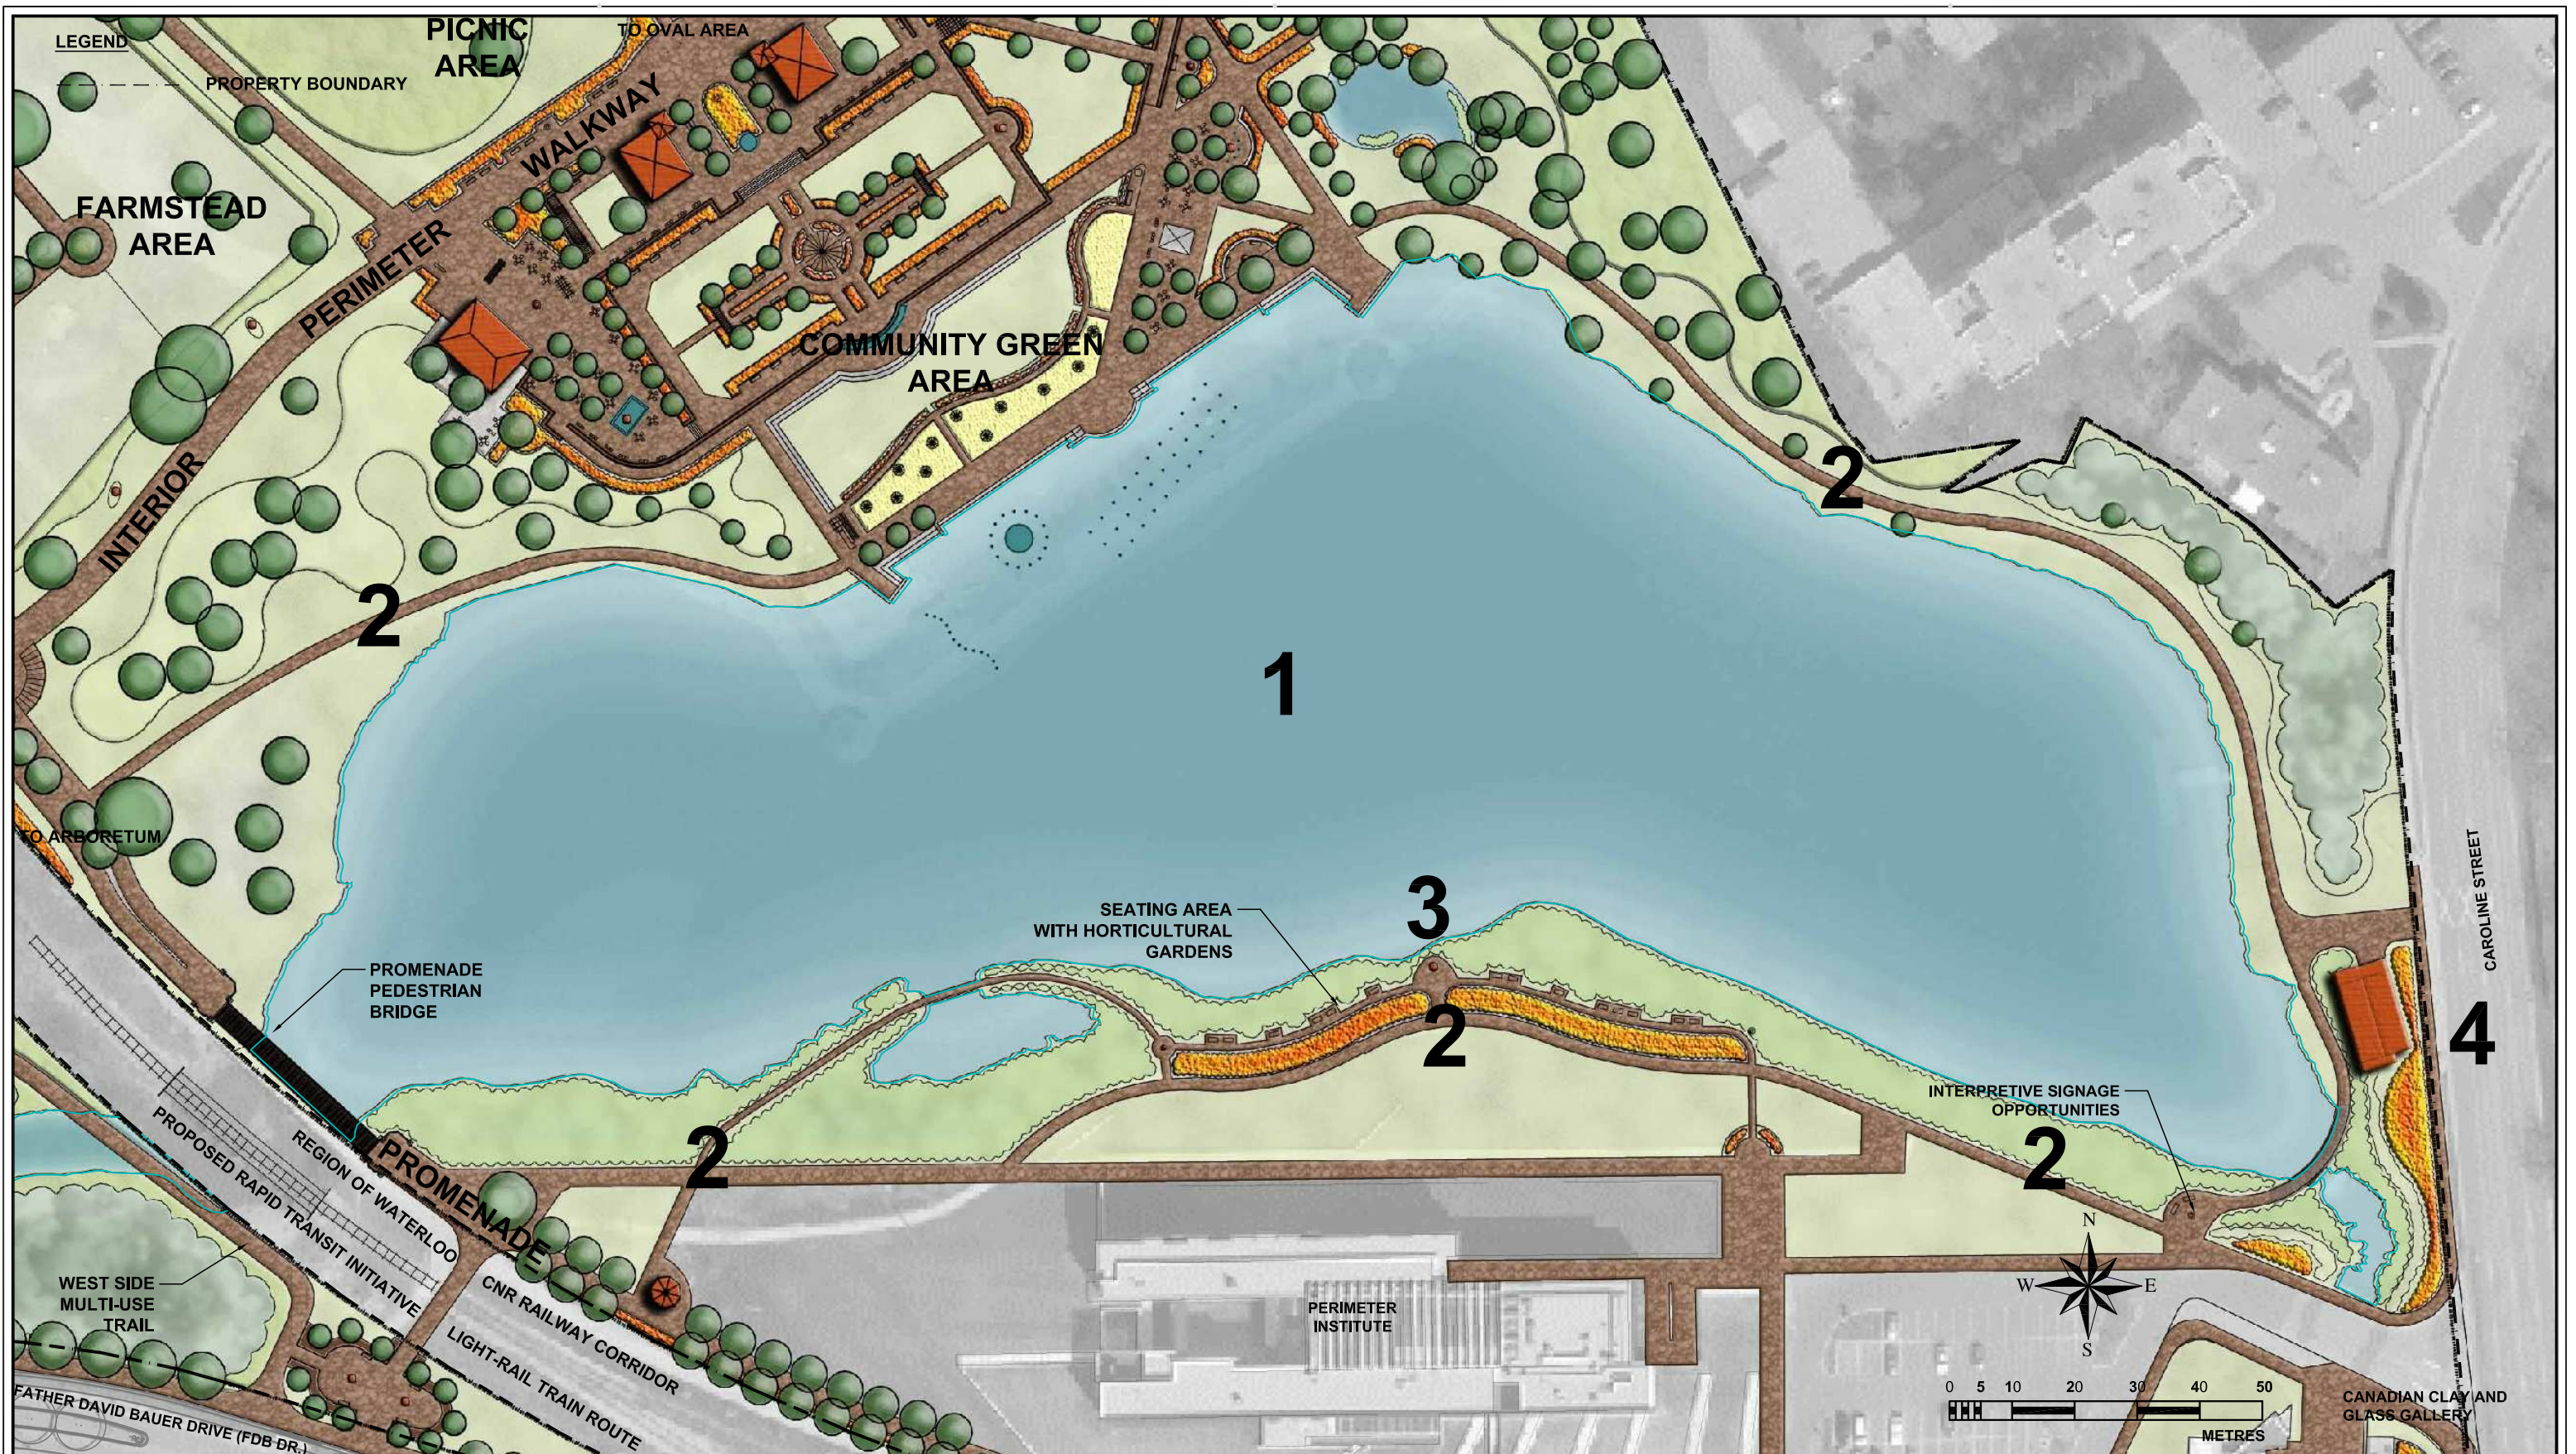

NOTES: **SUGGESTED DESIGN INITIATIVES FOR THE SILVER LAKE AREA**

1. SILVER LAKE
2. HISTORY WALK
3. OBSERVATION PLATFORM
4. ABRAHAM ERB GRIST MILL



**CITY OF WATERLOO**  
**WATERLOO PARK MASTER PLAN - 2009**

DATE:  
2-10-2009

DWG NAME:  
FIG3-1TO16-PREFERRED CONCEPT PLAN.DWG

**FIGURE 3.15**

**SILVER LAKE AREA**  
**DESIGN INITIATIVES**





NOTES: **SUGGESTED DESIGN INITIATIVES FOR THE TRAIN STATION COMMON AREA**

1. TRAIN STATION AND OUTDOOR GARDENS
2. COMMON GREEN WITH FOCAL FEATURE
3. COMMERCIAL BUILDING WITH OUTDOOR PATIO
4. ENTRANCE ALLEE
5. UPTOWN LINK



**CITY OF WATERLOO**  
**WATERLOO PARK MASTER PLAN - 2009**

DATE:  
2-10-2009

DWG NAME:  
FIG3-1TO16-PREFERRED CONCEPT PLAN.DWG

**FIGURE 3.16**

**TRAIN STATION COMMON AREA**  
**DESIGN INITIATIVES**