



DEPRESSED CURB (PREFERRED)

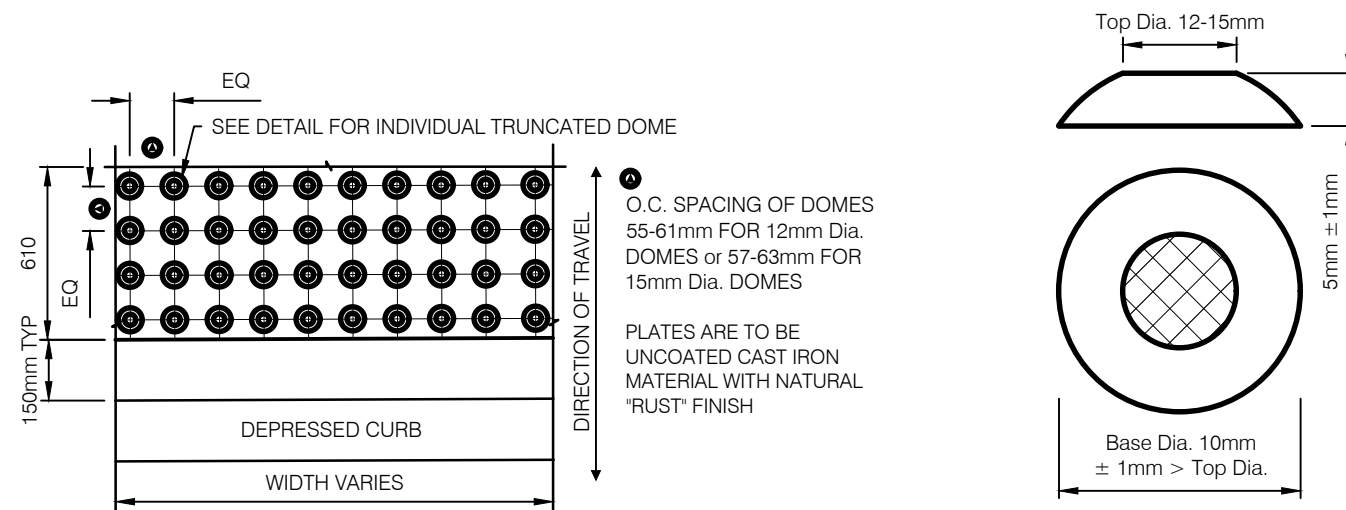

TRUNCATED DOME PATTERN

TRUNCATED DOME DETAIL

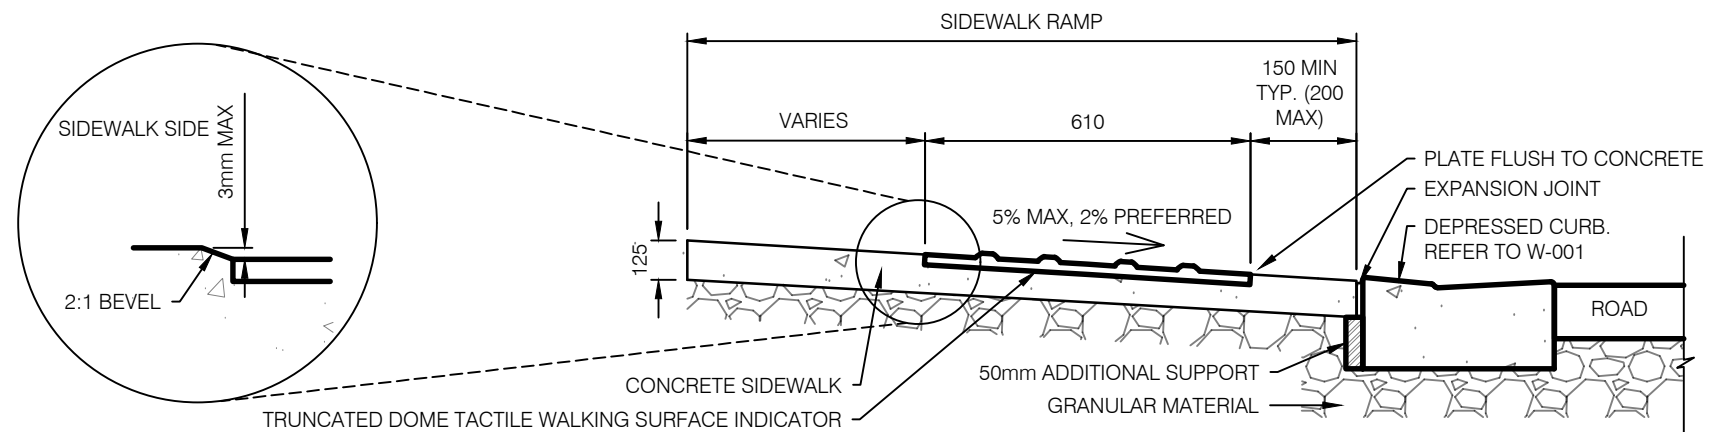

CROSS SECTION OF TACTILE WALKING PLATE AT SIDEWALK AND CURB

NOTE:
 RADIAL TACTILE WALKING PLATES MUST BE USED FOR DEPRESSED CURBS ALONG A RADIUS CURB AT INTERSECTIONS AND MUST MATCH THE CURB RADIUS.

ALL DIMENSIONS ARE IN MILLIMETERS UNLESS OTHERWISE SHOWN.

STANDARD DRAWINGS

TACTILE WALKING SURFACE INDICATOR DEPRESSED CURB DETAILS

REV 1 MAY 2023



CW-222