


CAST-IN-PLACE
CONCRETE
SIDESLOPES. BROOM
FINISH TO RUN
PERPENDICULAR TO
SLOPE

100 DIA. BIG 'O' PERFORATED
HDPE DRAINAGE PIPE C/W
FILTER OR APPROVED
EQUIVALENT. REFER TO
DWG CW-821 FOR FURTHER
DETAILS.

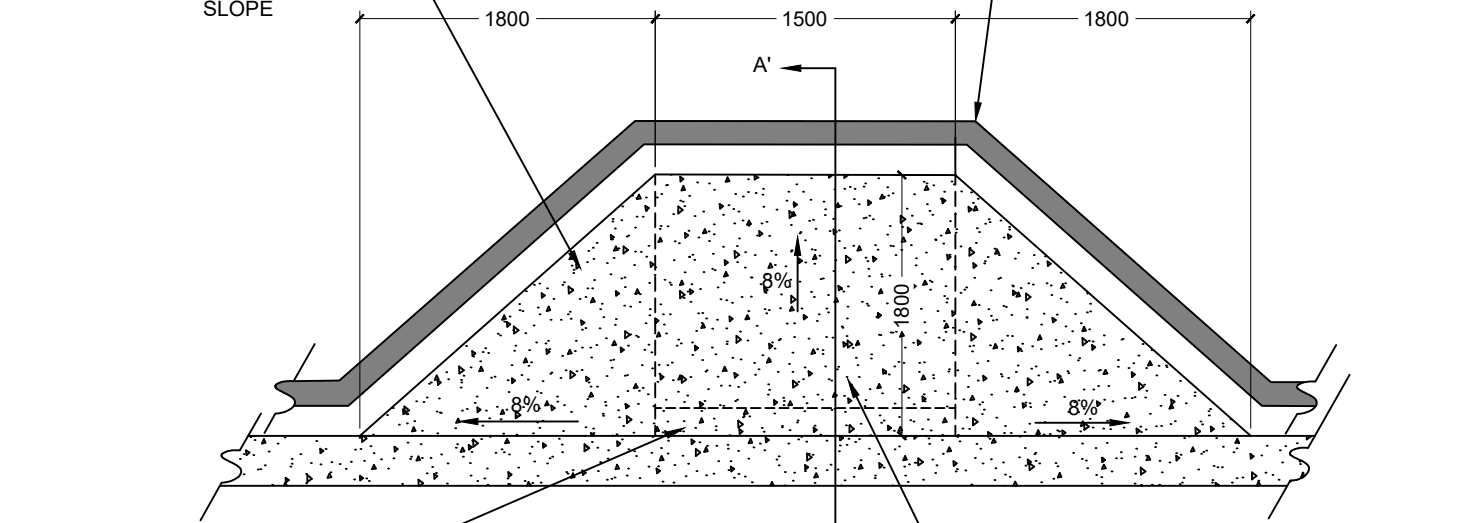


TO SUPPORT RAMP,
CONCRETE BORDER TO
BE PROVIDED WITH
50mm BENCH IN
LOCATION OF
PROPOSED RAMP.

CAST-IN-PLACE CONCRETE
PLAYGROUND RAMP C/W BROOM
FINISH PERPENDICULAR TO
SLOPE

EXPANSION JOINT
ADJACENT SURFACE

COMPACTED
GRANULAR 'A' BASE

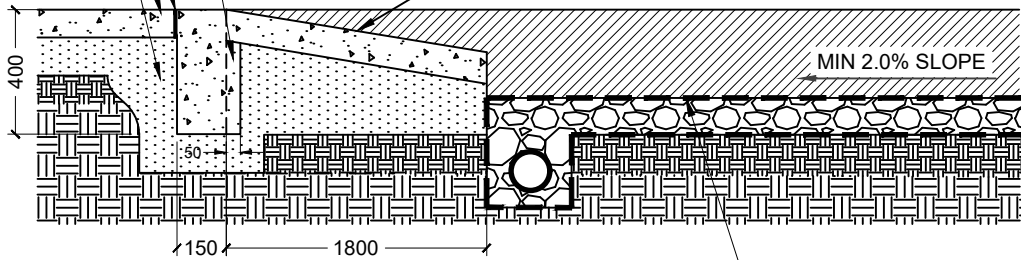

FOR PLAYSURFACE MATERIAL DEPTH,
SUB-DRAINAGE AND BORDER DETAILS
REFER TO PLAYGROUND
SUB-DRAINAGE AND CONCRETE EDGE
DETAIL CW-821

ALL DIMENSIONS ARE IN MILLIMETERS UNLESS OTHERWISE SHOWN.

STANDARD DRAWING

REV 1

MAY 2023

**ACCESSIBLE PLAYGROUND RAMP
DETAIL**



CW-822