


# SITE SAFETY & STAGING PLAN

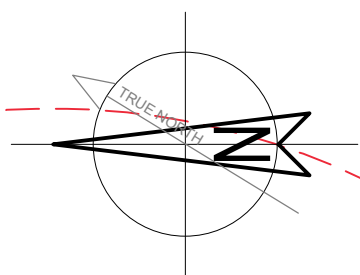


NOTES:  
 - FENCING AROUND ENTIRE PROPERTY  
 - NO ON-SITE PARKING

COLUMBIA ST. W.

55m JIB

50m JIB

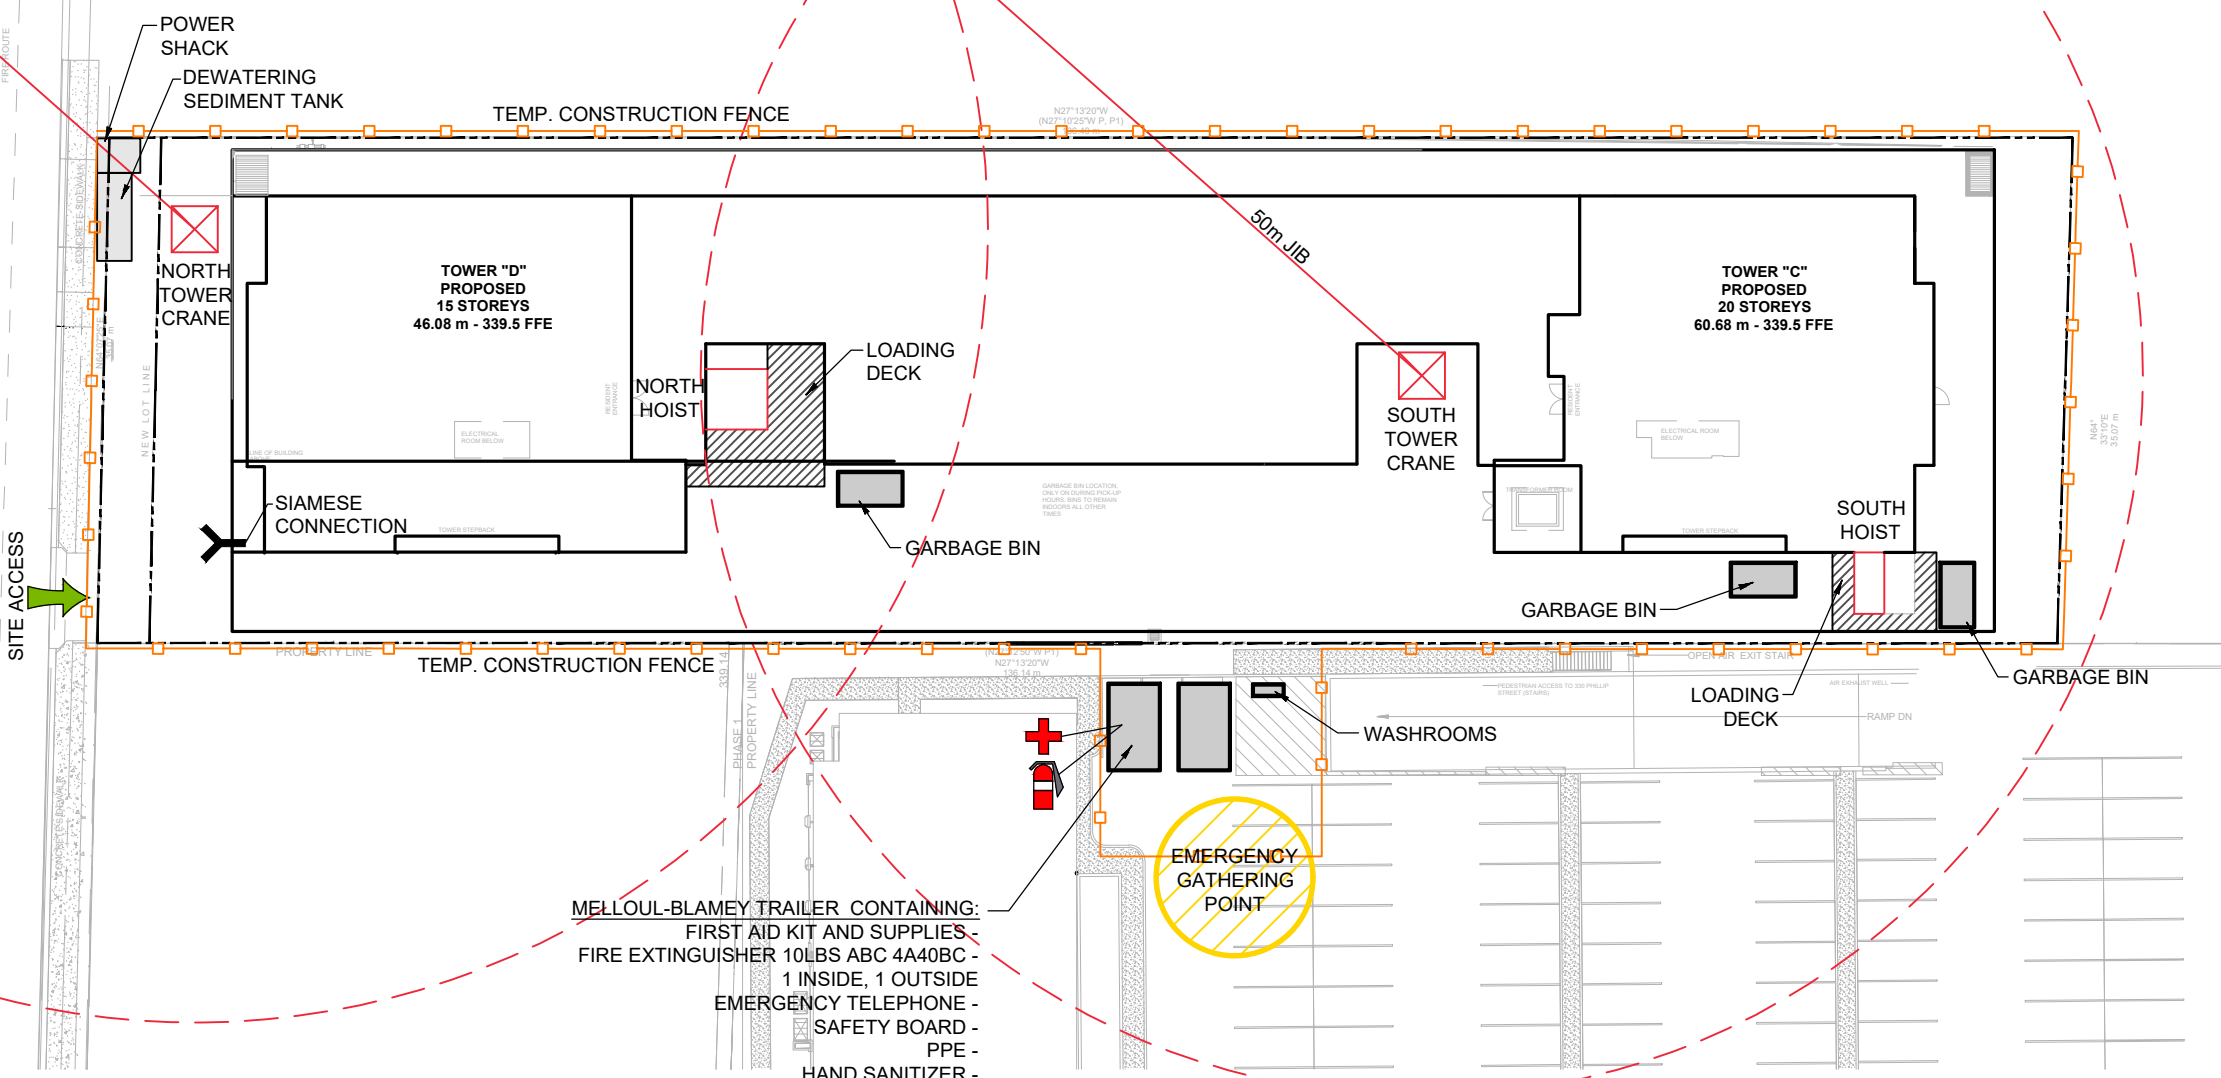

MELLOUL-BLAMEY TRAILER CONTAINING:  
 FIRST AID KIT AND SUPPLIES -  
 FIRE EXTINGUISHER 10LBS ABC 4A40BC -  
 1 INSIDE, 1 OUTSIDE  
 EMERGENCY TELEPHONE -  
 SAFETY BOARD -  
 PPE -  
 HAND SANITIZER -

145 COLUMBIA

145 COLUMBIA ST. W. WATERLOO, ON.

DATE: AUG. 6-2020  
 SCALE: N.T.S.  
 DRAWN BY: KM