



**METRIC**  
MEASUREMENTS SHOWN ON THESE PLANS  
ARE IN METERS UNLESS OTHERWISE NOTED

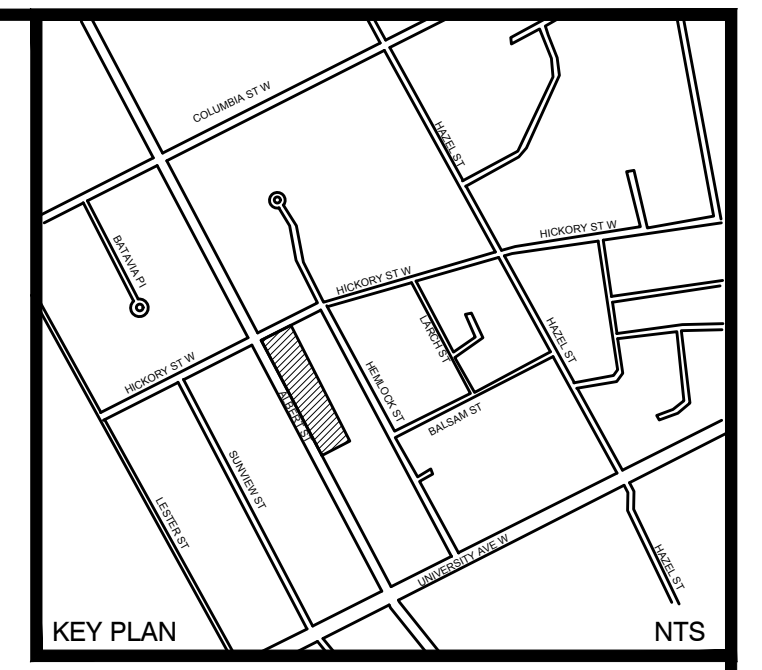

- LEGEND**
- PROPOSED DECIDUOUS TREES
  - PROPOSED SOD
  - PROPOSED PLANTING BED (SHRUBS, GROUND COVERS AND ORNAMENTAL GRASSES)
  - PROPOSED CONCRETE PAVING
  - PROPOSED CONCRETE PAVING - STAMPED CONCRETE
  - PROPOSED CONCRETE PAVING - COLOUR CONCRETE
  - PROPOSED RAISED CONCRETE PLANTER
  - PROPERTY LINE

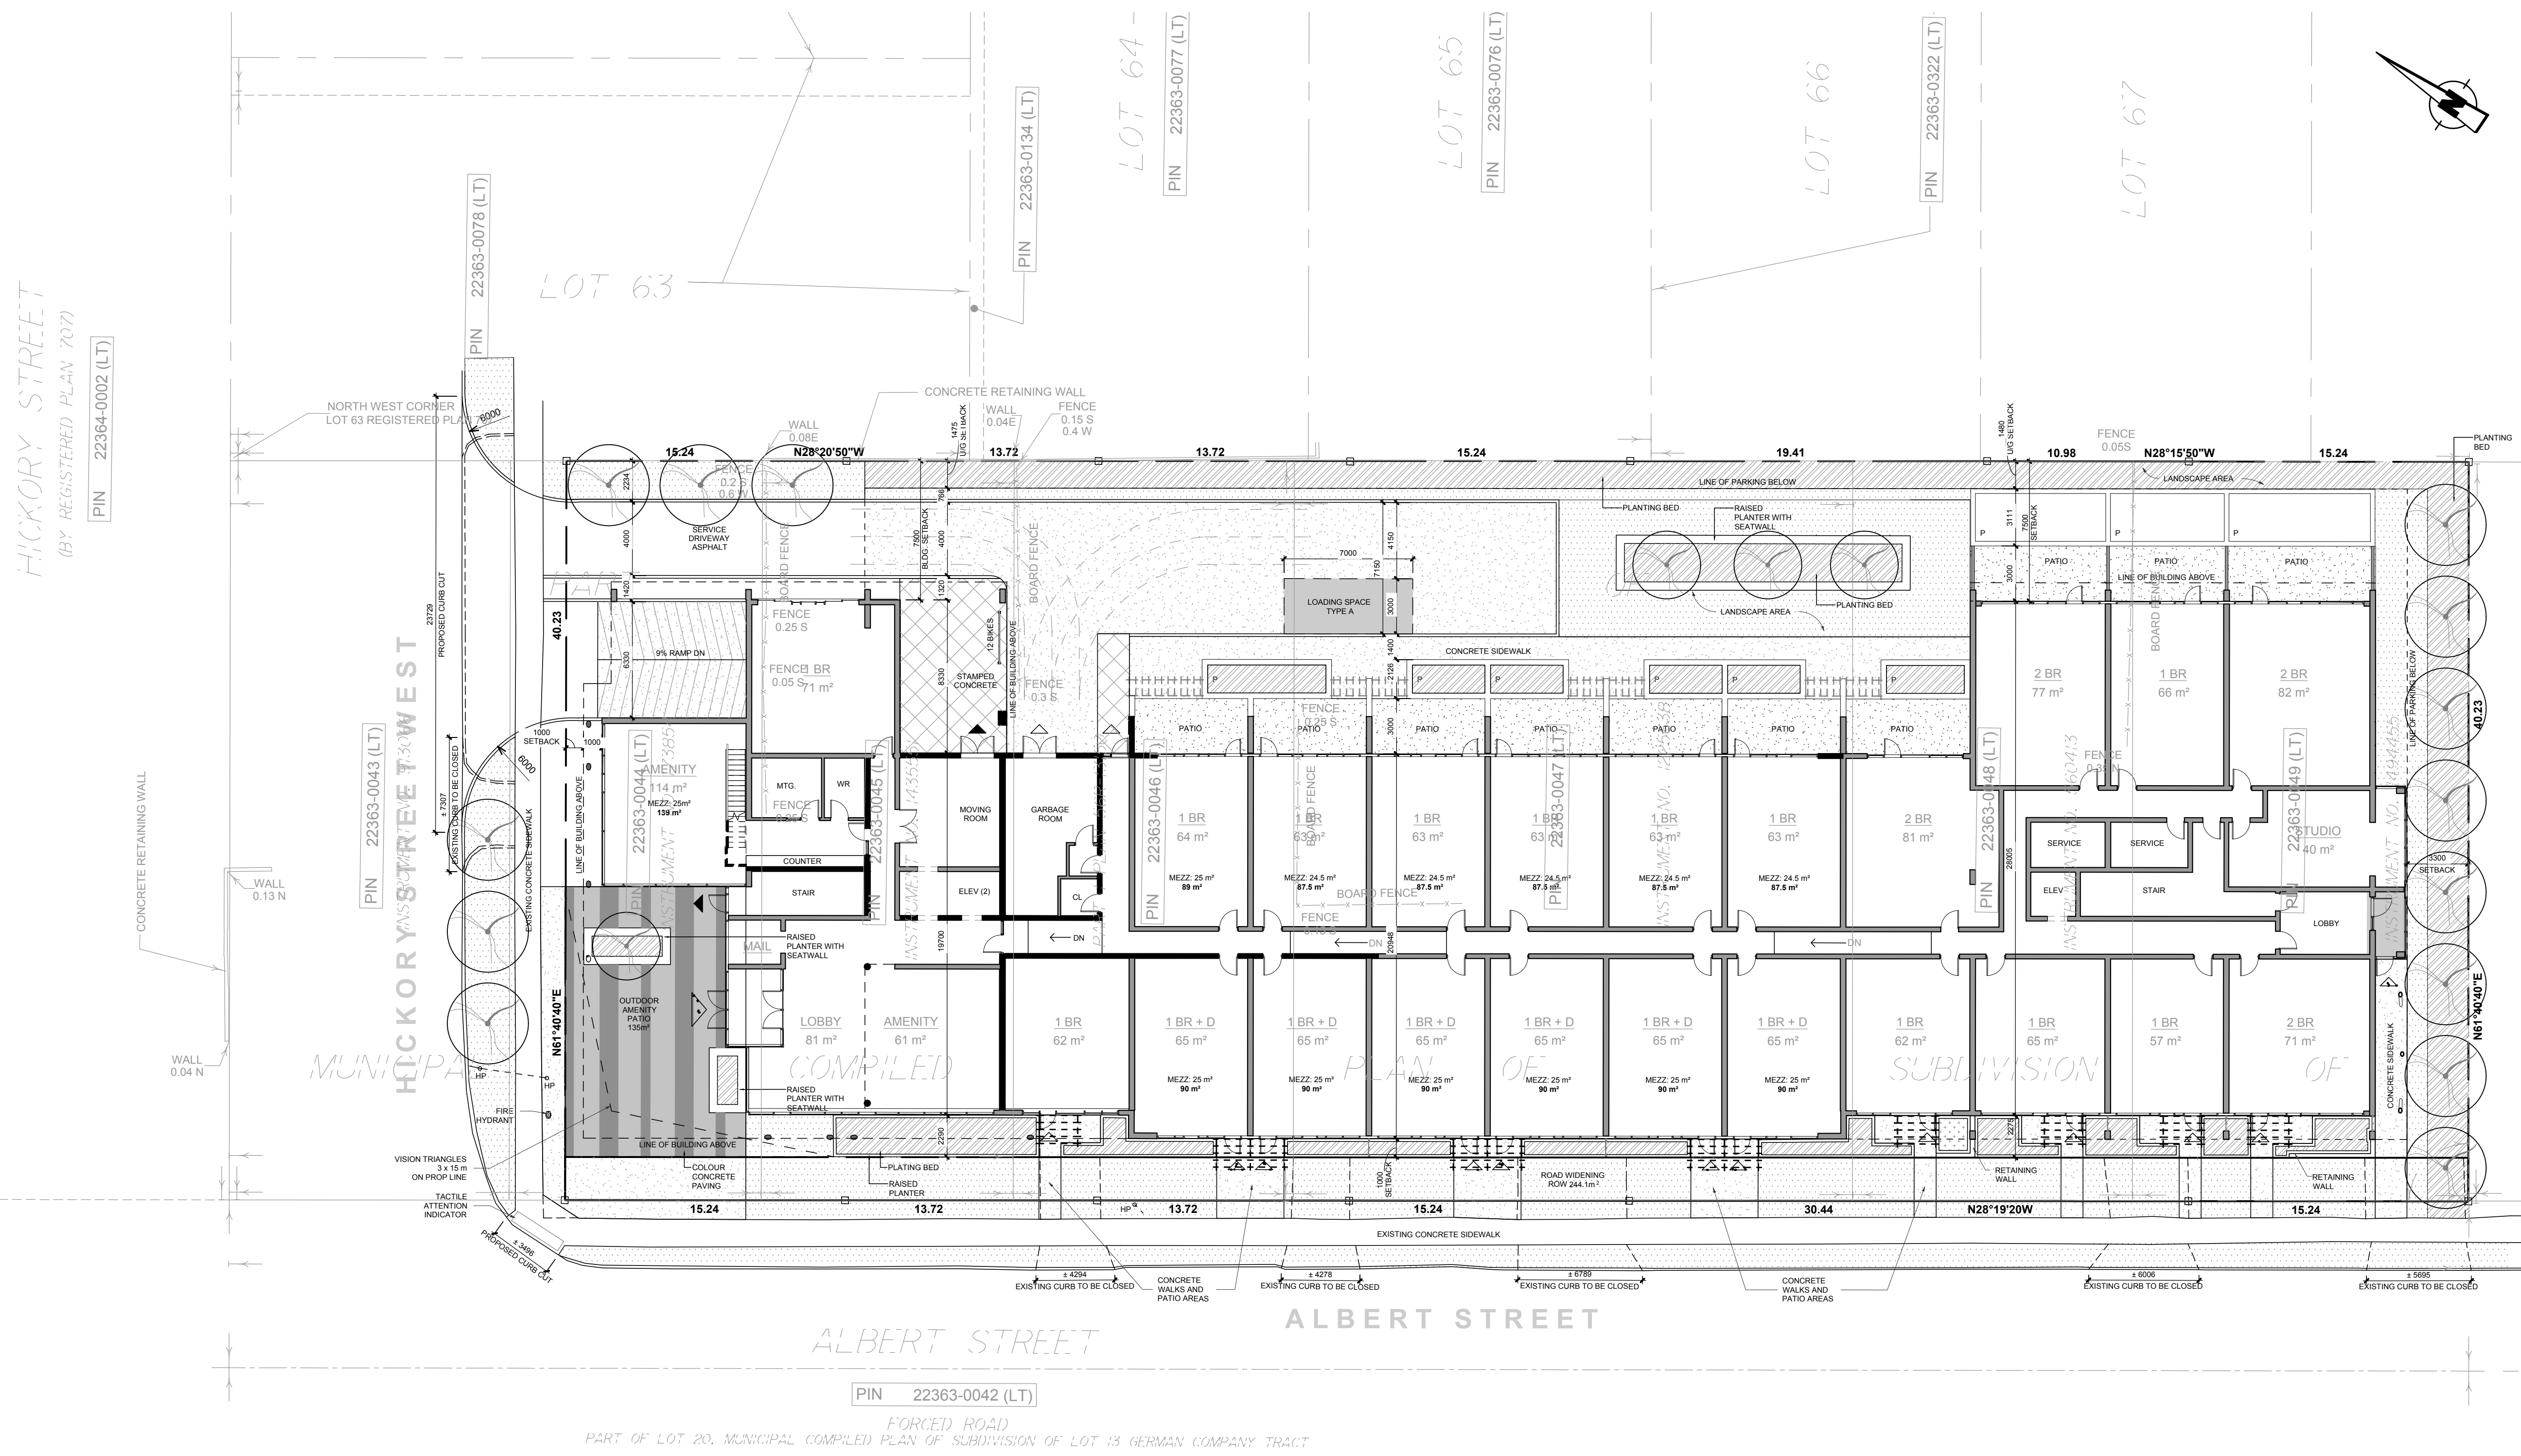

**wsp**  
100 Commerce Valley Dr. West, Thornhill, ON Canada L3T 6A1  
T: 905.882.1100 F: 905.882.0055 www.wsp.com

No.	DATE	REVISIONS	INITIAL	SIGNED
1	2019 05 03	ISSUED FOR APPROVAL	J.Z.	



ACCEPTED TO BE IN ACCORDANCE WITH THE CITY OF WATERLOO STANDARDS. THIS ACCEPTANCE IS NOT CONSTRUED AS VERIFICATION OF ENGINEERING CONTENT.

**262-280 ALBERT STREET**  
APARTMENT BUILDING  
PRELIMINARY LANDSCAPE PLAN

PLAN

DESIGN:	J.Z.	DRAFTING:	14/32 CAD	CHECK:	L.S.N.	CONTRACT No.
SCALE:	1:200			DRAWING NUMBER:	<b>18M-01394-LA1</b>	
DATE:	APRIL 2019					