


*END UNIT  
MAIN FLOOR PLAN  
Woolwich St.(Perks)*

*INTERIOR UNIT  
MAIN FLOOR PLAN  
Woolwich St.(Perks)*

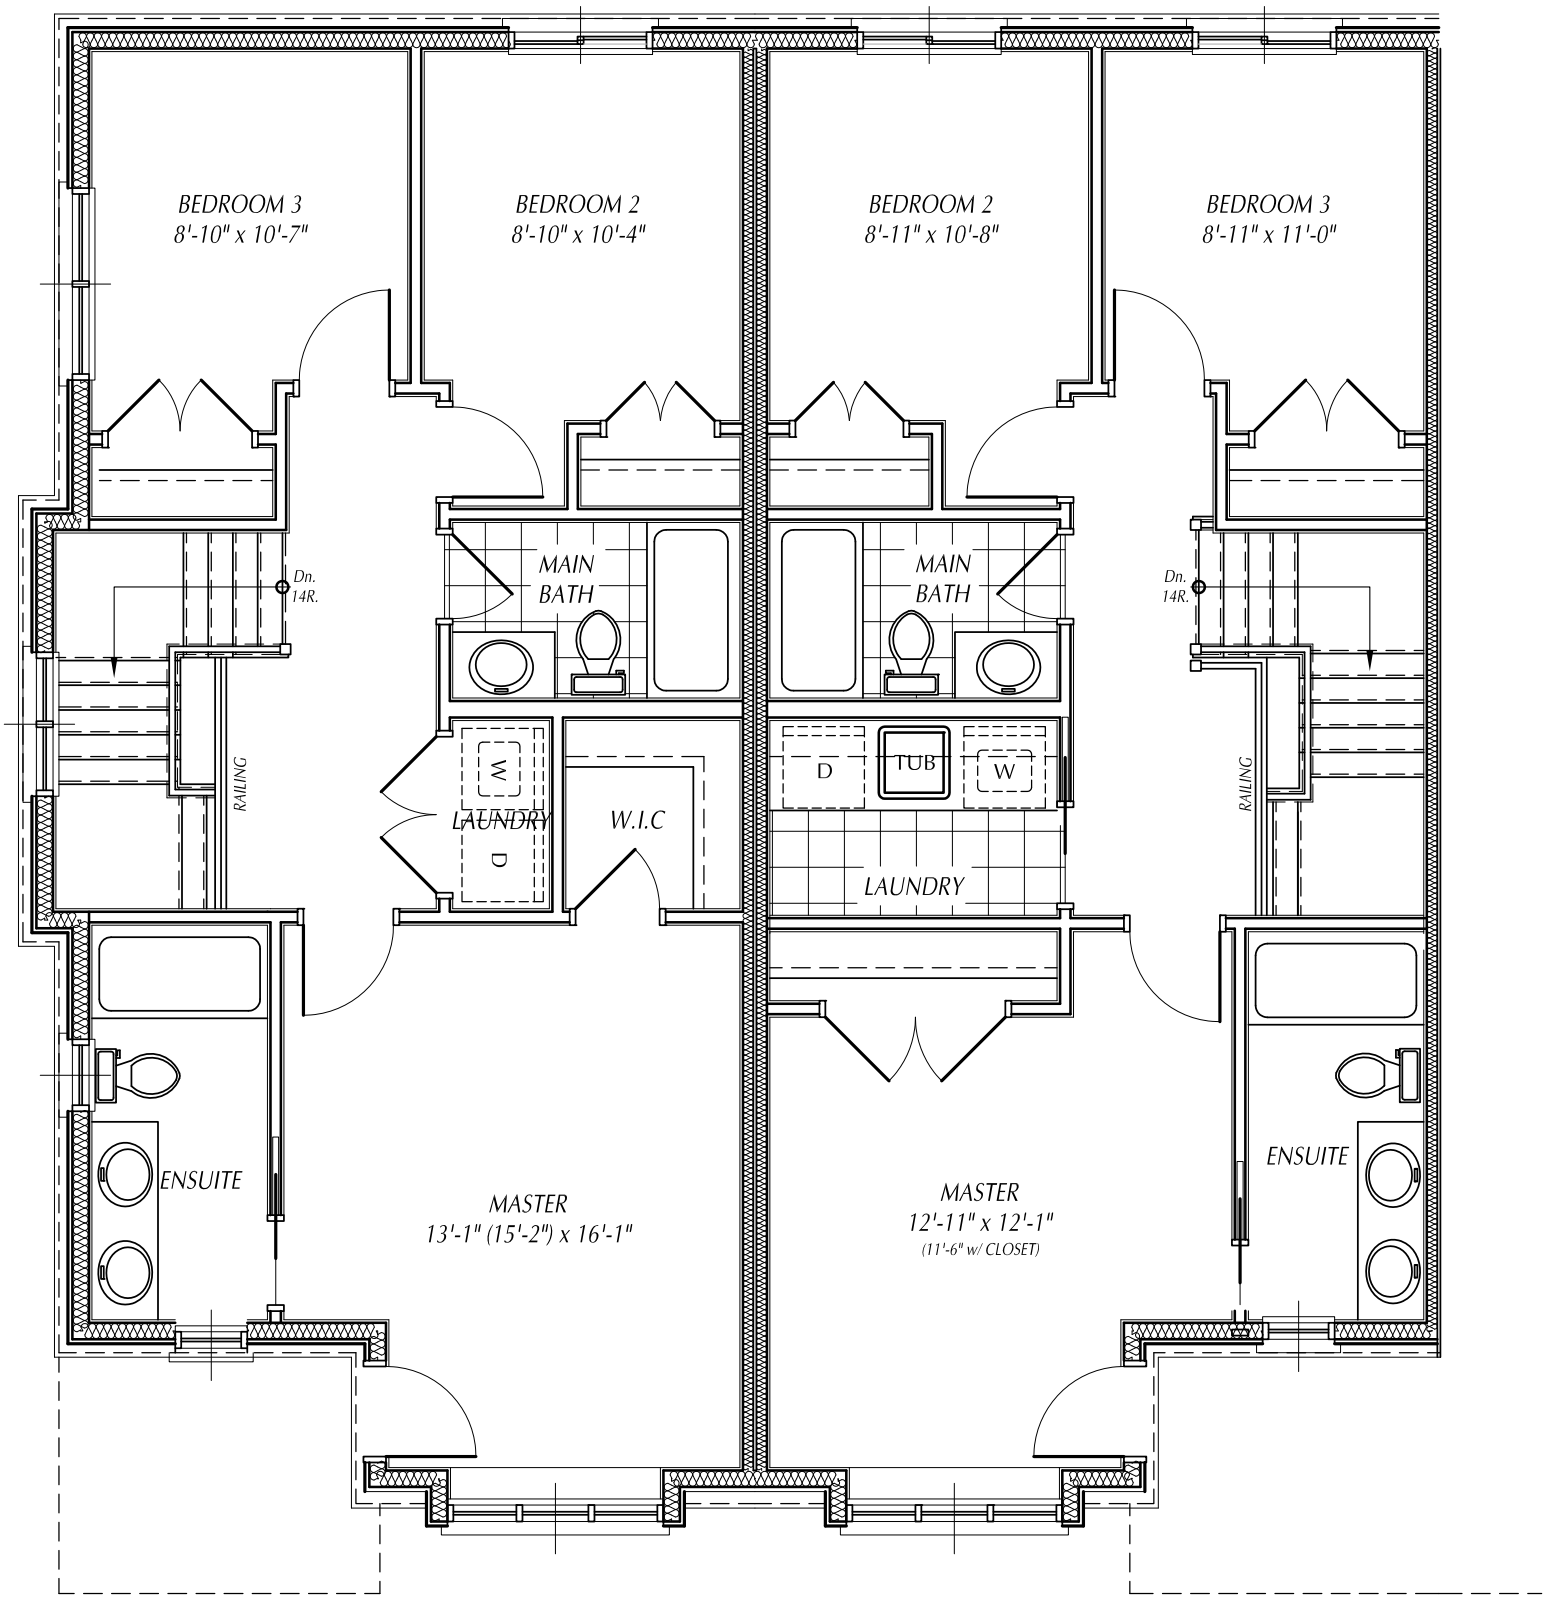

*END UNIT*  
*Second FLOOR PLAN*  
*Woolwich St.(Perks)*

*INTERIOR UNIT*  
*Second FLOOR PLAN*  
*Woolwich St.(Perks)*