
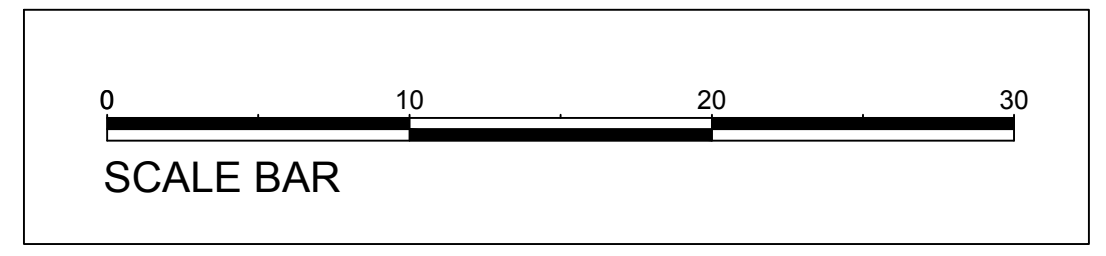


LEGEND

SYMBOL	DESCRIPTION
	PROPOSED SANITARY MANHOLE
	PROPOSED FIRE HYDRANT
	EXISTING SANITARY MANHOLE
	EXISTING FIRE HYDRANT
	PROPOSED WATER MAIN PIPE
	PROPOSED SANITARY PIPE
	EXISTING WATER MAIN PIPE
	EXISTING SANITARY PIPE
	VALVE AND BOX

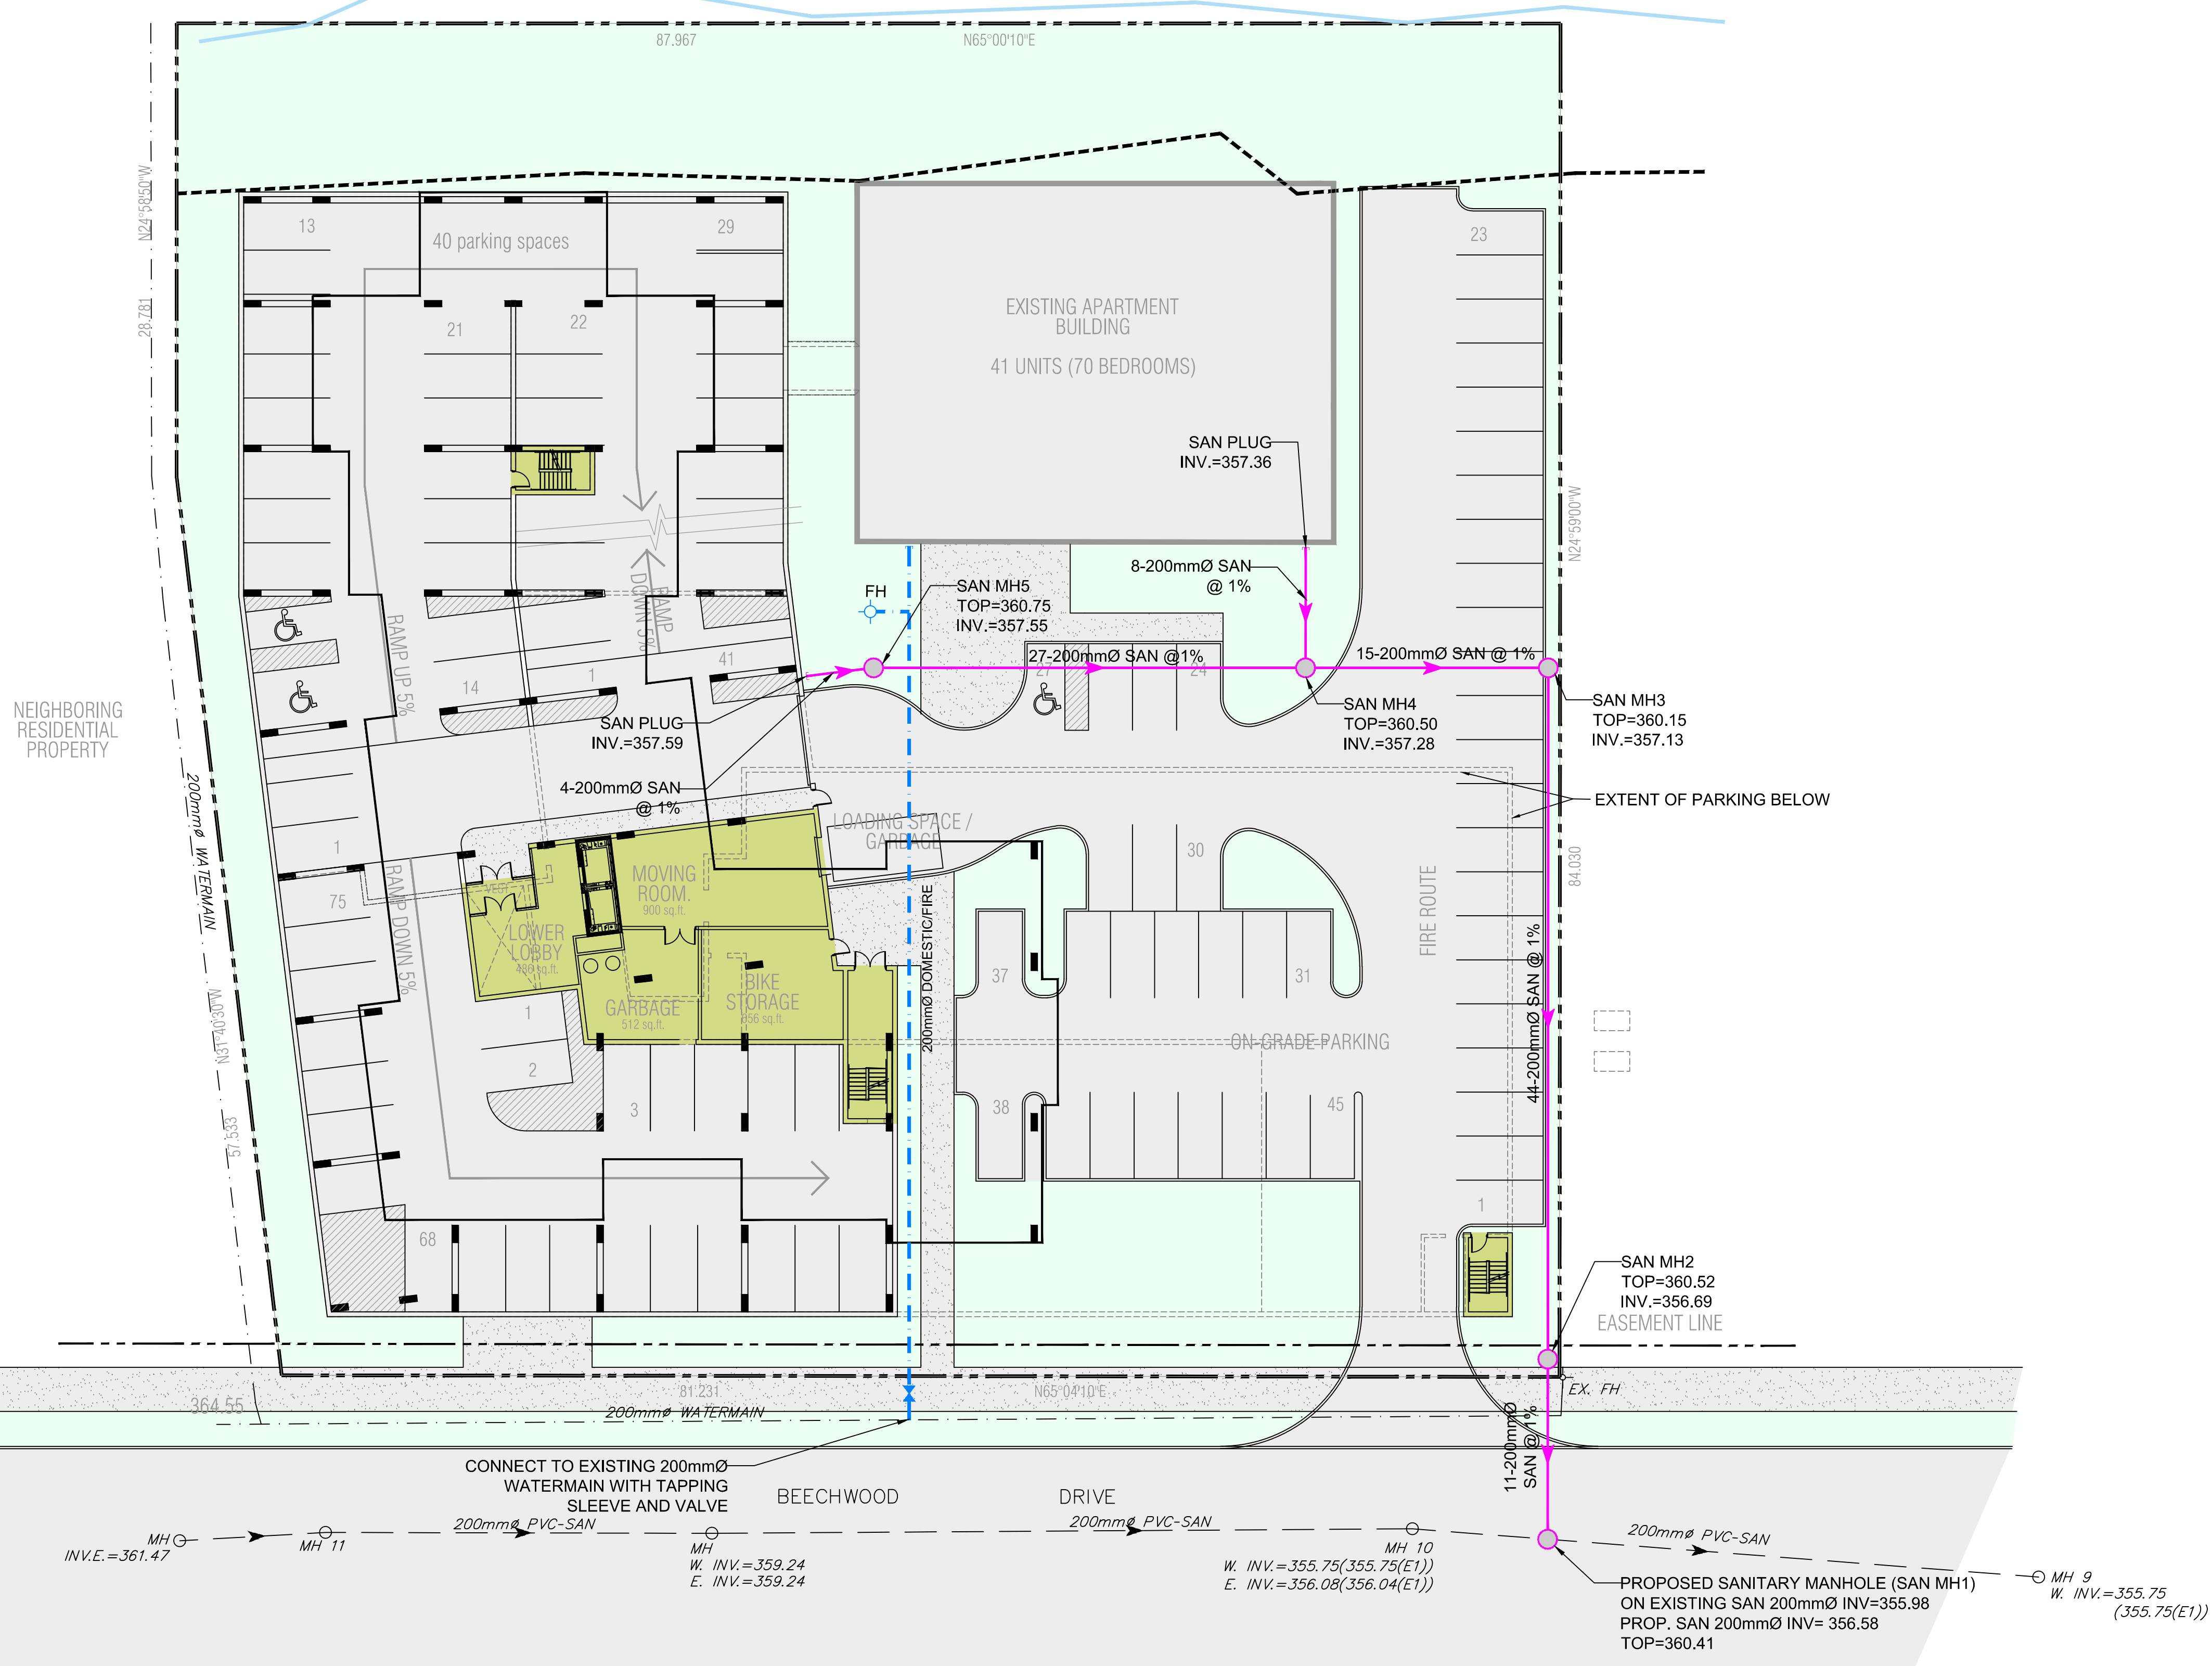

508 BEECHWOOD DRIVE

SITE SERVICING PLAN



C02