
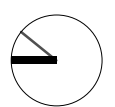


BRIDGEPORT RD. E

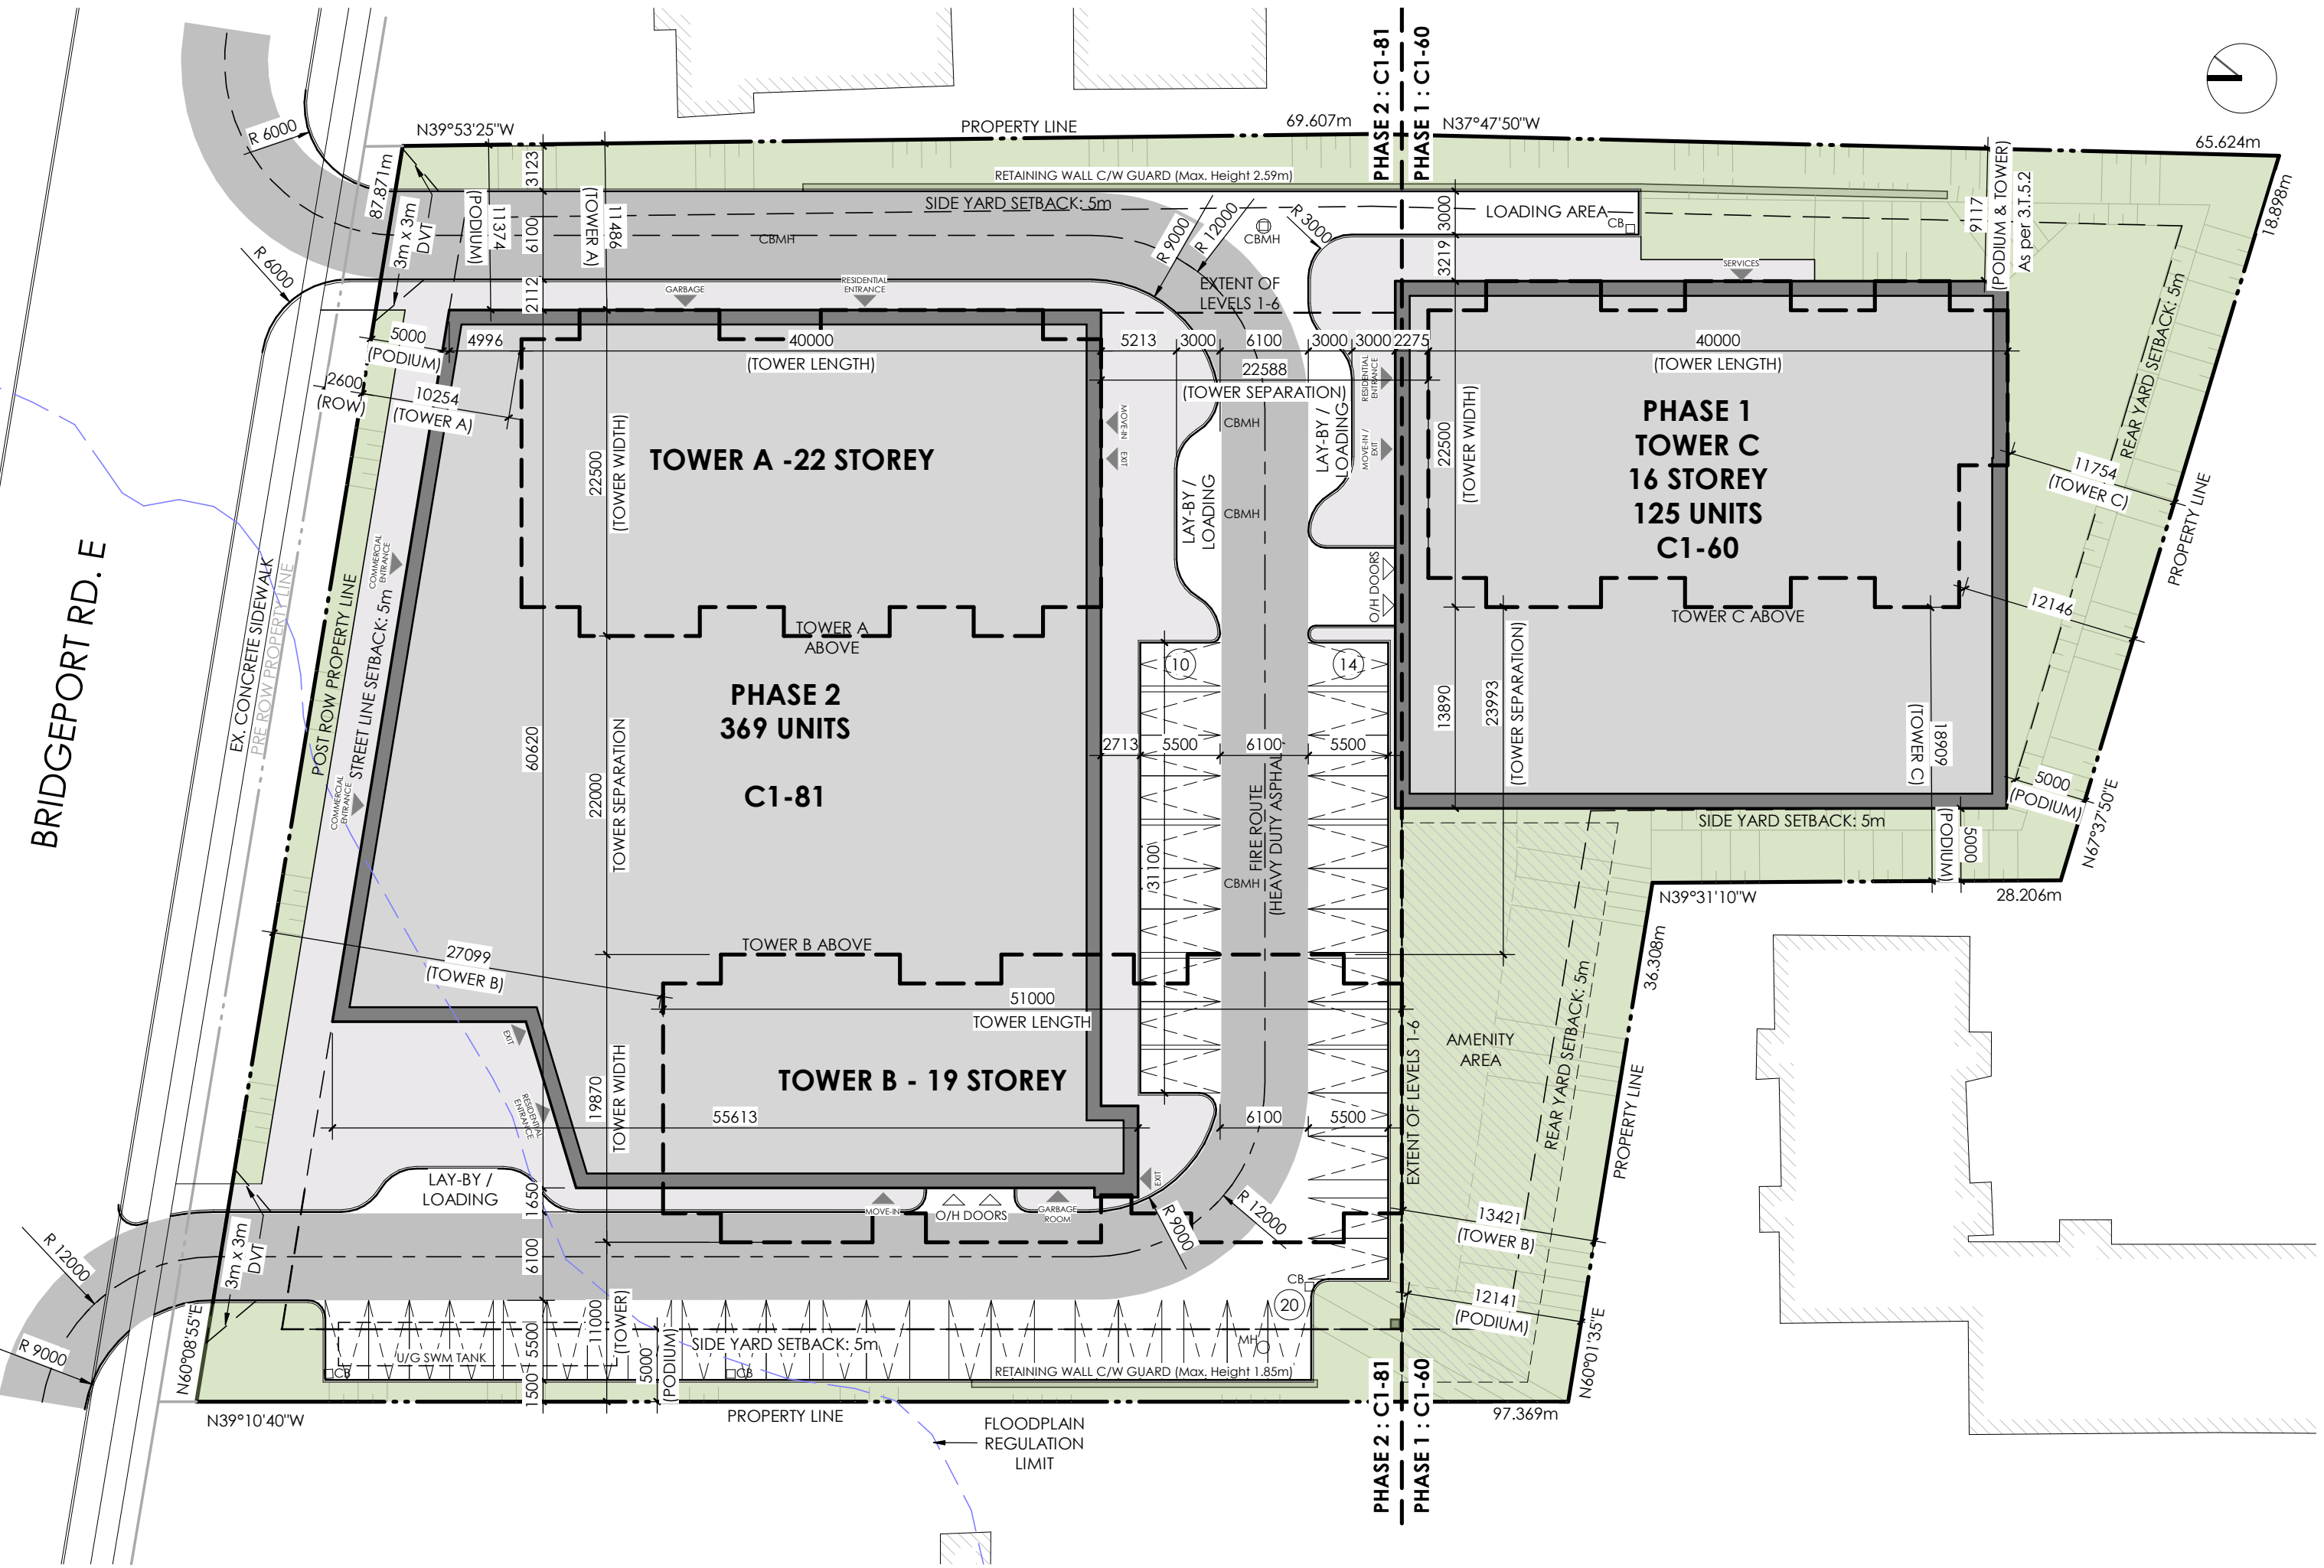

PROJECT NO. 2020-136  
81-85 BRIDGEPORT

SITE PLAN

1 : 400  
2022.03.03